


F.A.P. RTE.	SECTION	COUNTY	TOTAL SHEETS	SHEET NO.
595	1-3-K	ROCK ISLAND	476	431
STA. TO STA.		ILLINOIS FED. AID PROJECT		

SURVEY PLOTTED
NOTE BOOK NO. _____
DATE _____
AREAS CHECKED _____

SURVEY PLOTTED
NOTE BOOK NO. _____
DATE _____
AREAS CHECKED _____

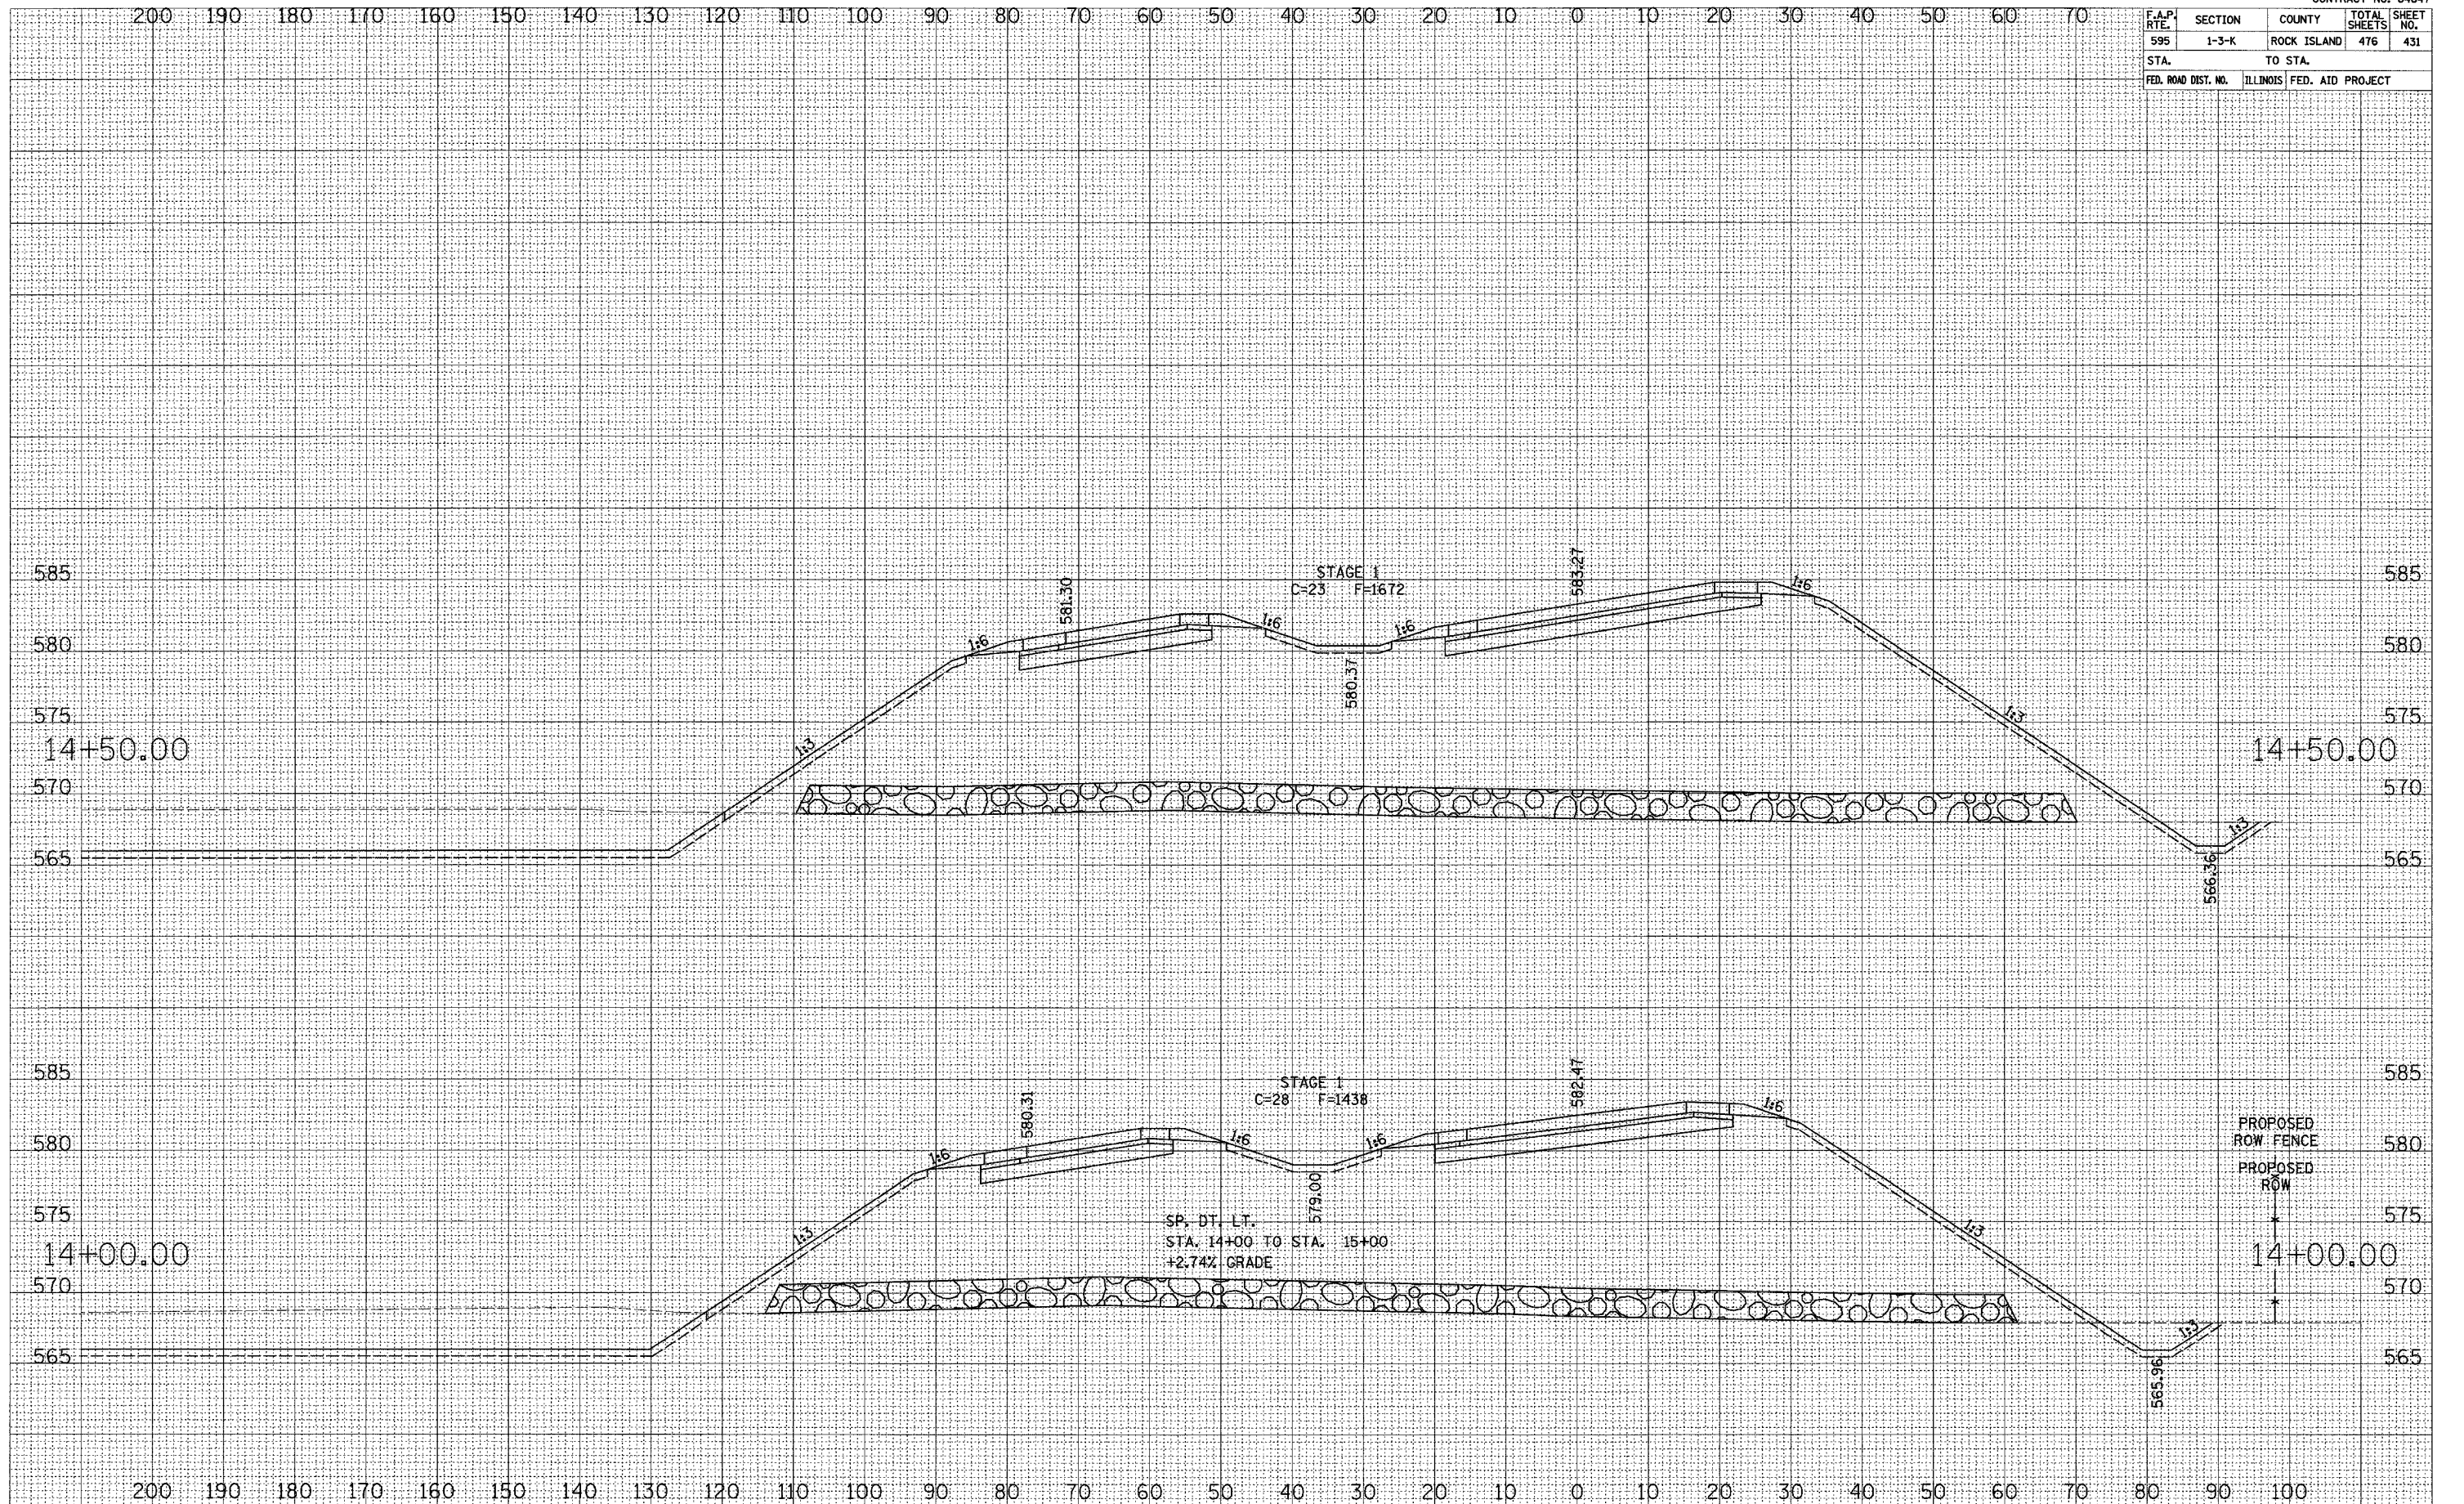

52ND AVENUE RAMP 3 CROSS SECTIONS