


F.A.P. RTE.	SECTION	COUNTY	TOTAL SHEETS	SHEET NO.
595	1-3-K	ROCK ISLAND	476	456
STA. TO STA.		ILLINOIS FED. AID PROJECT		

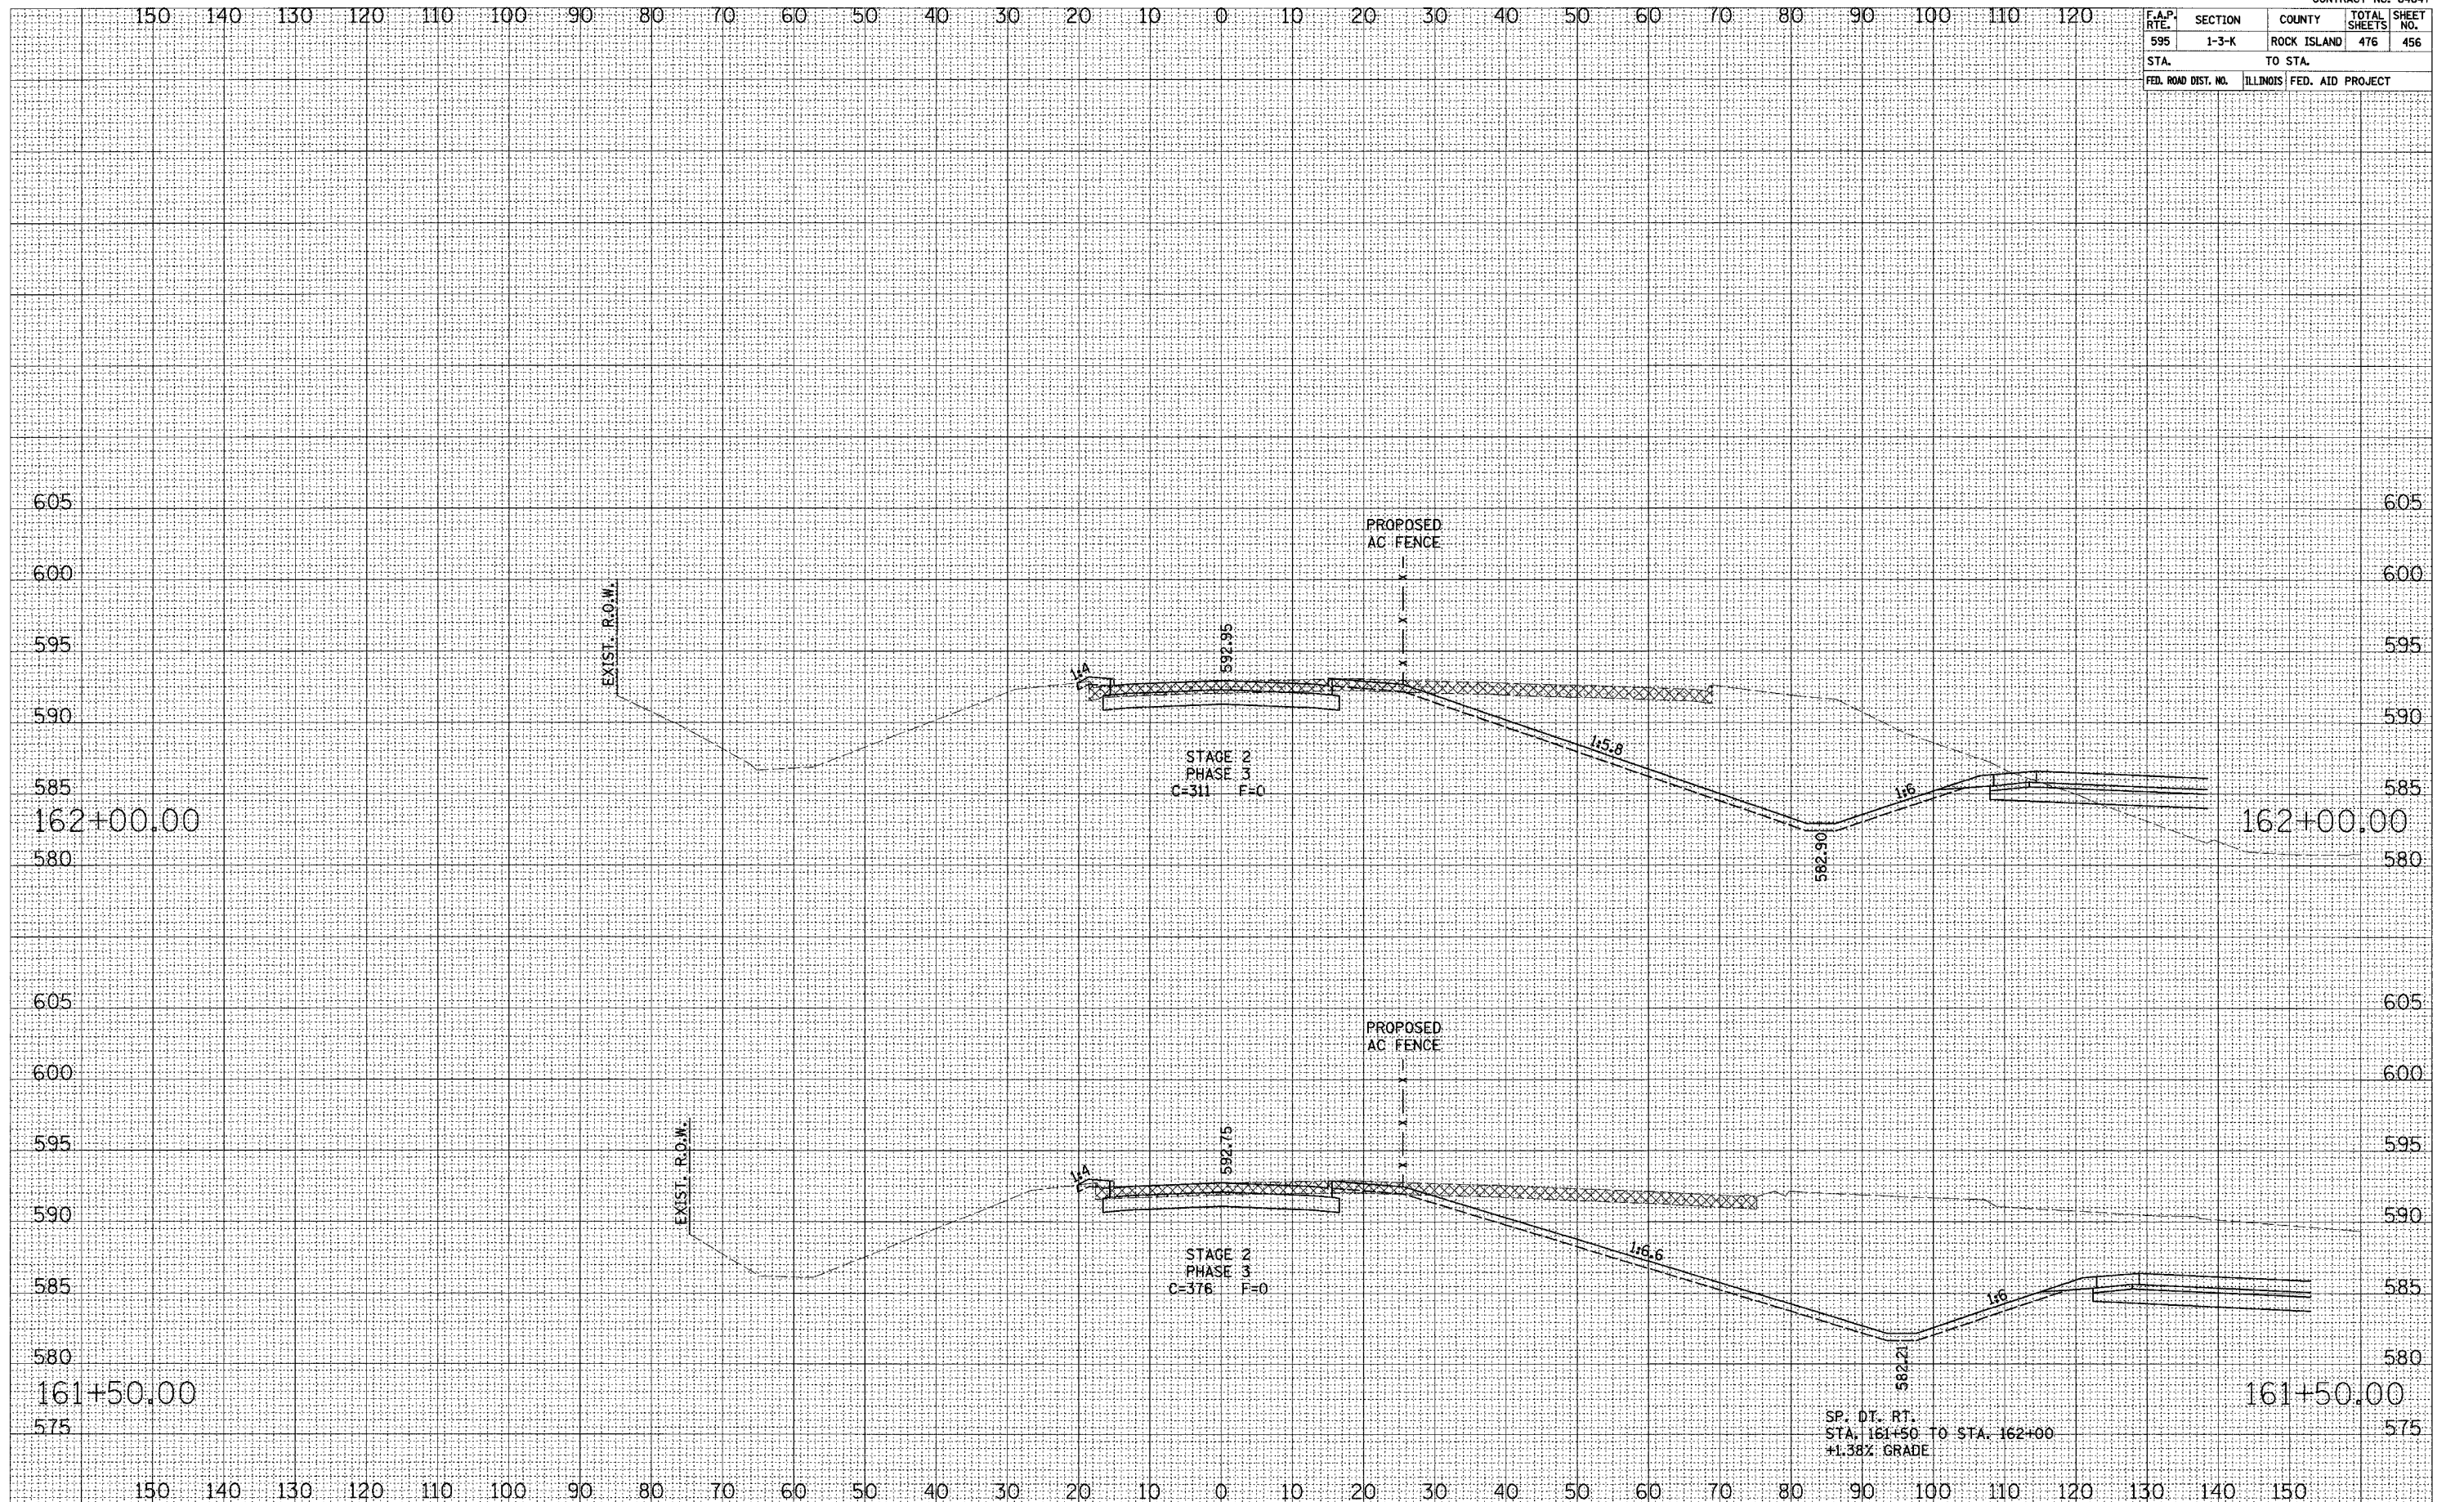

SURVEY PLOTTED
NOTE BOOK
NO.

SURVEY PLOTTED
NOTE BOOK
NO.

SP. DT. RT.
STA. 161+50 TO STA. 162+00
+1.38% GRADE

VALLEY VIEW CROSS SECTIONS