


F.A.P. RTE.	SECTION	COUNTY	TOTAL SHEETS	SHEET NO.
595	1-3-K	ROCK ISLAND	476	465
STA. TO STA.		FED. ROAD DIST. NO. ILLINOIS FED. AID PROJECT		

SURVEY PLOTTED TEMPLATE AREAS CHECKED

SURVEY PLOTTED TEMPLATE AREAS CHECKED

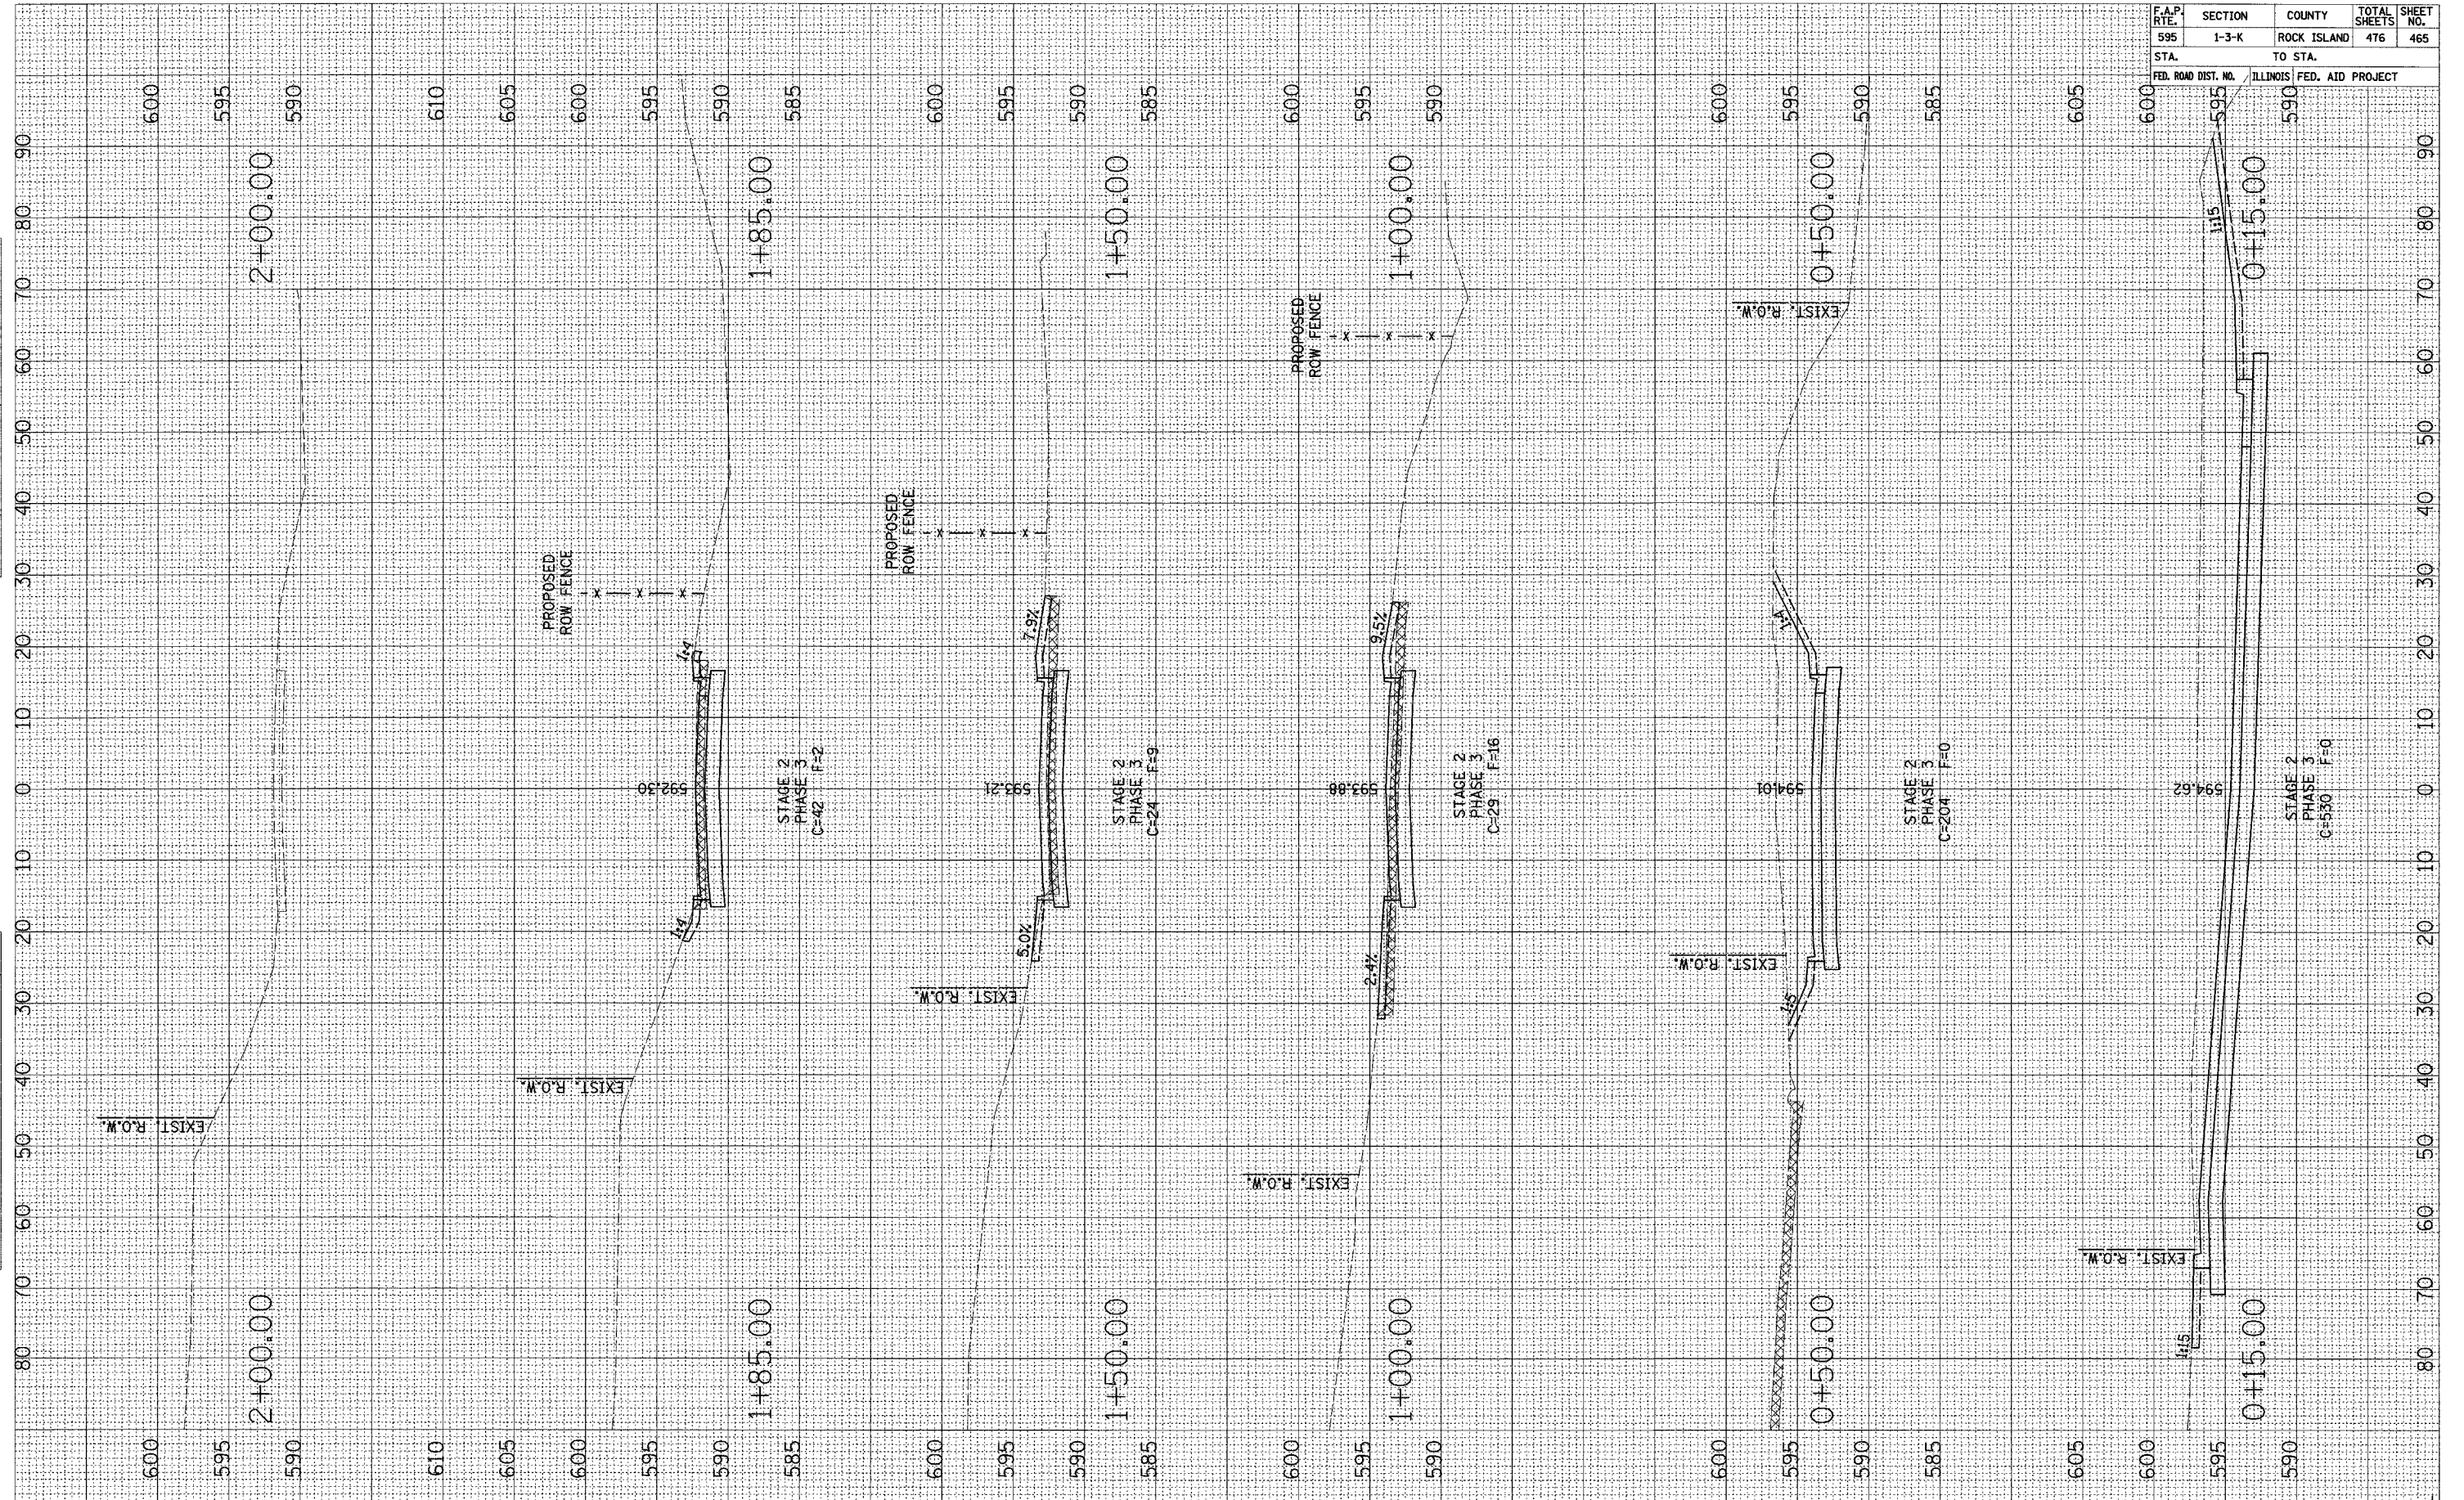

OLD BLACK HAWK ROAD CROSS SECTIONS