



F.A.P. RTE.	SECTION	COUNTY	TOTAL SHEETS	SHEET NO.
301	177-2-TS	STEPHENSON	10	6
STA.		TO STA.		
FED. ROAD DIST. NO.	ILLINOIS	FED. AID PROJECT		

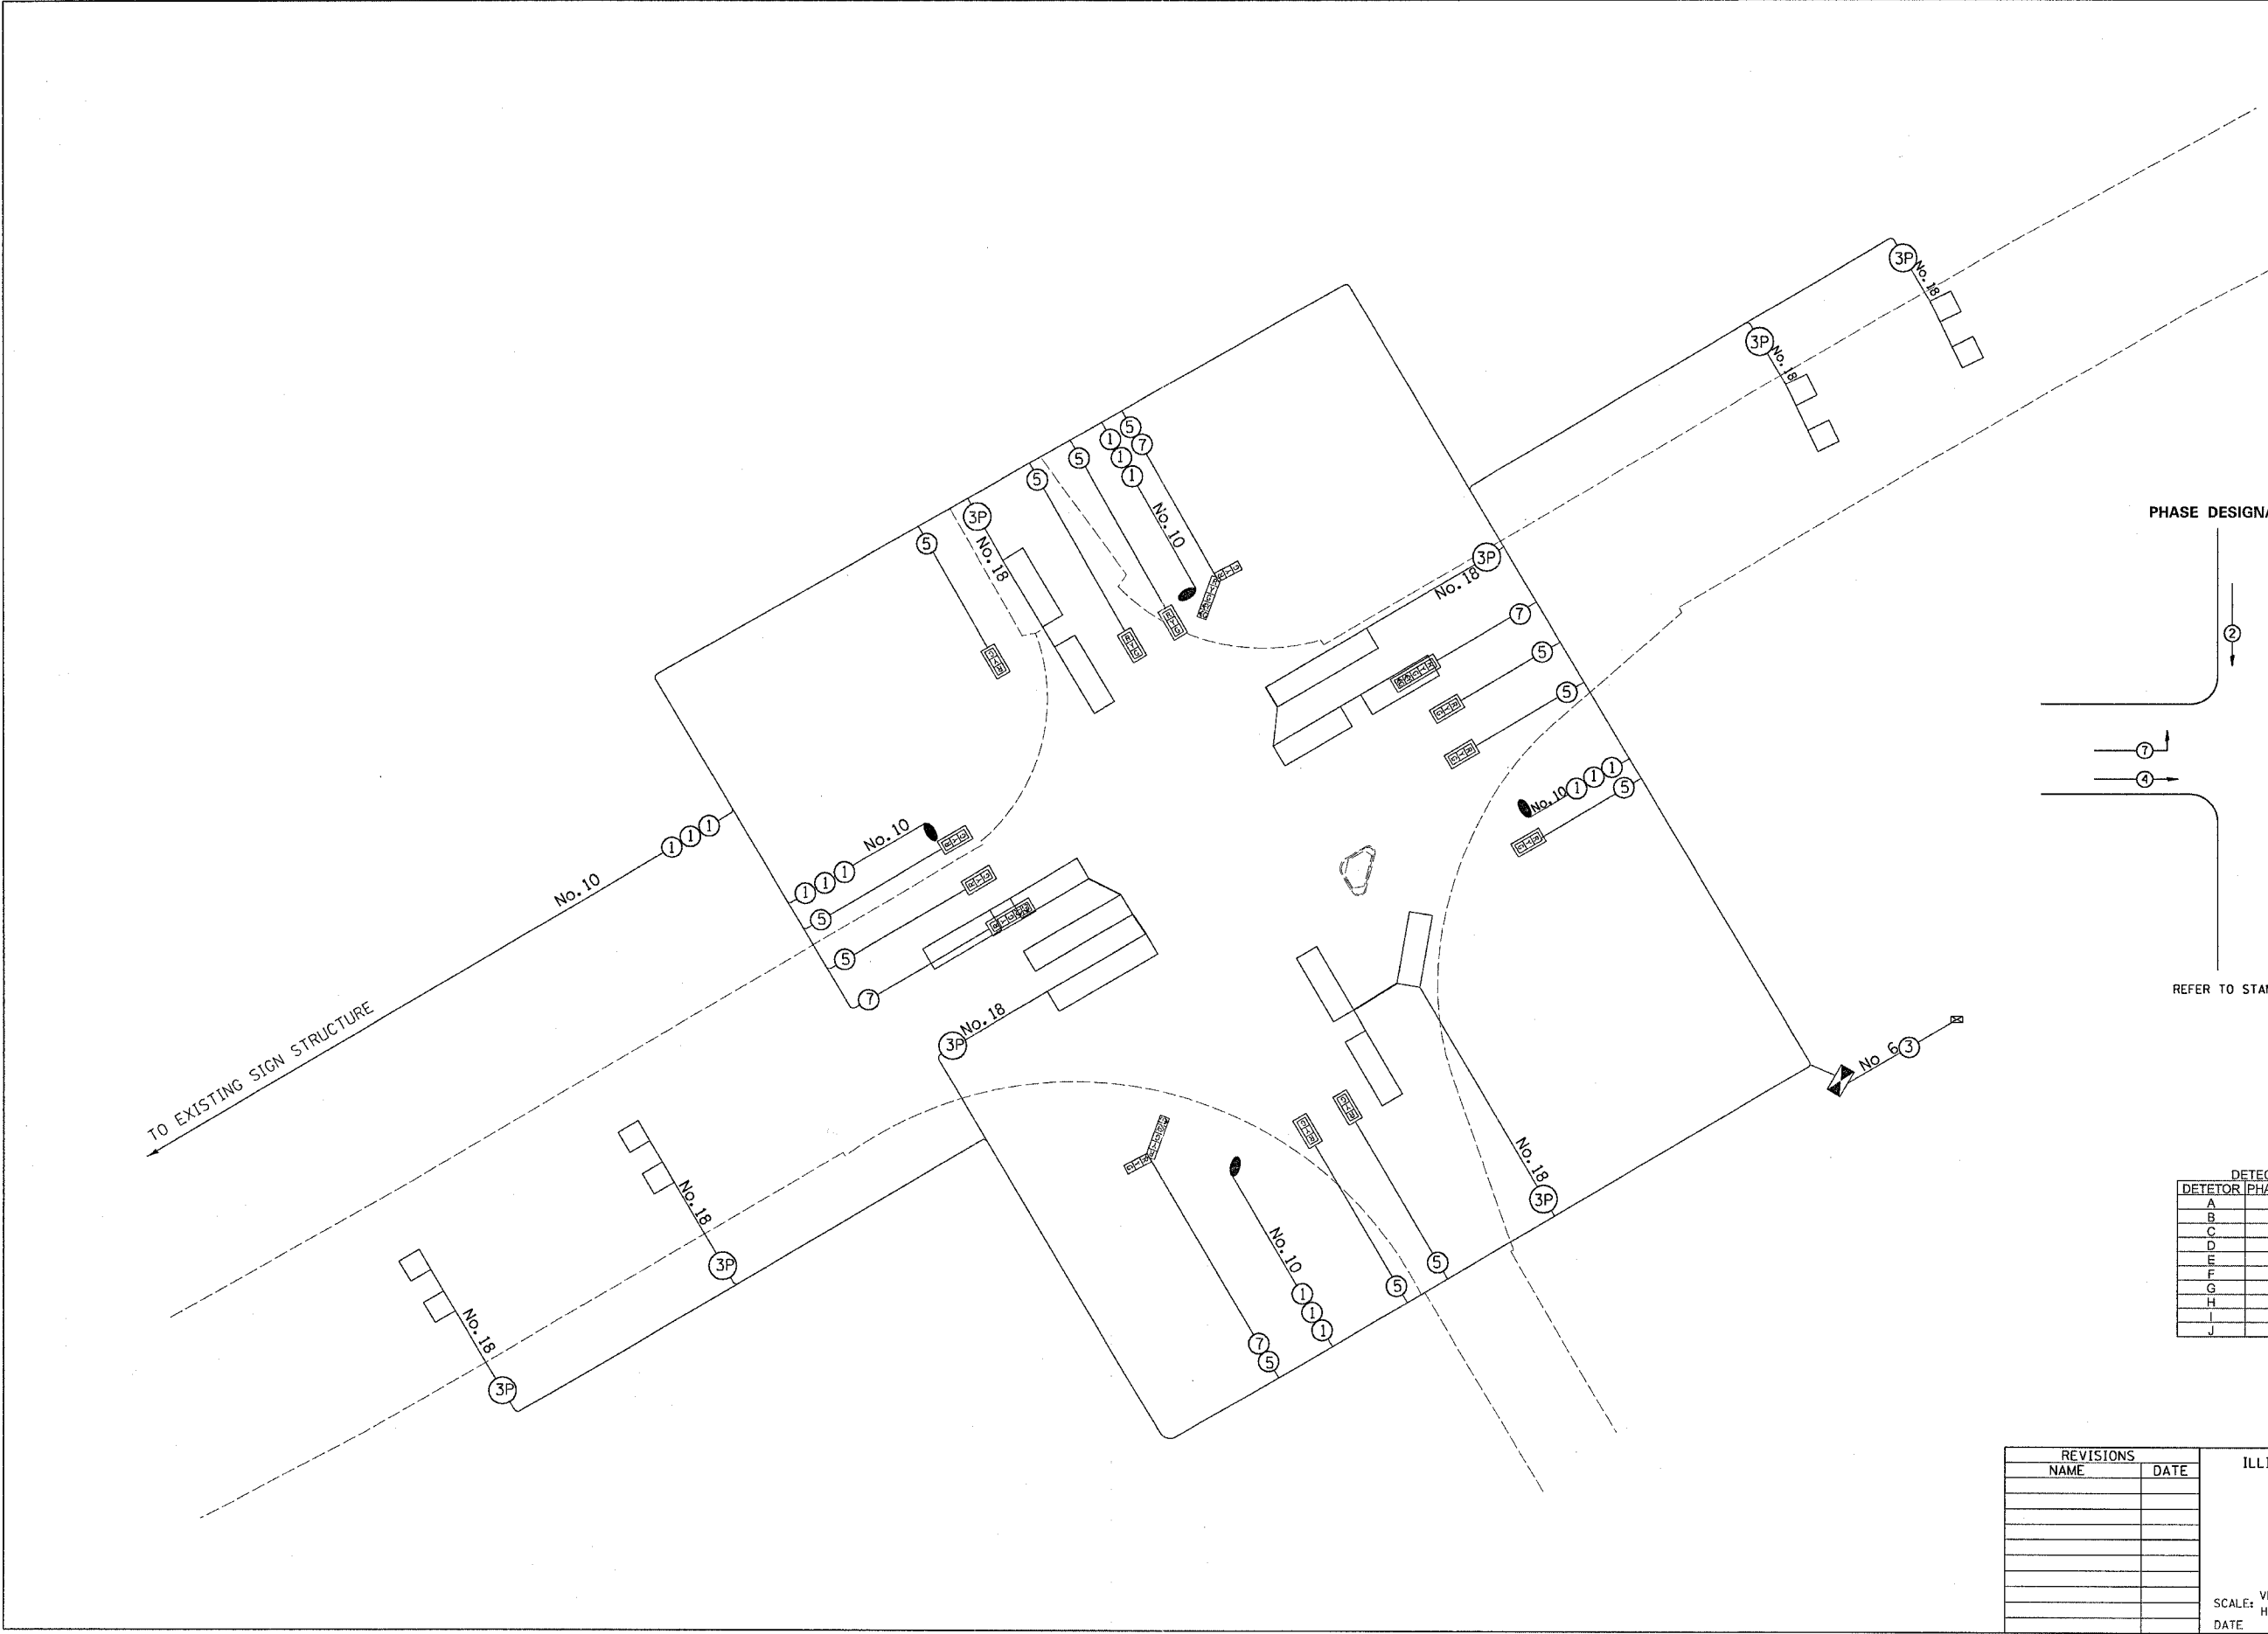

PHASE DESIGNATION DIAGRAM

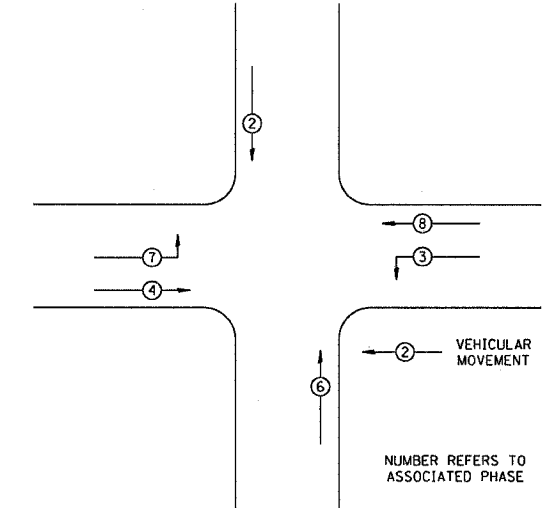

REFER TO STANDARD 857001

DETECTOR ASSIGNMENT

DETECTOR	PHASE No.	DIRECTION
A	8	SB PRESENT
B	4	NB PRESENT
C	2	WB FAR ADVANCE
D	2	WB MID ADVANCE
E	2	WB PRESENT
F	5	WB LEFT TURN
G	6	EB FAR ADVANCE
H	6	EB MID ADVANCE
I	6	EB PRESENT
J	1	EB LEFT TURN

REVISIONS	
NAME	DATE

ILLINOIS DEPARTMENT OF TRANSPORTATION

SCALE: VERT. / HORIZ. / DATE

DRAWN BY / CHECKED BY

PLOT DATE = Mon, Dec 03 11:05:03, 2005
 FILE NAME = c:\projects\64a42\205\206\177-2-TS.dgn
 PLOT SCALE = 22.0000 / IN.
 REFERENCE = #REF#