


F.A.U. RTE.	SECTION	COUNTY	TOTAL SHEETS	SHEET NO.
6108	***	LA SALLE	679	23
STA.	TO STA.			
FED. ROAD DIST. NO.	ILLINOIS	FED. AID PROJECT		
*** (70X, 71X)RS-1, (71X-VBR)DM CONTRACT NO. 66225				

DESIGN		
INT. DATE	REASON	

PLOTS & CHECKS		
INT. DATE	NO.	REASON

CHECKS		
INT. DATE	REASON	

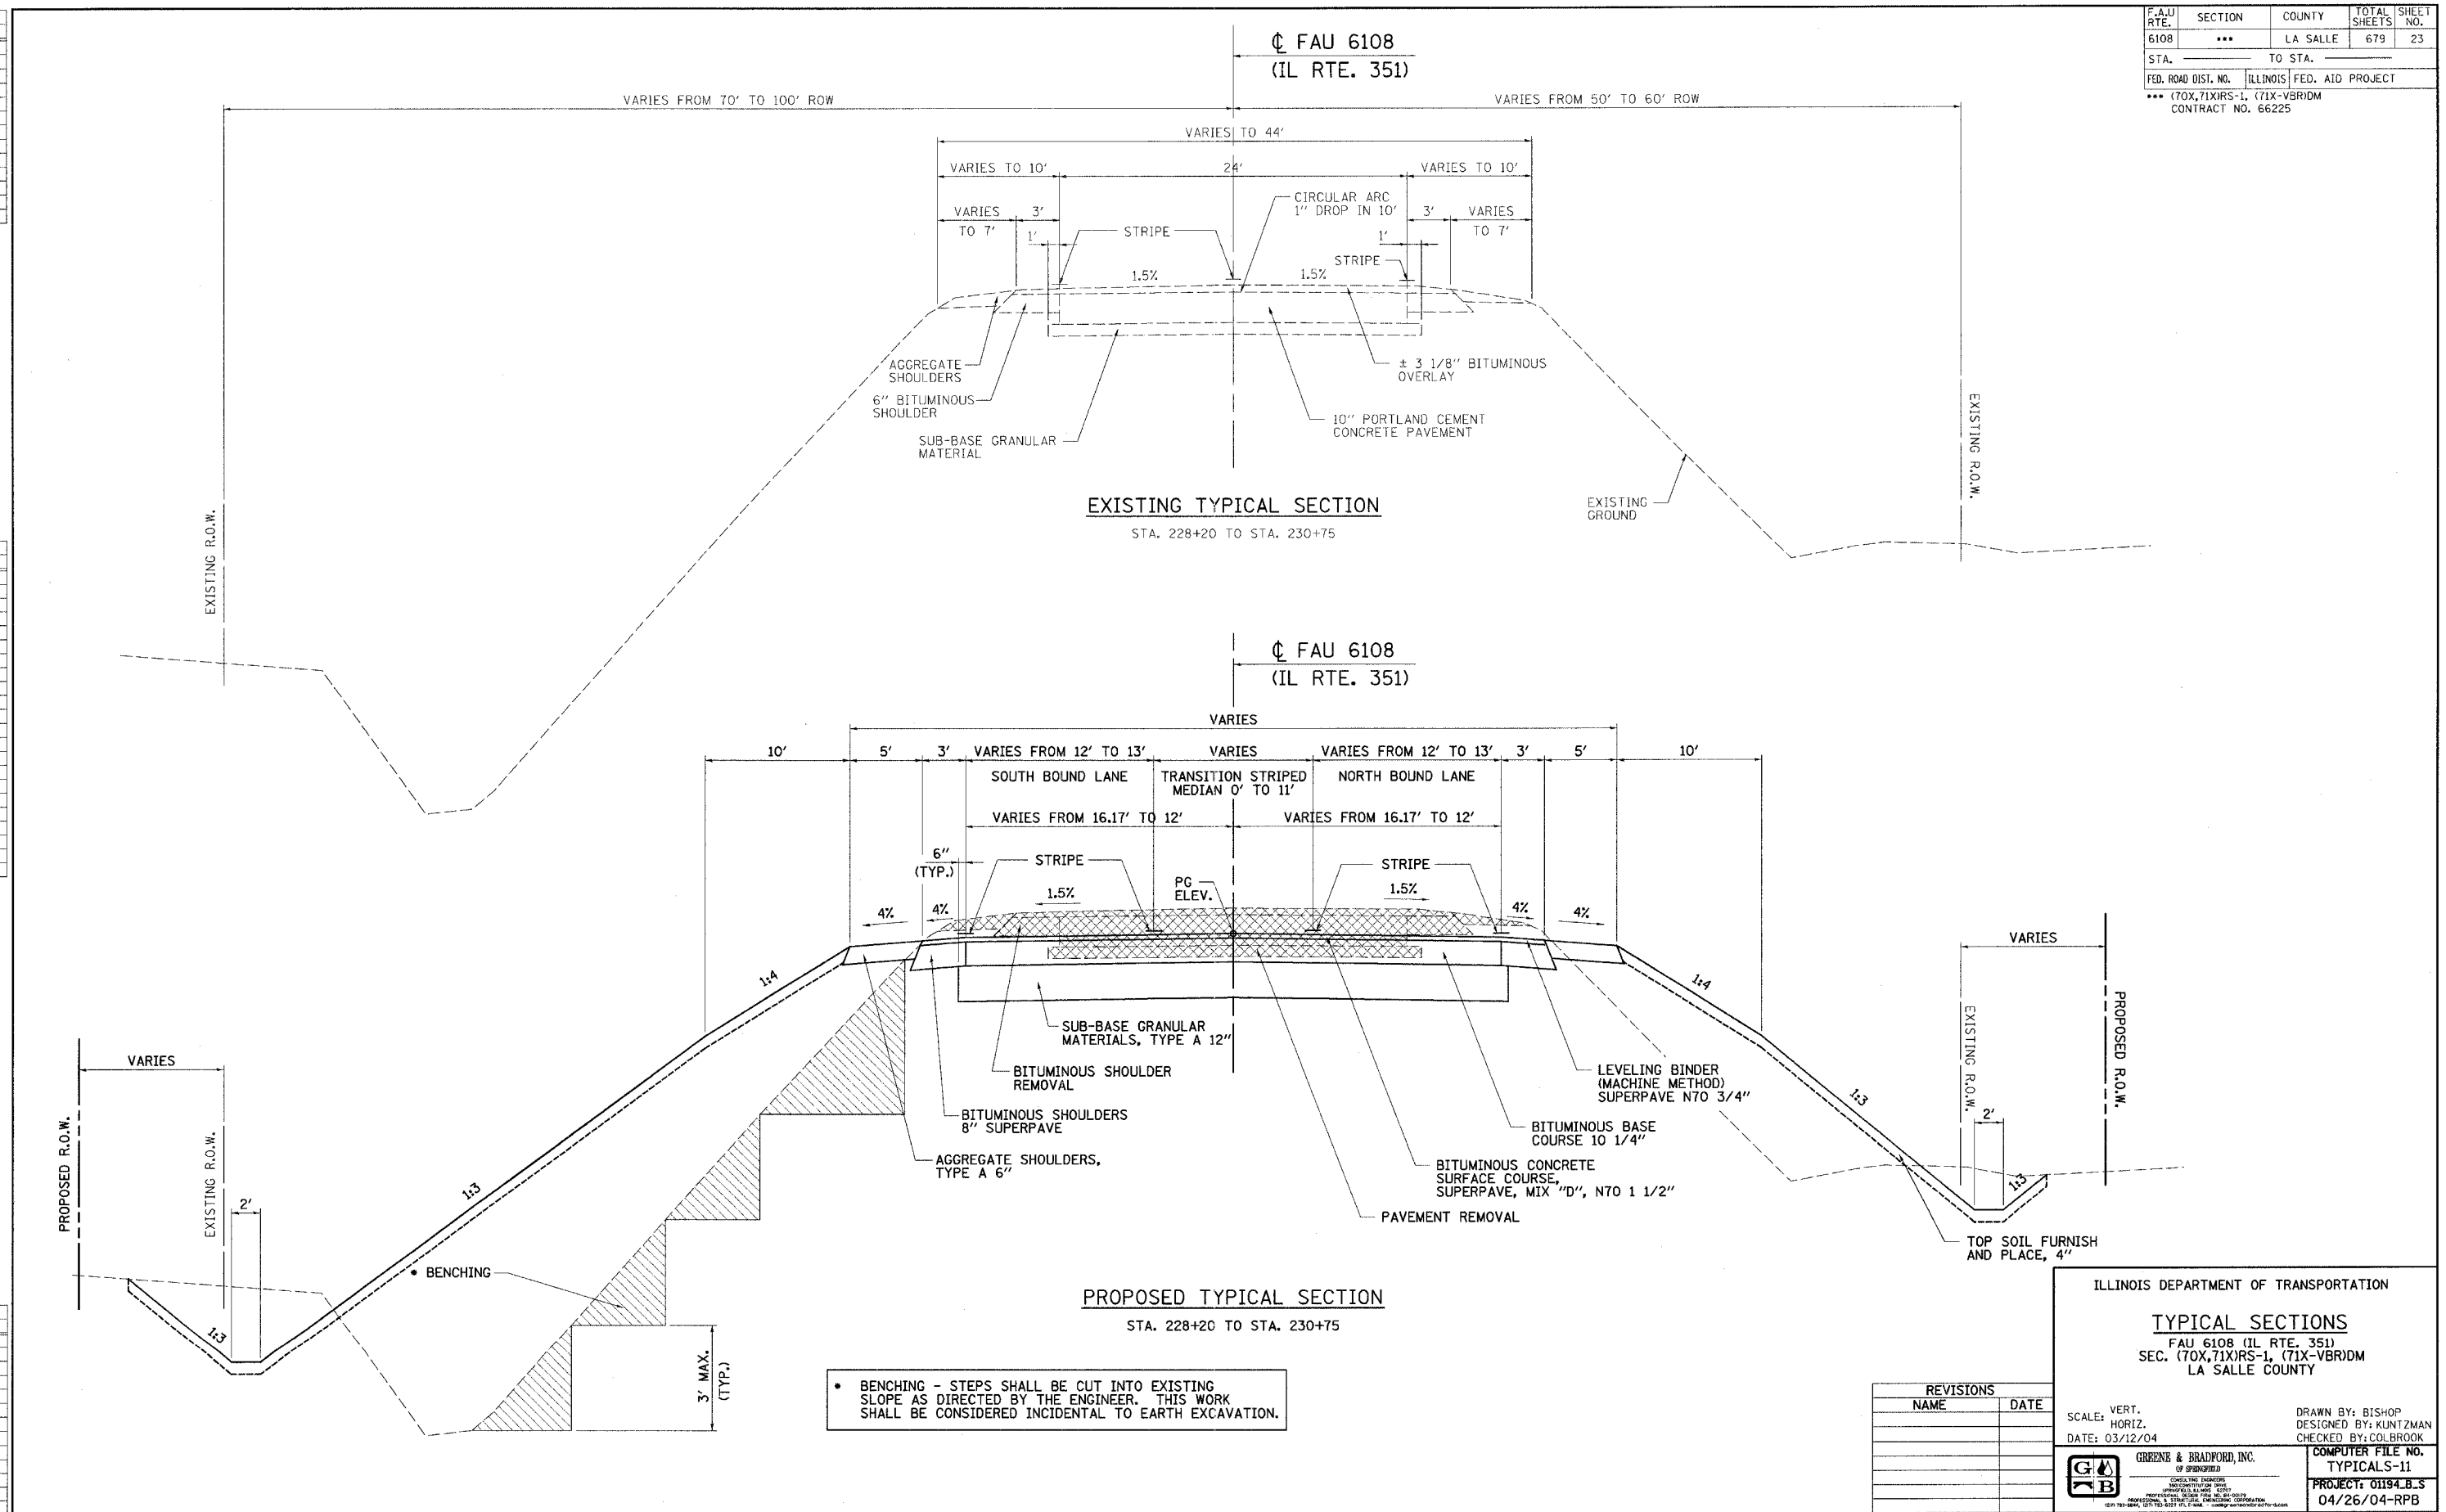

IDOTPL-5    1"=5'    8/07/00

REVISIONS	
NAME	DATE

ILLINOIS DEPARTMENT OF TRANSPORTATION

**TYPICAL SECTIONS**

FAU 6108 (IL RTE. 351)  
SEC. (70X, 71X)RS-1, (71X-VBR)DM  
LA SALLE COUNTY

SCALE: VERT. \_\_\_\_\_  
HORIZ. \_\_\_\_\_  
DATE: 03/12/04

DRAWN BY: BISHOP  
DESIGNED BY: KUNTZMAN  
CHECKED BY: COLBROOK

COMPUTER FILE NO.  
TYPICALS-11  
PROJECT: 01194.B.S  
04/26/04-RPB

**GREENE & BRADFORD, INC.**  
OF SPRINGFIELD  
CONSULTING ENGINEERS  
PROFESSIONAL ENGINEERS  
REGISTERED IN THE STATE OF ILLINOIS  
NO. 061-12248, 02765, 02771, 02772, 02773,03000

FAU 6108 (IL. RTE. 351) LA SALLE COUNTY