


DESIGN		
INT.	DATE	REASON


PLOTS & CHECKS			
INT.	DATE	NO.	REASON

CHECKS		
INT.	DATE	REASON

FAU RTE.	SECTION	COUNTY	TOTAL SHEETS	SHEET NO.
6108	...	LA SALLE	679	24
STA. _____ TO STA. _____		FED. ROAD DIST. NO. _____ ILLINOIS FED. AID PROJECT		
... (70X,71X)RS-1, (71X-VBR)DM CONTRACT NO. 66225				

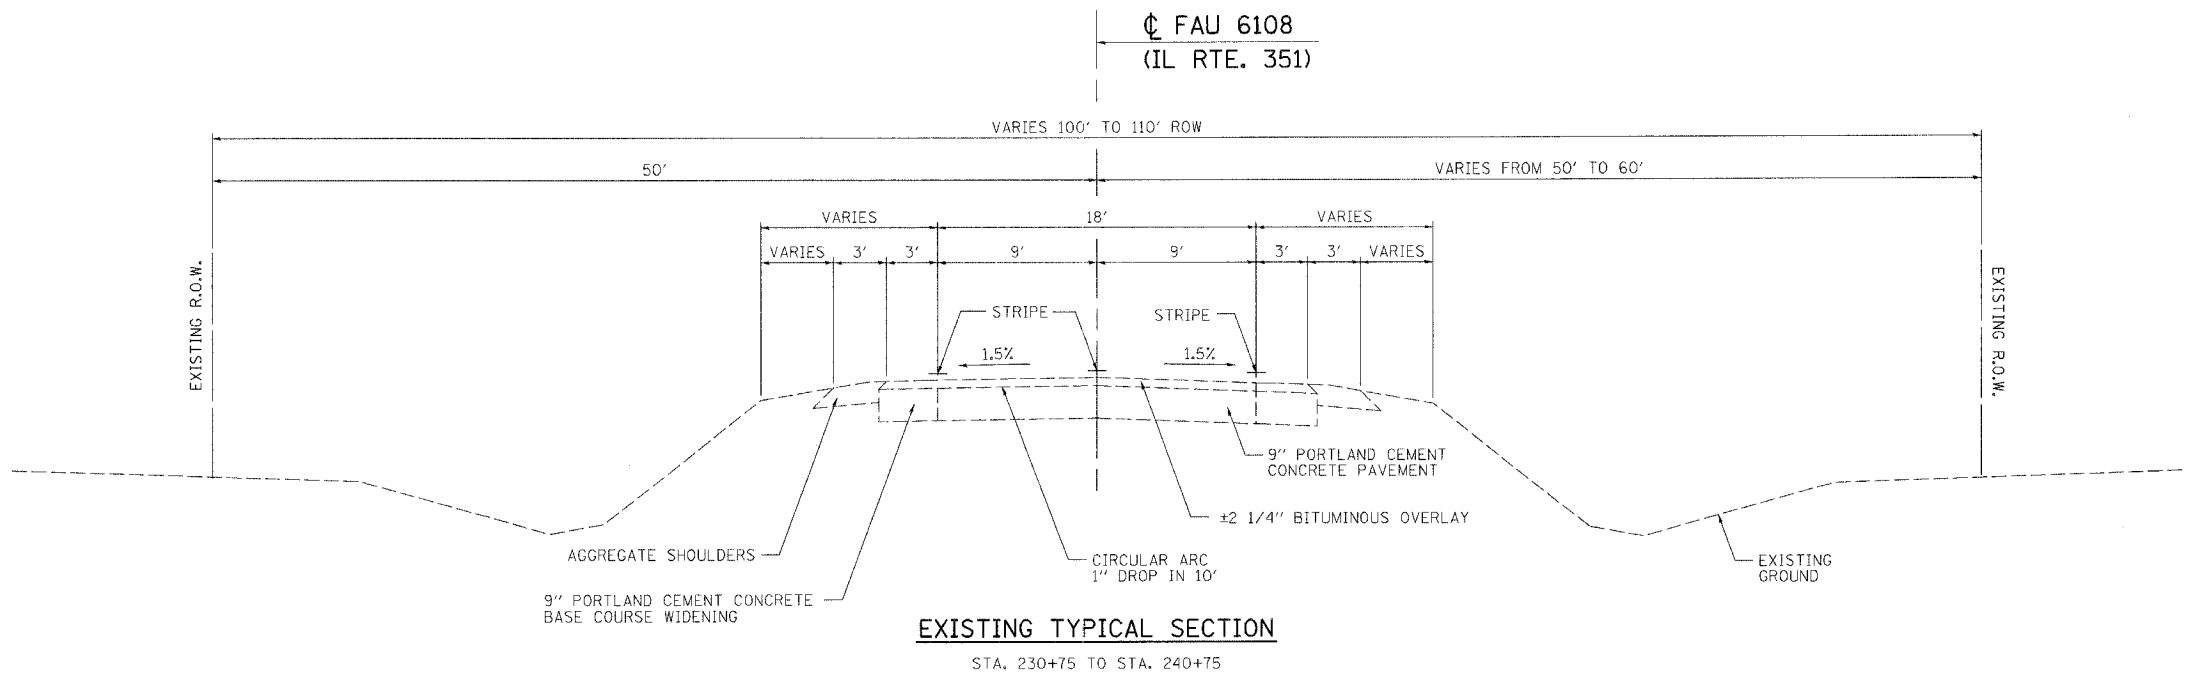

EXISTING TYPICAL SECTION
STA. 230+75 TO STA. 240+75

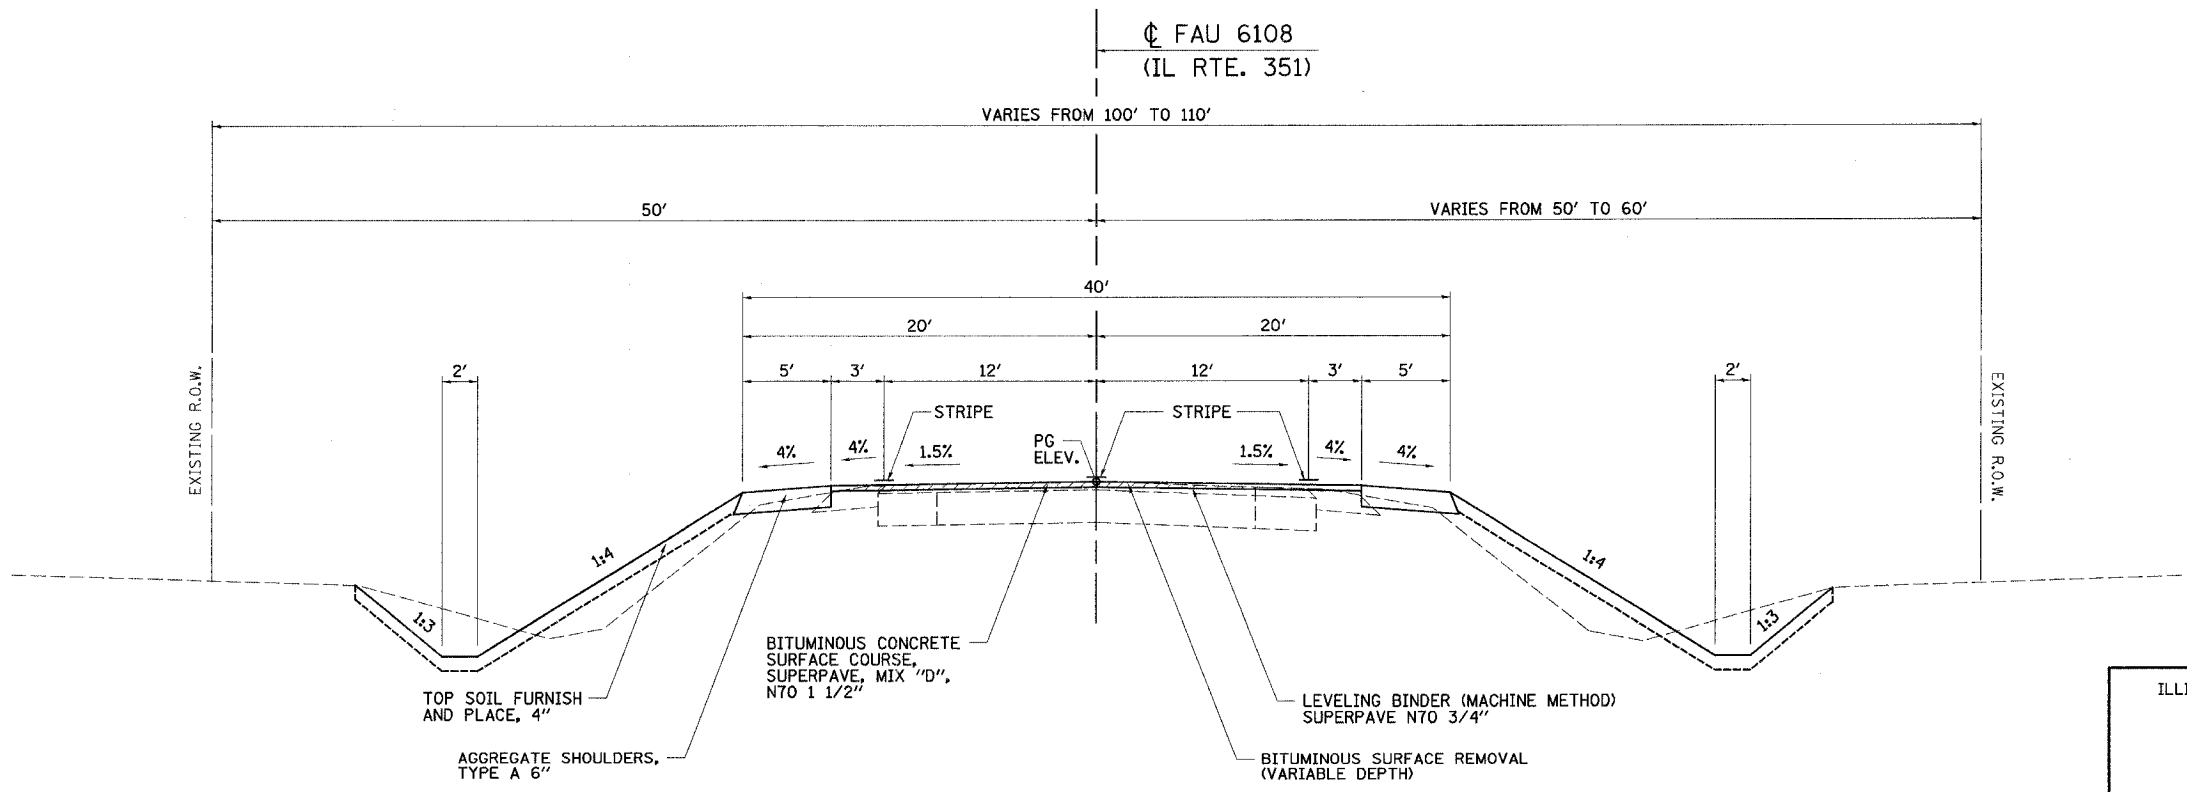

PROPOSED TYPICAL SECTION
STA. 230+75 TO STA. 240+75

REVISIONS	
NAME	DATE

ILLINOIS DEPARTMENT OF TRANSPORTATION

TYPICAL SECTIONS

FAU 6108 (IL RTE. 351)
SEC. (70X,71X)RS-1, (71X-VBR)DM
LA SALLE COUNTY

SCALE: VERT. _____
HORIZ. _____
DATE: 03/12/04

DRAWN BY: BISHOP
DESIGNED BY: KUNTZMAN
CHECKED BY: COLBROOK

GREENE & BRADFORD, INC.
OF SPENGLER

COMPUTER FILE NO.
TYPICALS-12
PROJECT: 01194.B.S
04/26/04-RPB

...part_3\typical\part\typicals.dgn 12/2/2004 8:32:45 PM 1647 * gtag