


F.A.U. RTE.	SECTION	COUNTY	TOTAL SHEETS	SHEET NO.
6108	***	LA SALLE	679	26
STA. _____		TO STA. _____		
FED. ROAD DIST. NO.		ILLINOIS FED. AID PROJECT		
*** (70X,71X)RS-1, (71X-VBR)DM				
CONTRACT NO. 66225				

DESIGN		
INT. DATE	NO.	REASON

PLOTS & CHECKS		
INT. DATE	NO.	REASON

CHECKS		
INT. DATE	NO.	REASON

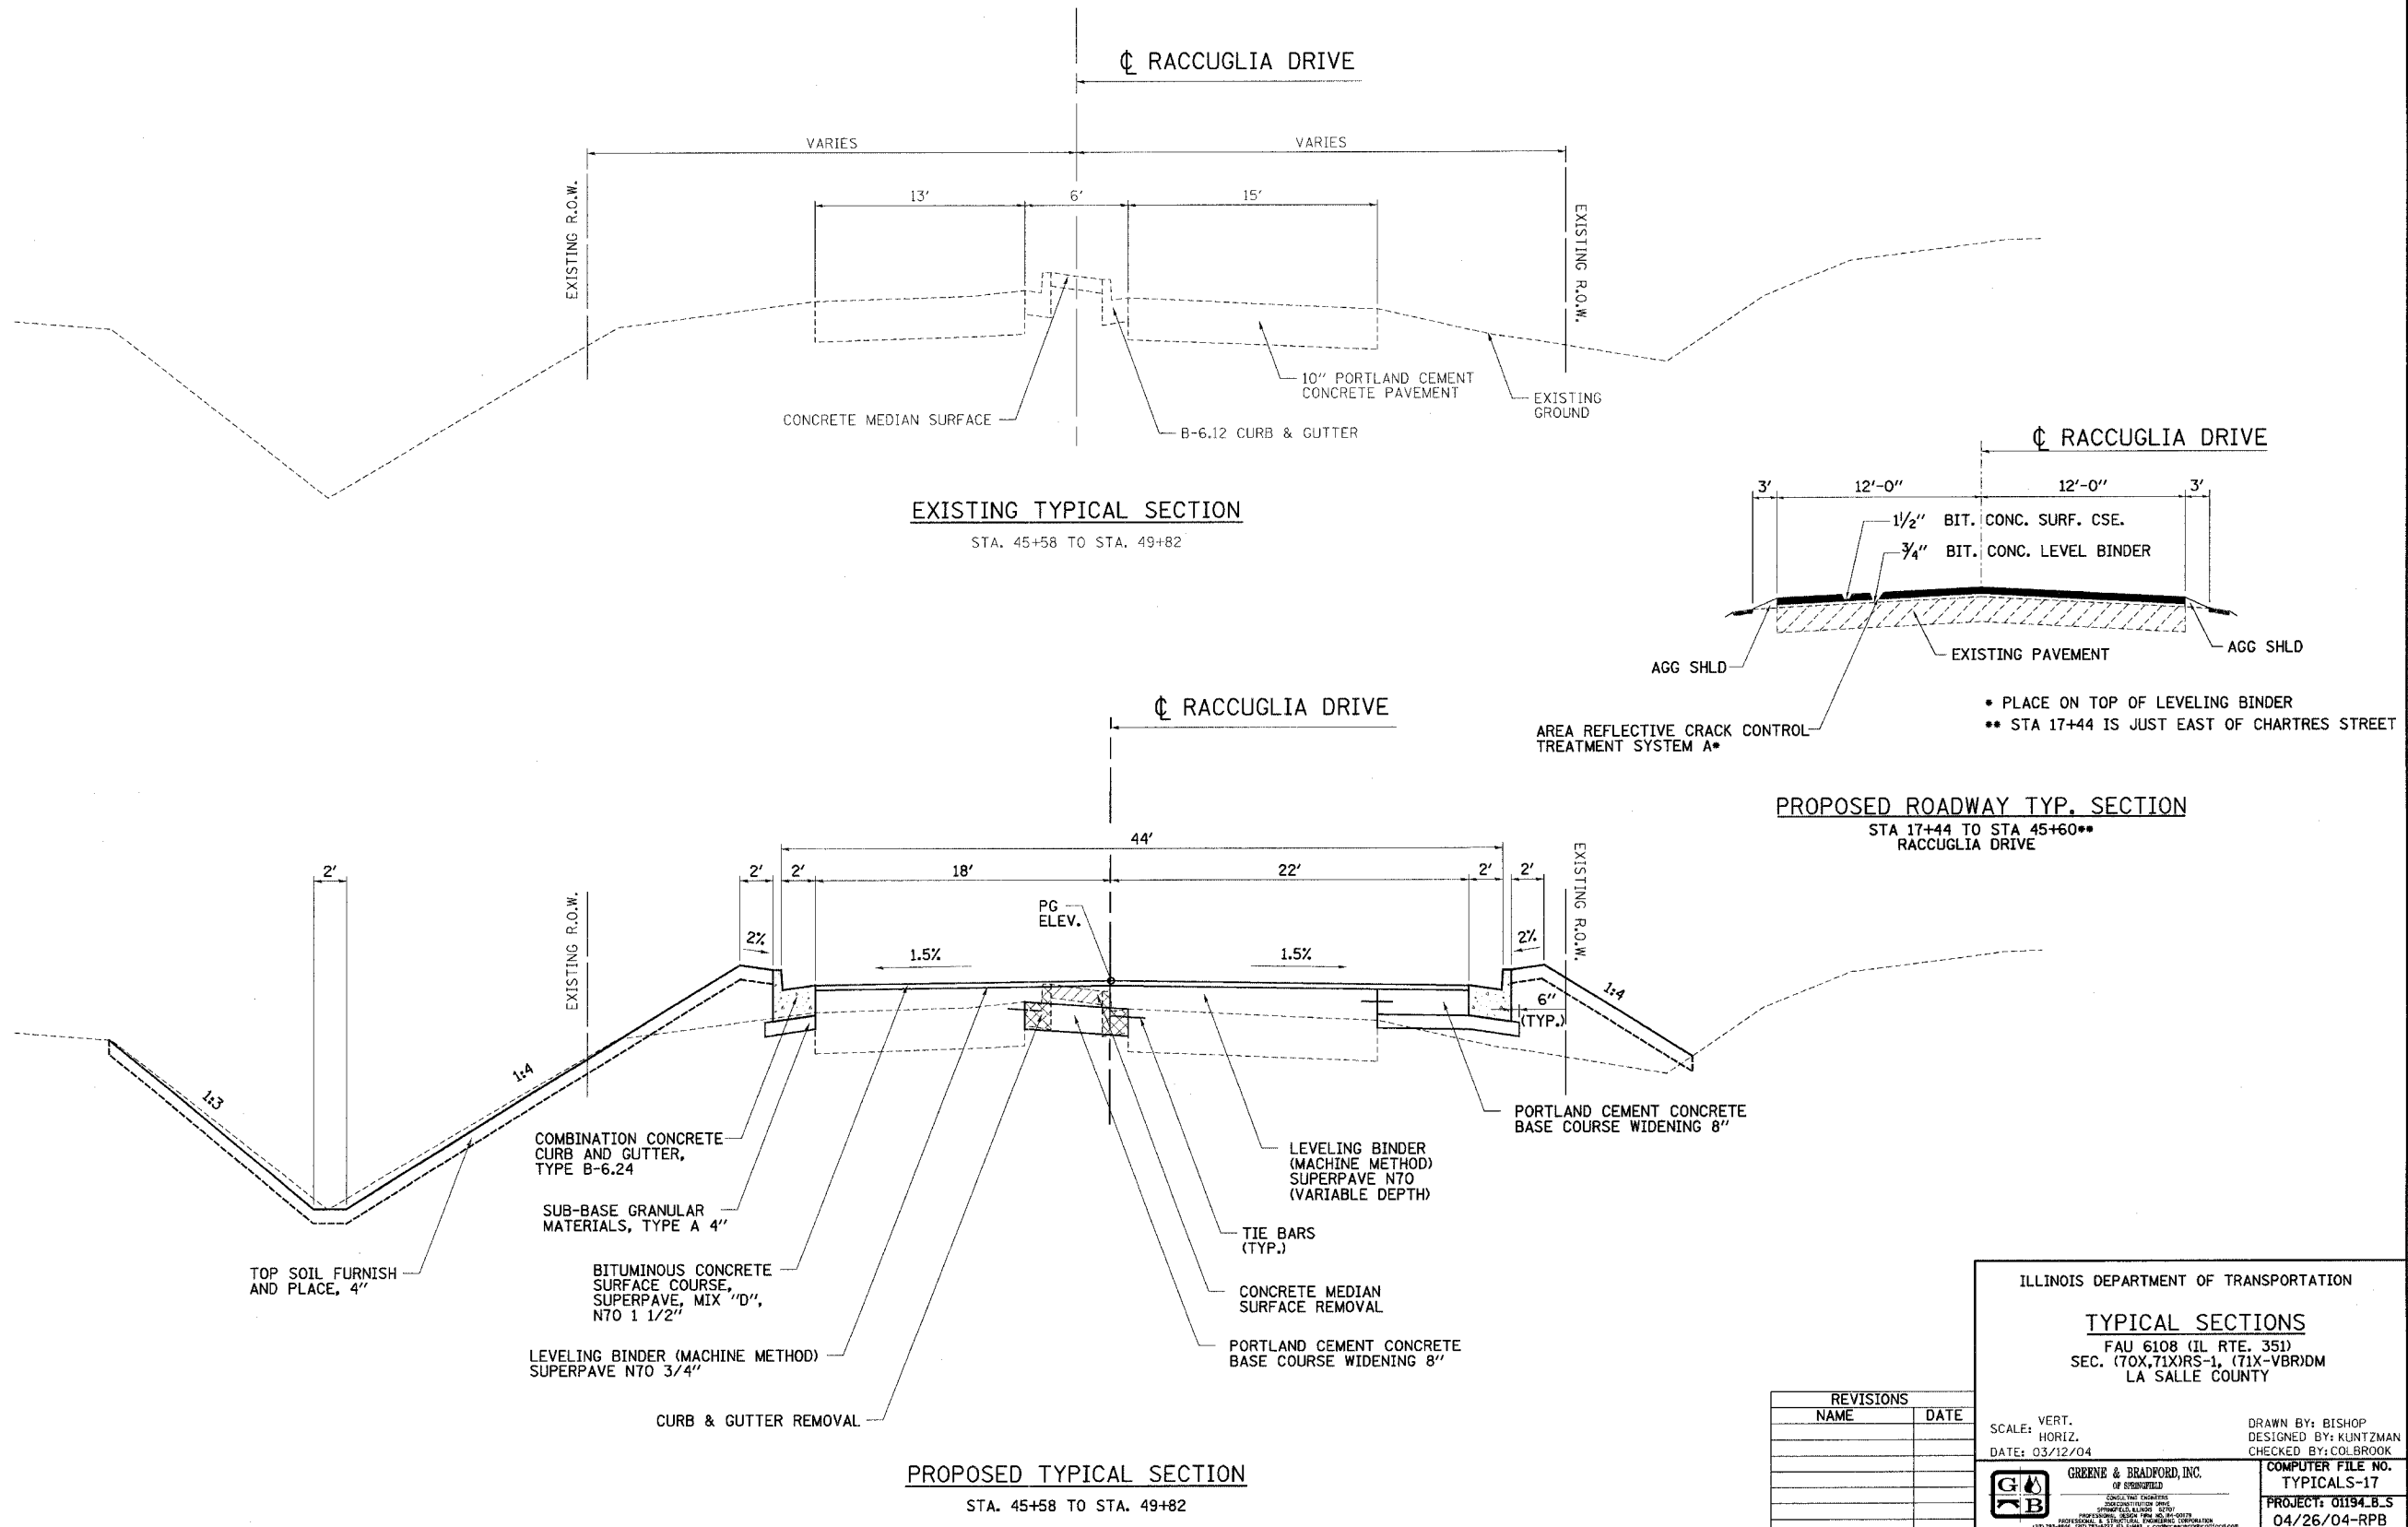

\\scm\j\scm\p\typicals.dgn 12/27/2004 8:35:45 PM User = jreg