

DESIGN		
INT.	DATE	REASON


PLAN		
NO.	DATE	BY

CHECKS		
INT.	DATE	REASON


PROFILE		
NO.	DATE	BY

CHECKS		
INT.	DATE	REASON

F.A.U. RTE.	SECTION	COUNTY	TOTAL SHEETS	SHEET NO.
6108	***	LA SALLE	679	100
STA. 197+00	TO STA. 202+00			
FED. ROAD DIST. NO.	ILLINOIS	FED. AID PROJECT		
*** (70X, 71X)RS-1, (71X-V)BRDM				
CONTRACT NO. 66225				

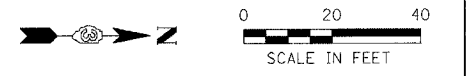

① STA. 199+65.36 (IL RTE. 351)=
STA. 10+00.00 (EDWARDS AVE.)

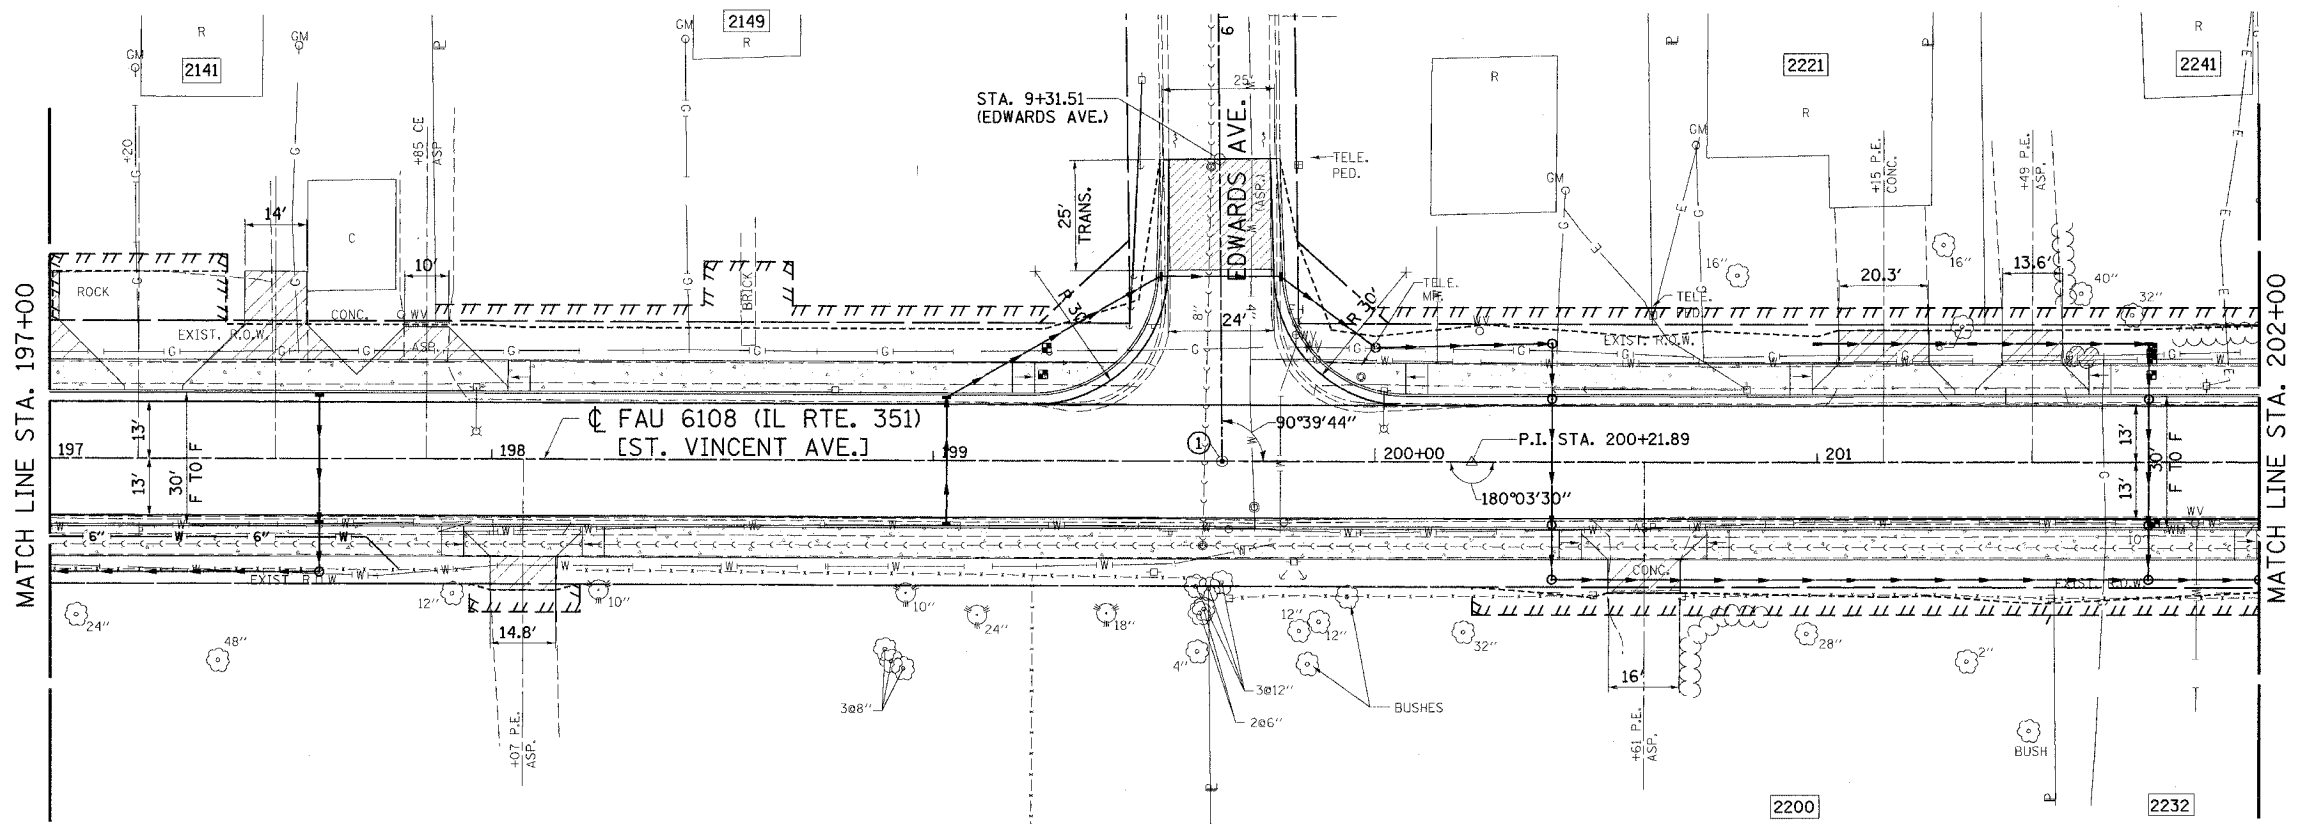

REVISION	DATE	BY

GREENE & BRADFORD, INC.
OF SPRINGFIELD
CONSULTING ENGINEERS
INCORPORATED
1000 W. BROADWAY
SPRINGFIELD, ILLINOIS 62761
PHONE: (217) 223-1111 FAX: (217) 223-1112
WWW.GREENE-AND-BRADFORD.COM

COMPUTER FILE NO.
PLN351E-02

PROJECT: 01194.B.S
03/17/04-RPB

