


DESIGN	
INT.	REASON

PLAN	
NO.	REASON


PLOTS & CHECKS		
INT.	NO.	REASON

PROFILE	
NO.	REASON

CHECKS	
INT.	REASON

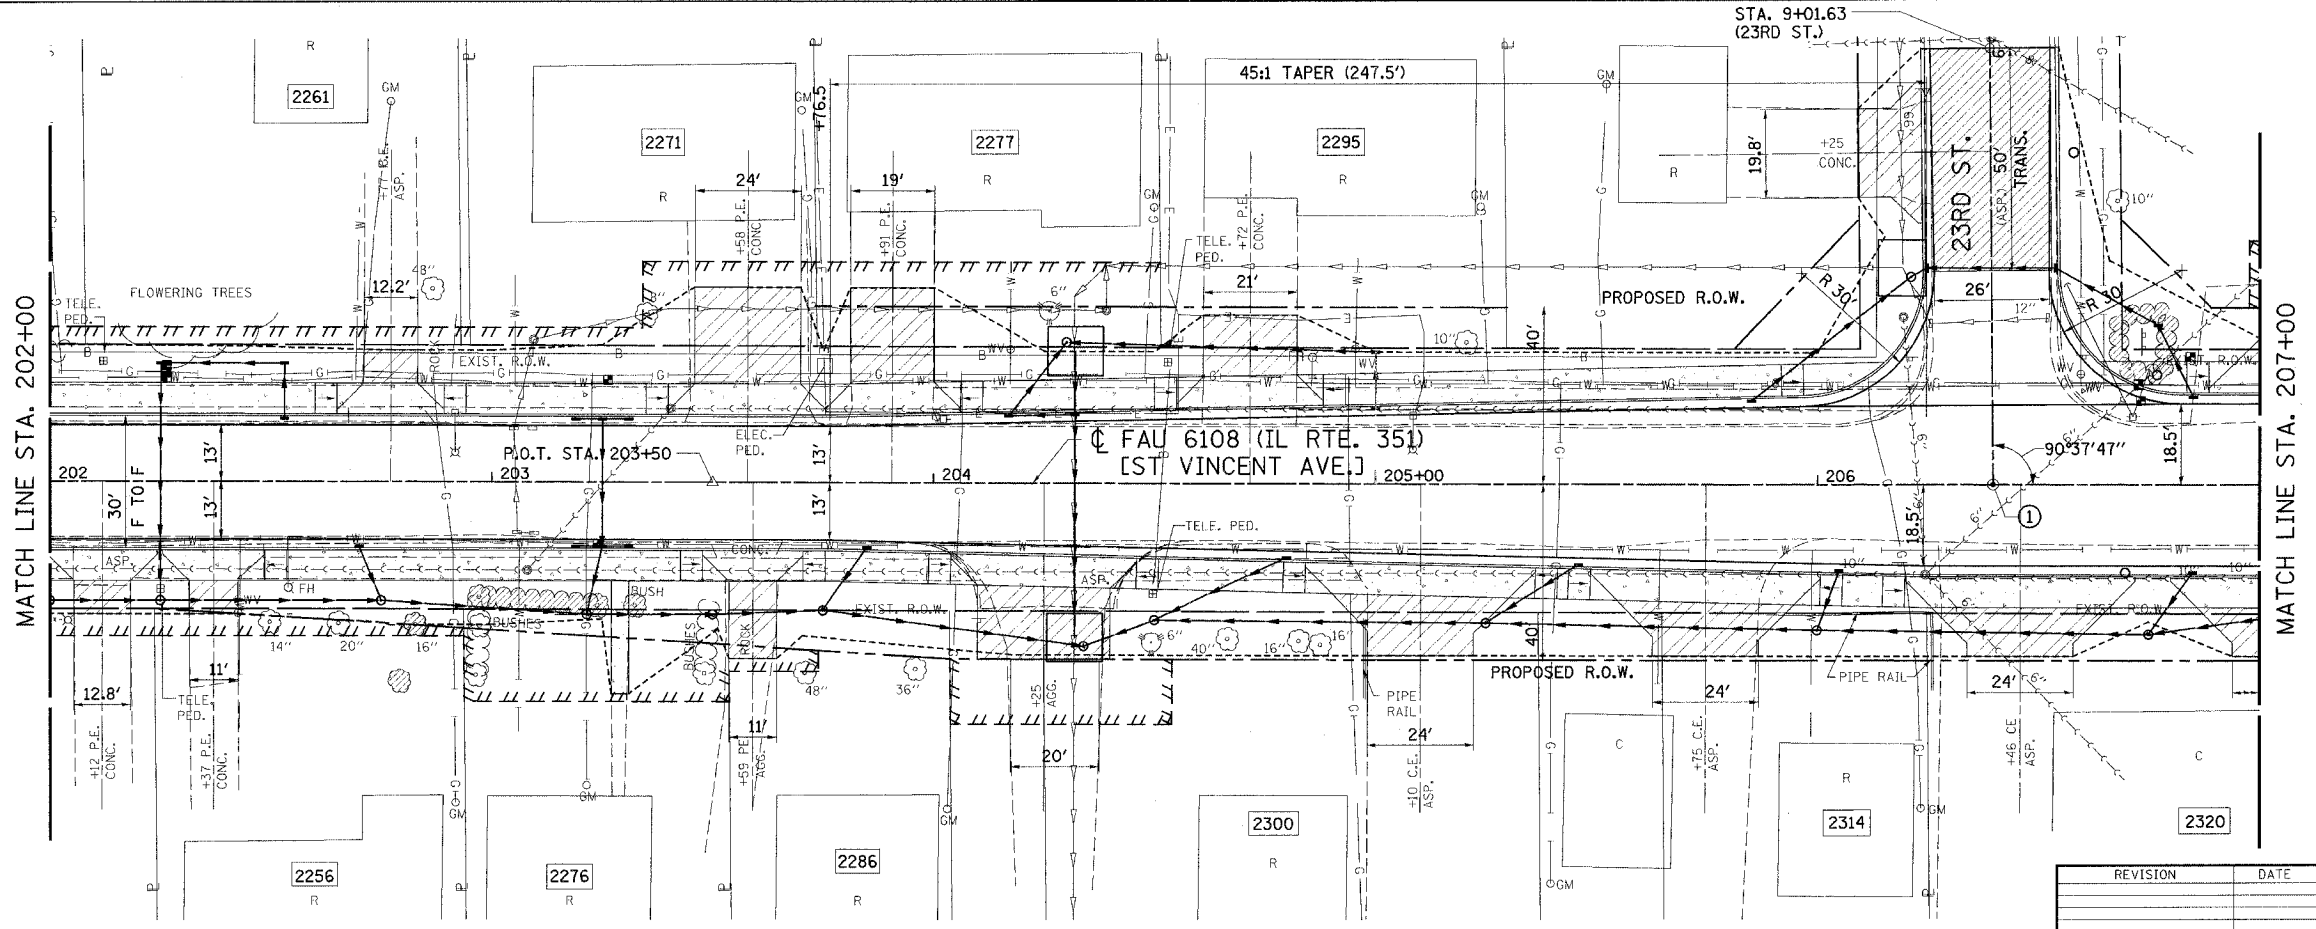

F.A.U. RTE.	SECTION	COUNTY	TOTAL SHEETS	SHEET NO.
6108	***	LA SALLE	679	101
STA. 202+00		TO STA. 207+00		
FED. ROAD DIST. NO.		ILLINOIS FED. AID PROJECT		
*** (70X, 71X)RS-1, (71X-V)BRDM		CONTRACT NO. 66225		

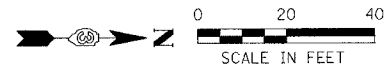

① STA. 206+39.74 (IL RTE 351)= STA. 10+00.00 (23RD ST.)

REVISION	DATE	BY



COMPUTER FILE NO. PLN351E-03
PROJECT: 01194.B.S 03/17/04-RPB

