


F.A.U. RTE.	SECTION	COUNTY	TOTAL SHEETS	SHEET NO.
6108	***	LA SALLE	679	107
STA. 232+00		TO STA. 237+00		
FED. ROAD DIST. NO.		ILLINOIS FED. AID PROJECT		
*** (70X, 71X)RS-1, (71X-V)BRDM				
CONTRACT NO. 66225				

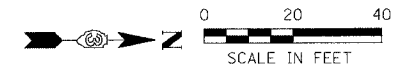

- ① STA. 232+66.27 (IL RTE 351)= STA. 10+00.00 (N. 2959TH RD)
- ② STA. 236+11.90 (IL RTE 351)= STA. 10+00.00 (N. 2969TH RD)


DESIGN	INT.	DATE	REASON

PLAN	BY	DATE

PLOTS & CHECKS	INT.	DATE	NO.	REASON

PROFILE	BY	DATE


CHECKS	INT.	DATE	REASON

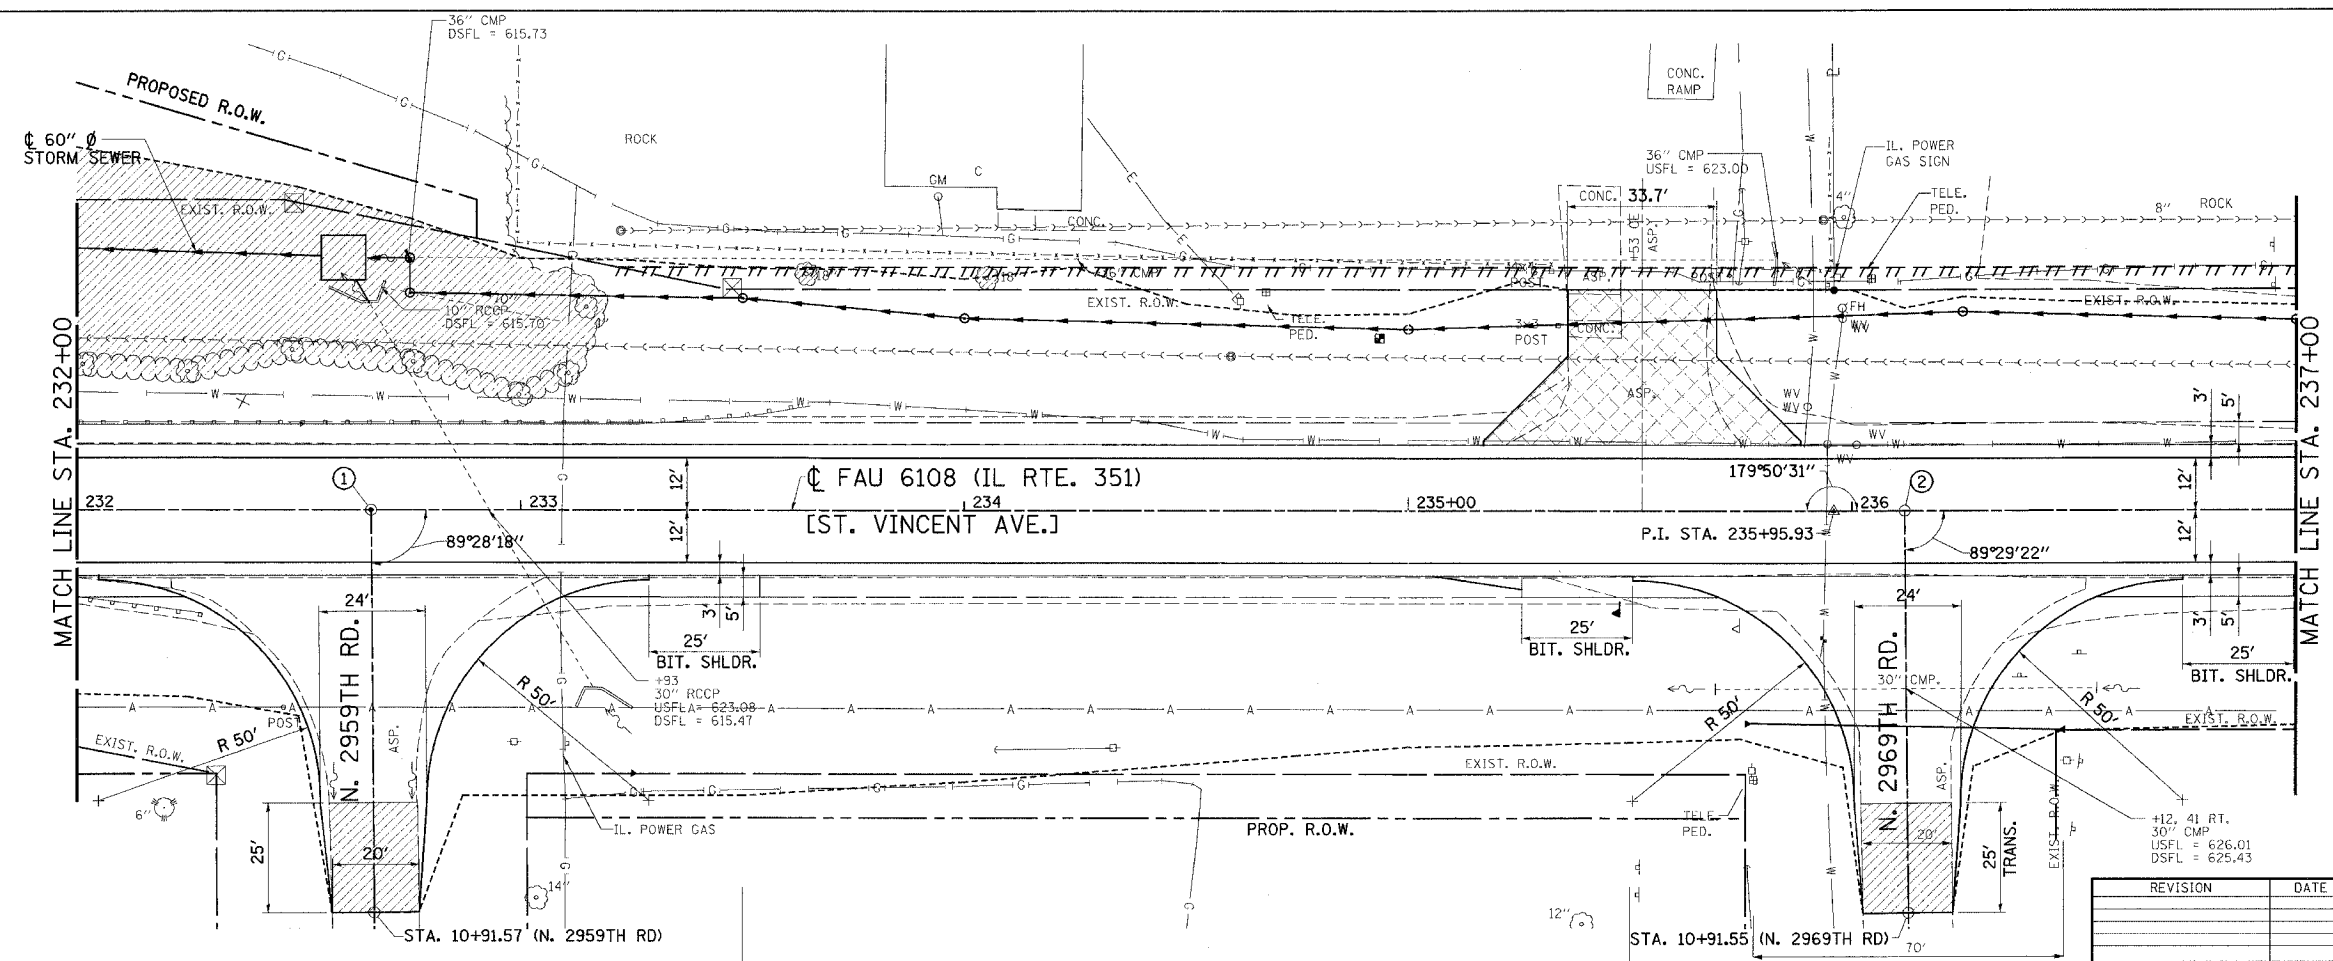

REVISION	DATE	BY

GREENE & BRADFORD, INC.
OF SPRINGFIELD
CONSULTING ENGINEERS
PROFESSIONAL & STRUCTURAL ENGINEERS
1001 S. 4TH ST., 3RD FLOOR, SPRINGFIELD, ILL. 62761

COMPUTER FILE NO. PLN351G-03
PROJECT: 01194_B_S
04/01/04-RPB

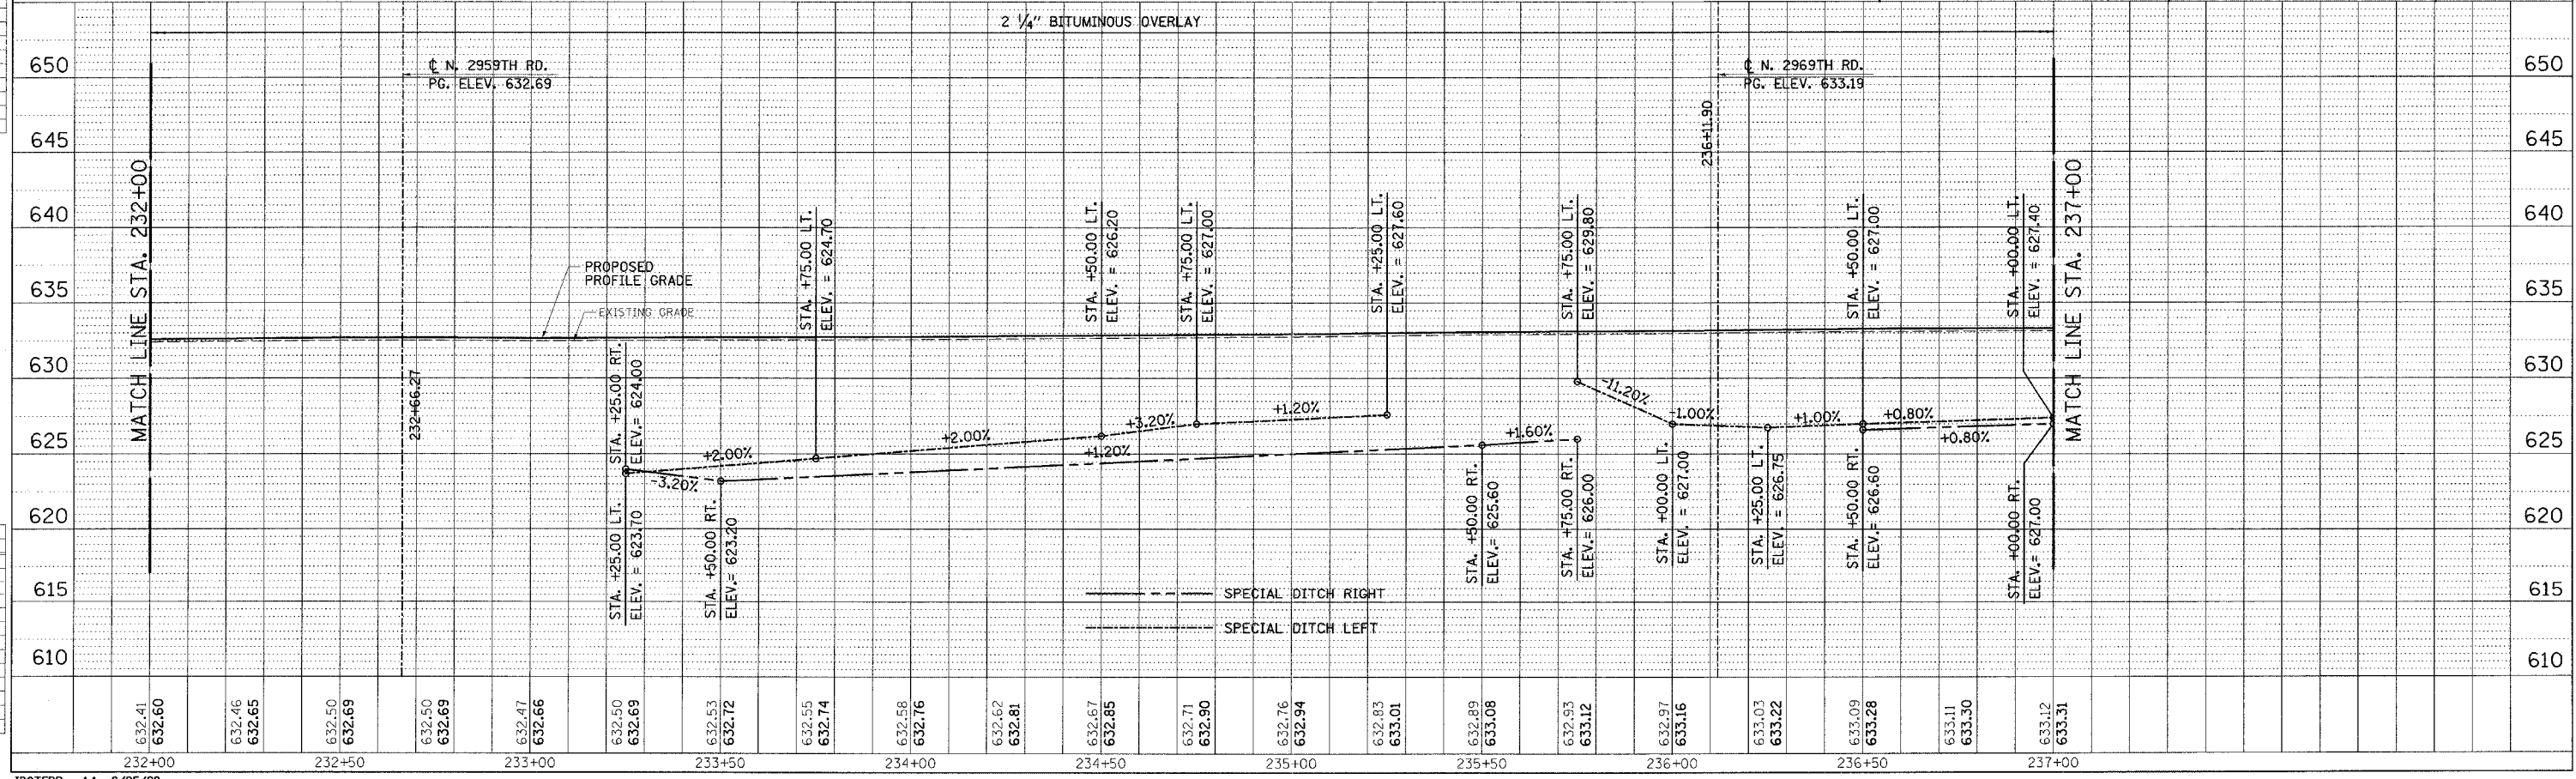

IDOTEPP - 11 8/25/98

FAU RTE. 6108 (IL. RTE. 351) LA SALLE CO.