


DESIGN		
INT.	DATE	REASON

PLANS		
NO.	DATE	BY


PLOTS & CHECKS			
INT.	DATE	NO.	REASON

PROFILE		
NO.	DATE	BY

CHECKS		
INT.	DATE	REASON

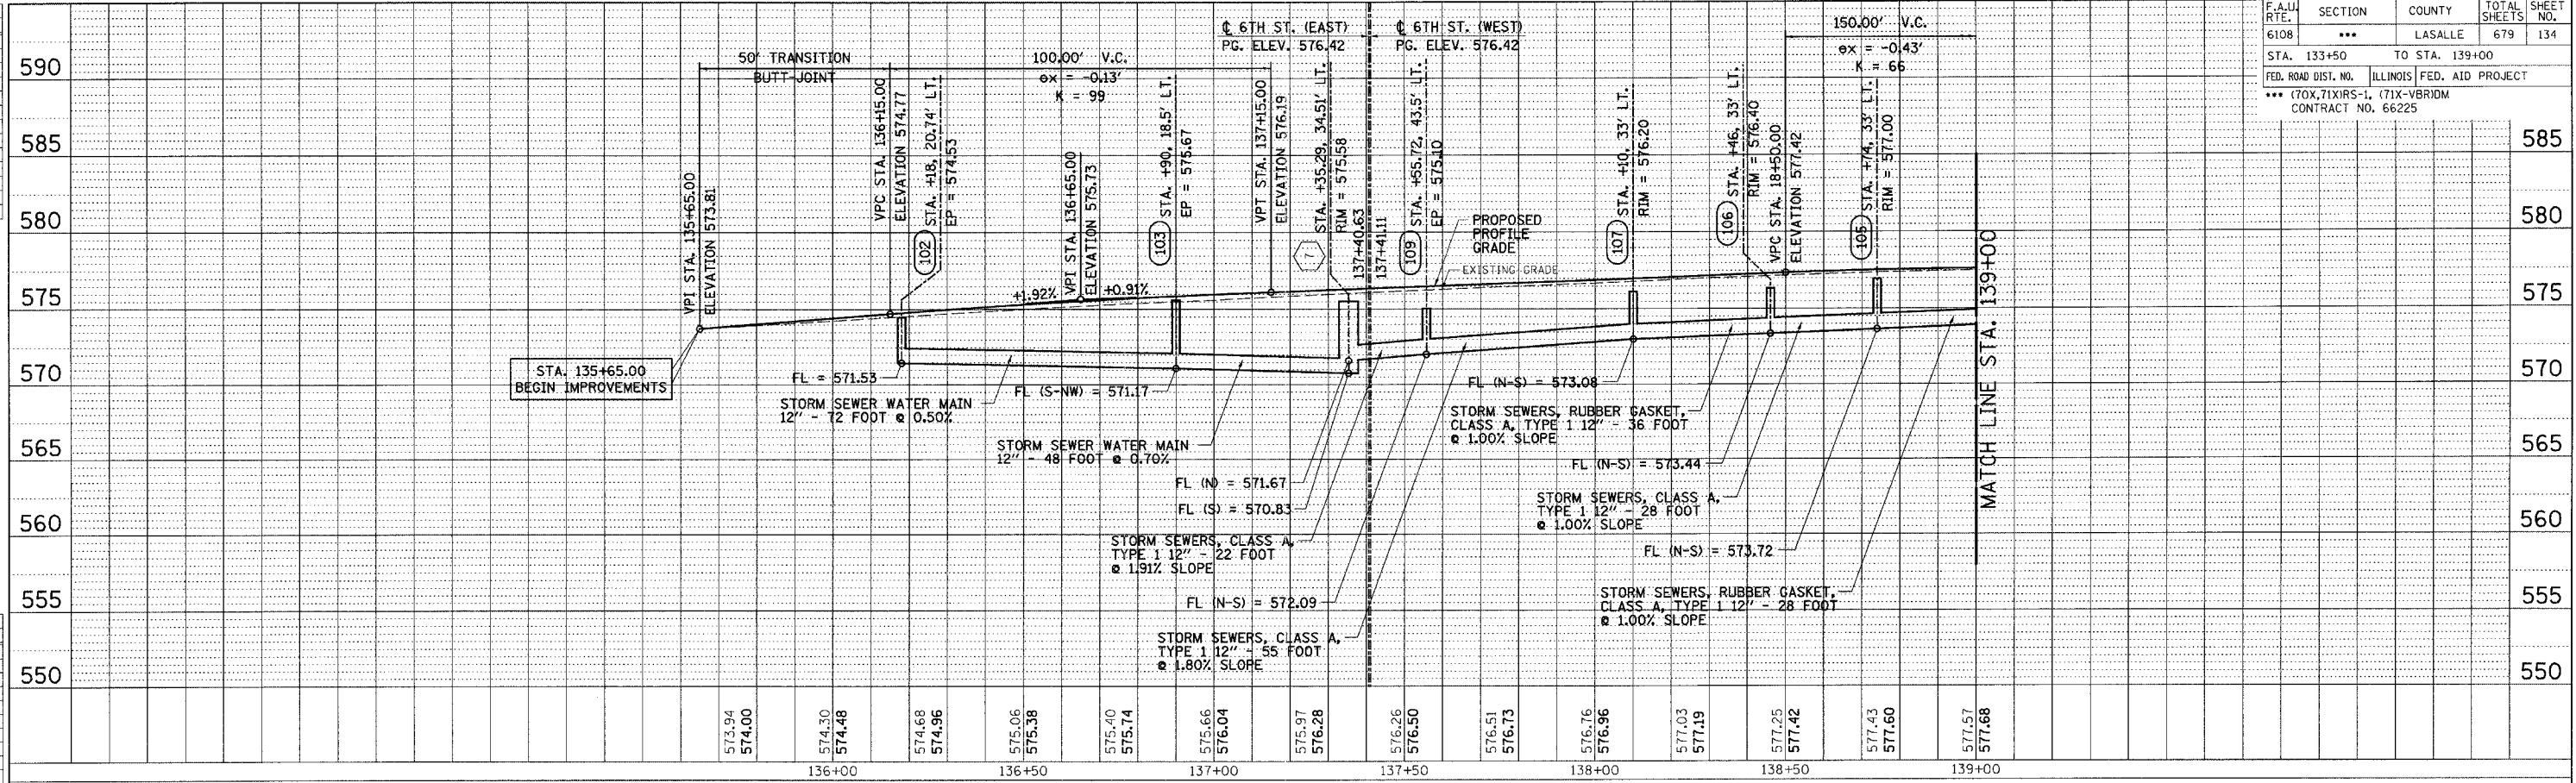

LEFT PROFILE

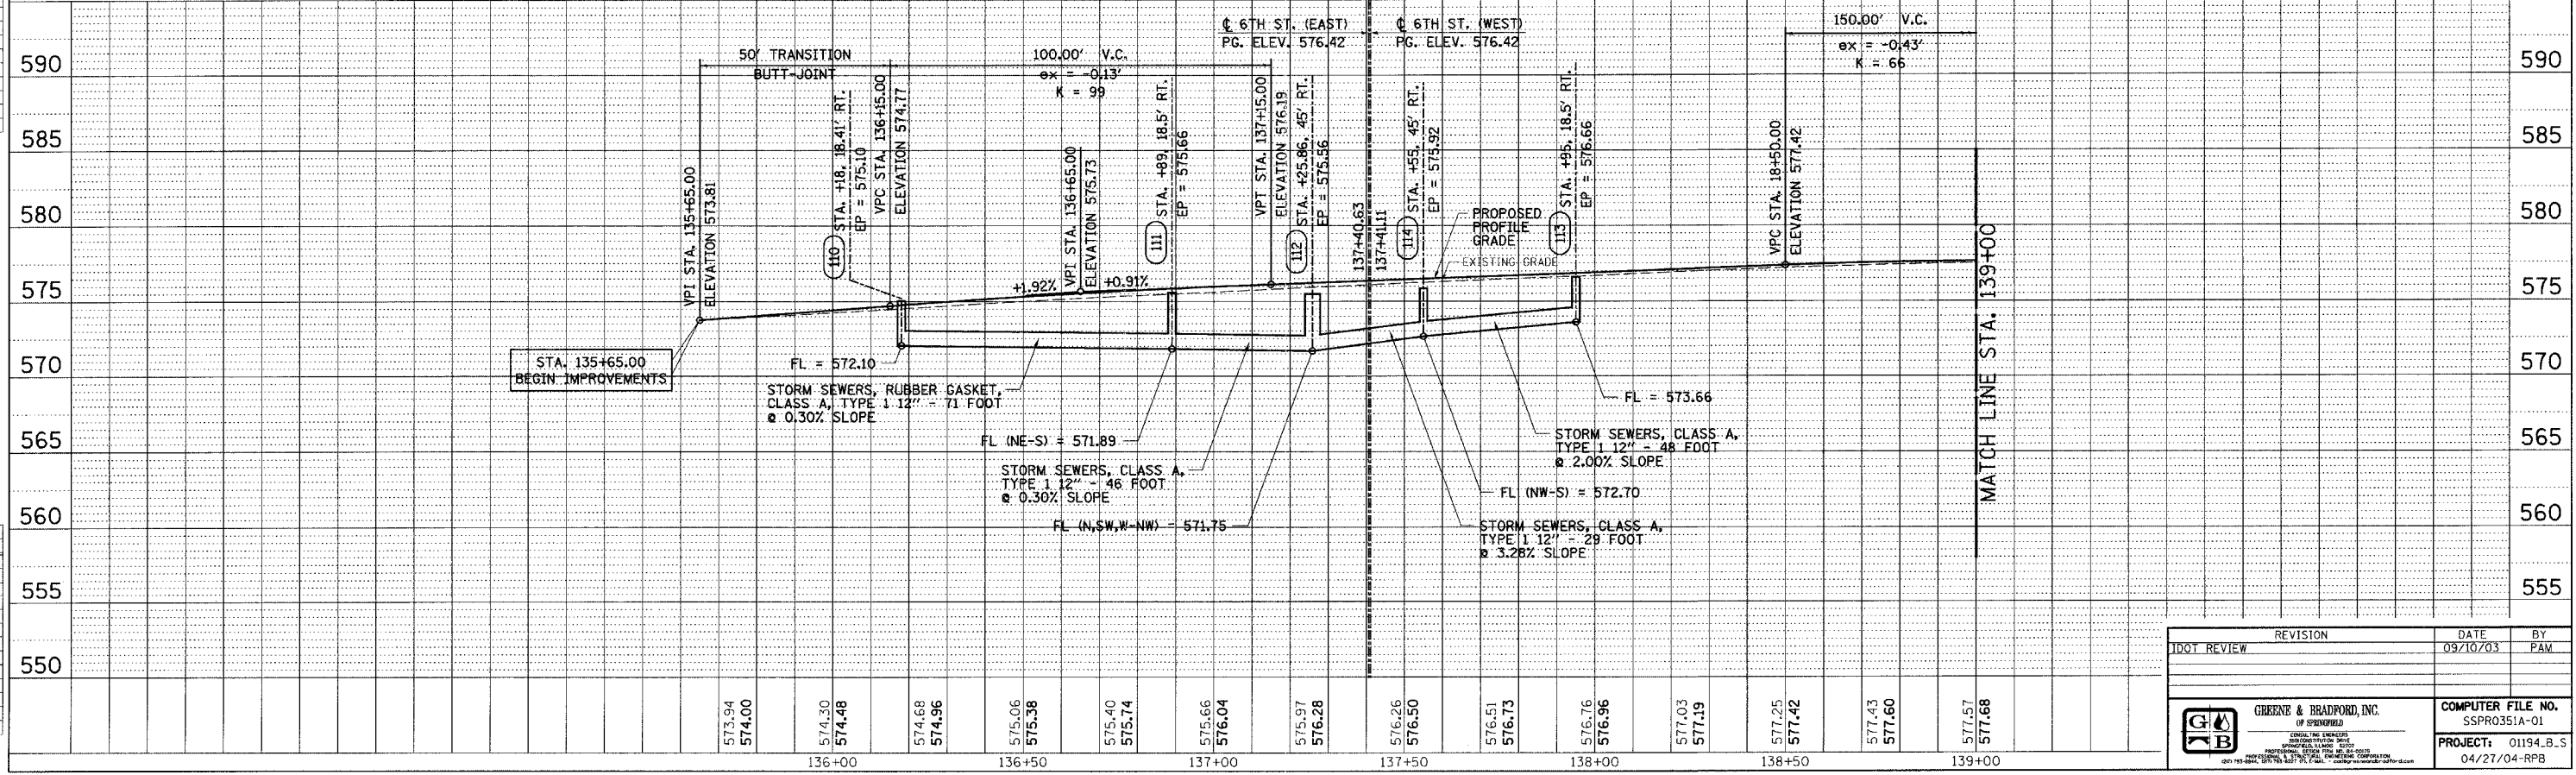

RIGHT PROFILE

DRAINAGE & UTILITIES - FAU 6108 (IL. RTE. 351) LASALLE COUNTY

F.A.U. RTE.	SECTION	COUNTY	TOTAL SHEETS	SHEET NO.
6108	***	LASALLE	679	134
STA. 133+50 TO STA. 139+00				
FED. ROAD DIST. NO. ILLINOIS FED. AID PROJECT				
*** (70X, 71X)RS-1, (71X-VBR)DM CONTRACT NO. 66225				

REVISION		DATE	BY


GREENE & BRADFORD, INC.
 OF SPRINGFIELD
 CIVIL ENGINEERS
 1000 N. WASHINGTON ST.
 SPRINGFIELD, ILL. 62761
 (618) 266-2200 FAX (618) 266-2201
 www.greenebradford.com

COMPUTER FILE NO.
 SSPRO351A-01
 PROJECT: 01194.B.S
 04/27/04-RPB