

DESIGN	DATE	REASON


PLAN	DATE	REASON

PLOTS & CHECKS	DATE	REASON


PROFILE	DATE	REASON

CHECKS	DATE	REASON

F.A.U. RTE.	SECTION	COUNTY	TOTAL SHEETS	SHEET NO.
6108	...	LASALLE	679	136
STA. 139+00		TO STA. 144+00		590
FED. ROAD DIST. NO.		ILLINOIS FED. AID PROJECT		585
...		(70X,71X)RS-1, (71X-VBR)DM		580
CONTRACT NO. 66225				575

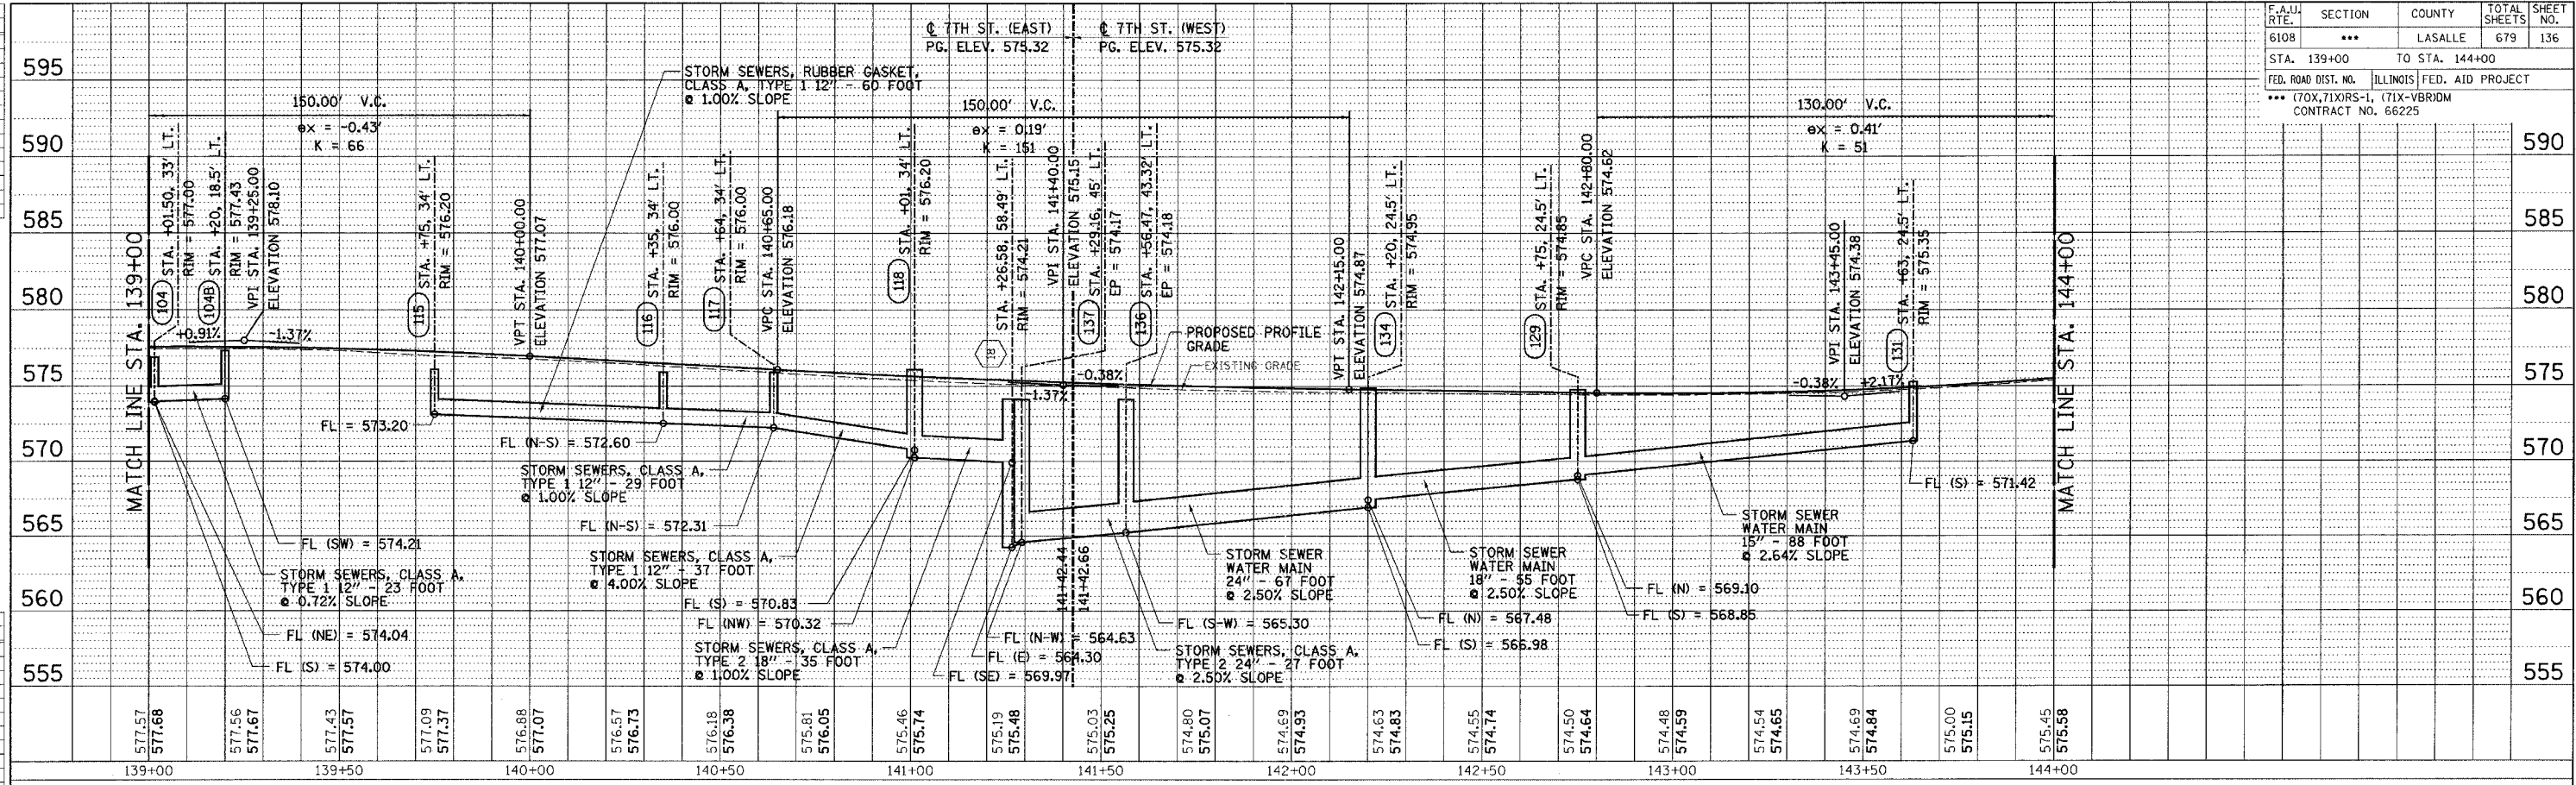

LEFT PROFILE

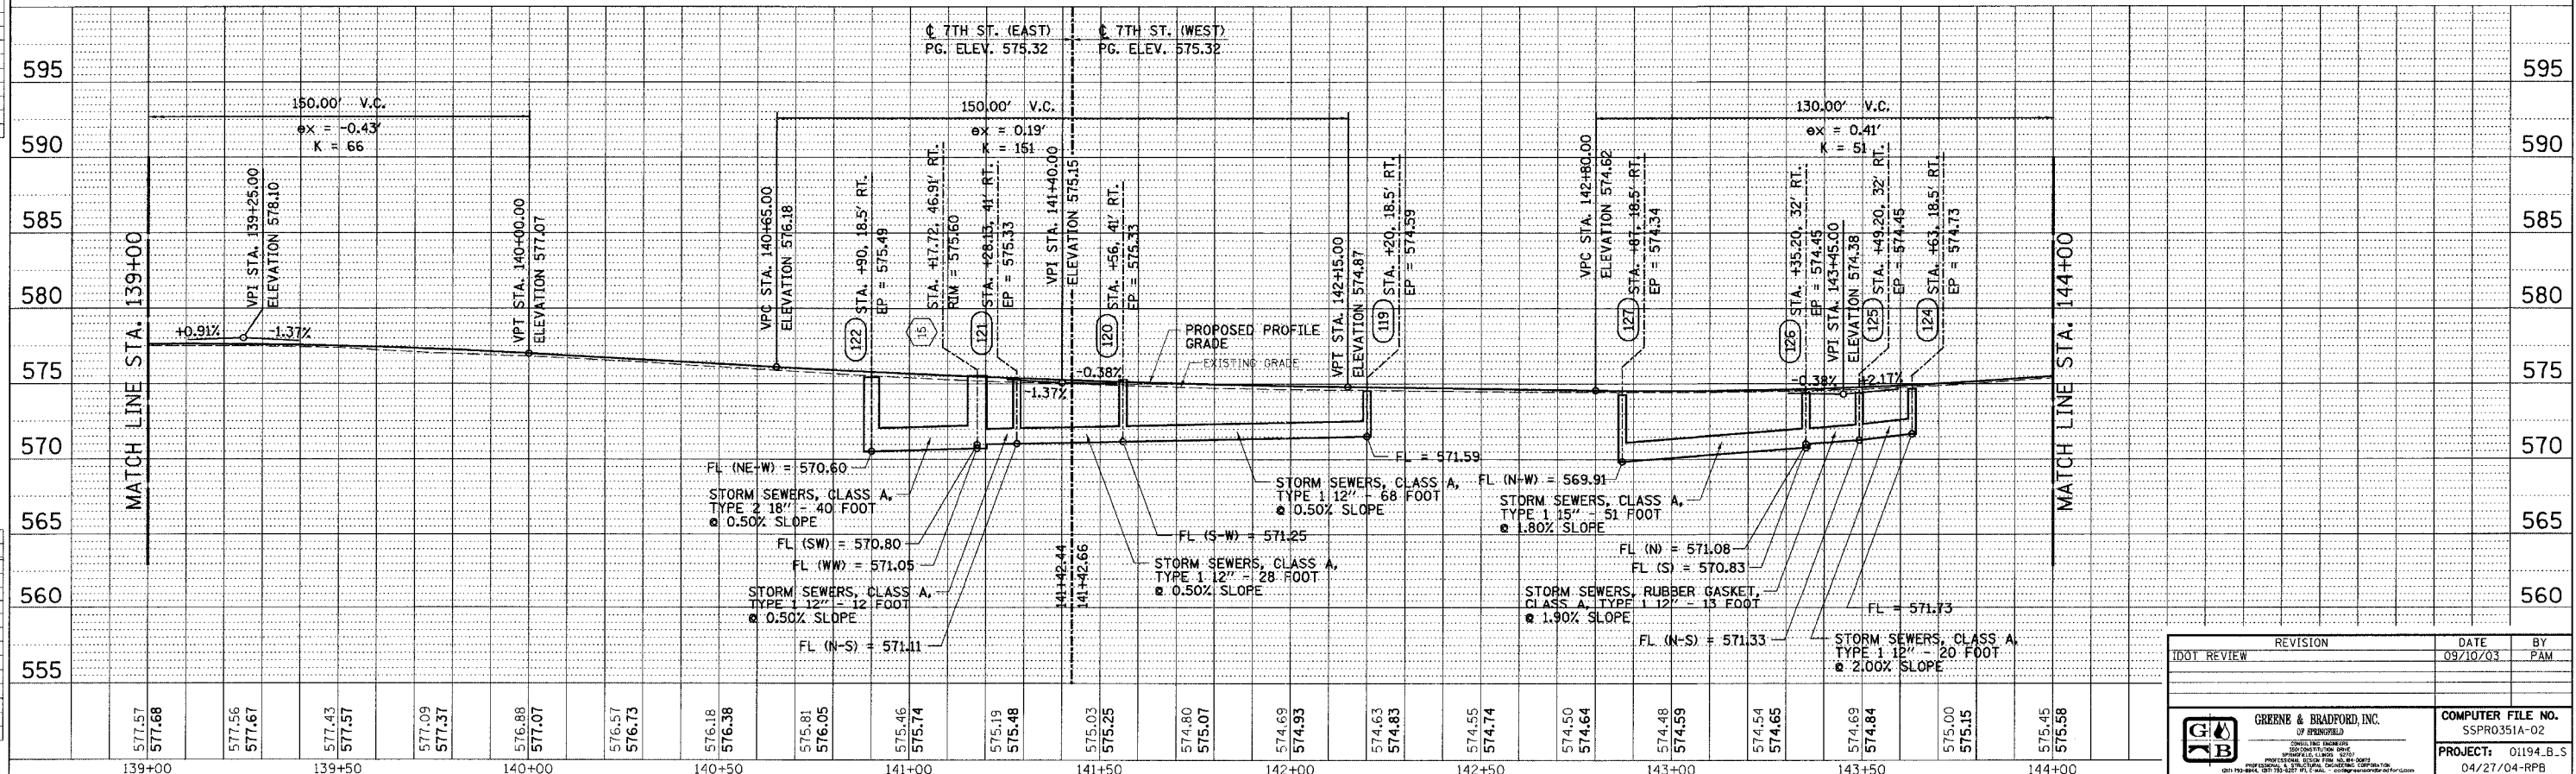

RIGHT PROFILE

DRAINAGE & UTILITIES - FAU 6108 (IL. RTE. 351) LASALLE COUNTY

REVISION	DATE	BY
100T REVIEW	09/10/03	FAM


GREENE & BRADFORD, INC.
 CIVIL ENGINEERS
 1000 N. W. 10th Ave., Ft. Lauderdale, FL 33304
 (954) 561-1100

COMPUTER FILE NO.
 SSPR0351A-02
PROJECT: 01194.B.S
 04/27/04-RPB