

DESIGN		
INT.	DATE	REASON


PLAN		
NO.	DATE	BY

PLOTS & CHECKS			
INT.	DATE	NO.	REASON


PROFILE		
NO.	DATE	BY

CHECKS		
INT.	DATE	REASON

F.A.U. RTE.	SECTION	COUNTY	TOTAL SHEETS	SHEET NO.
6108	...	LASALLE	679	152
STA. 182+50		TO STA. 187+00		640
FED. ROAD DIST. NO. ILLINOIS FED. AID PROJECT				
... (70X,71X)RS-1, (71X-VBR)DM				
CONTRACT NO. 66225				

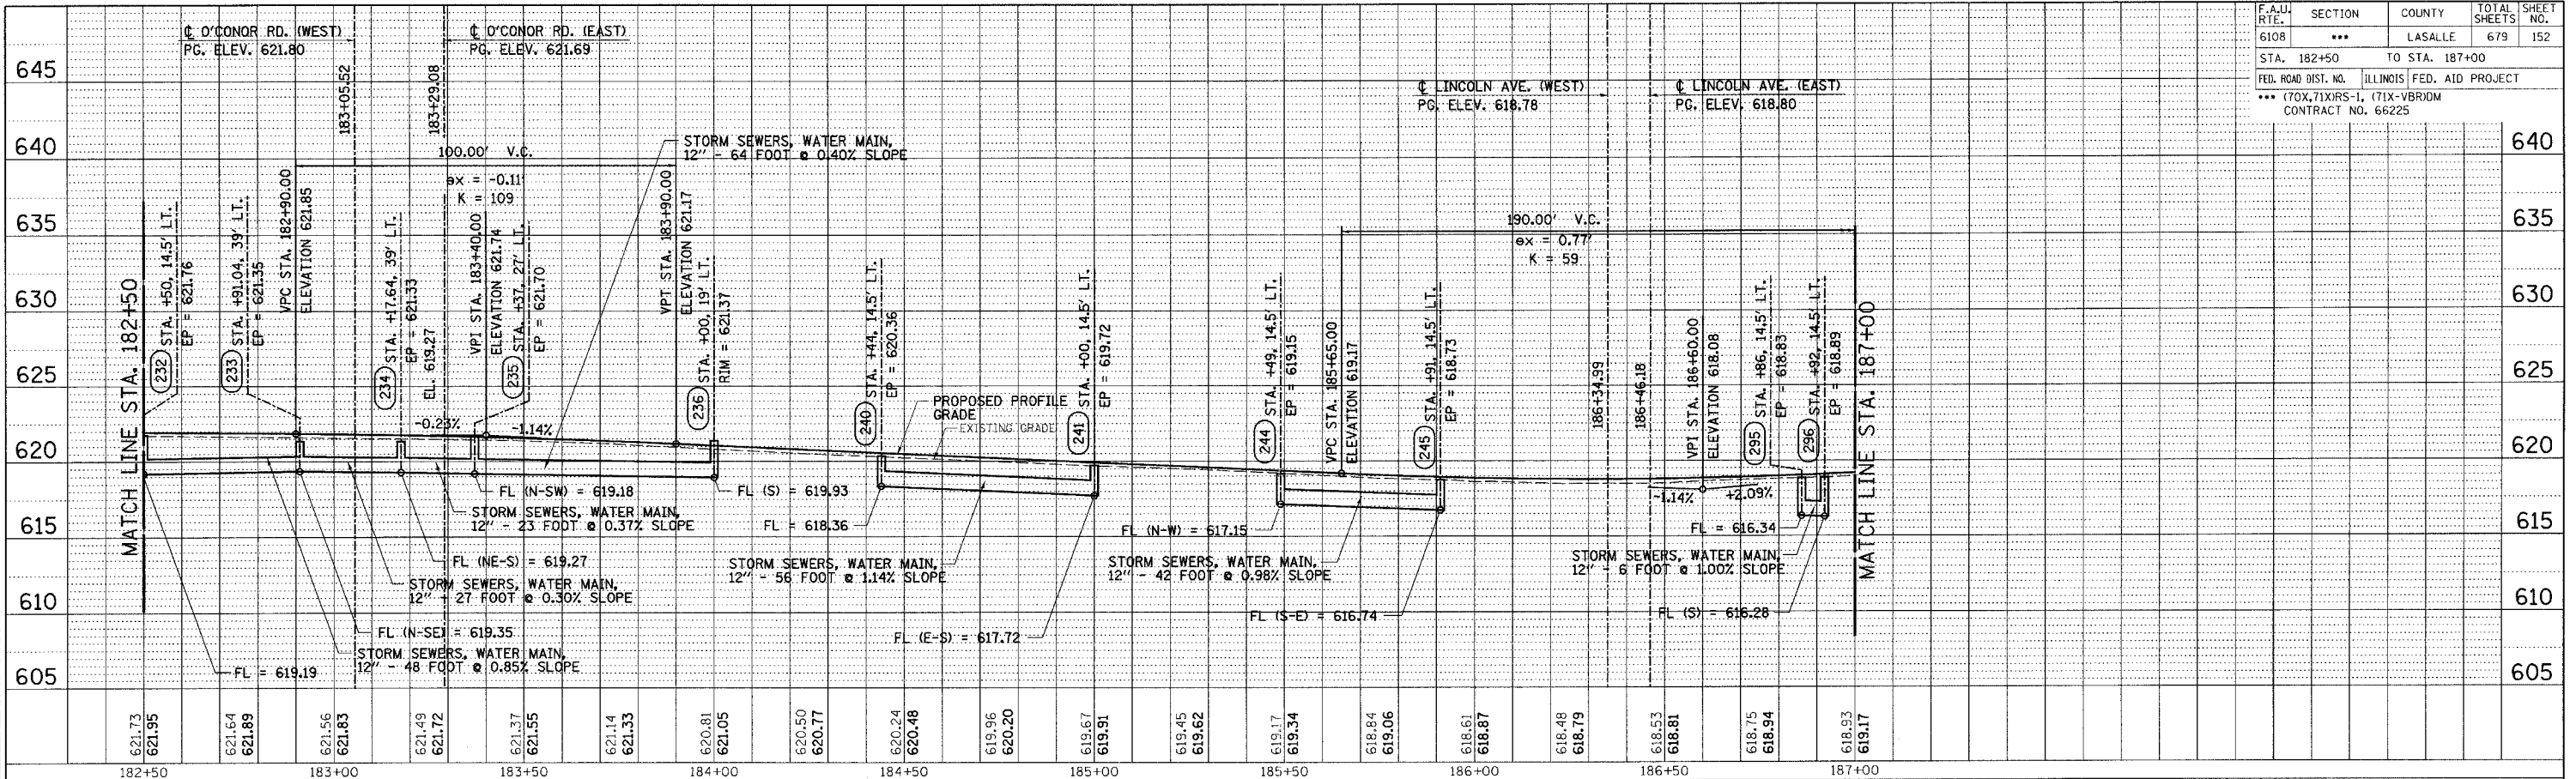

LEFT PROFILE

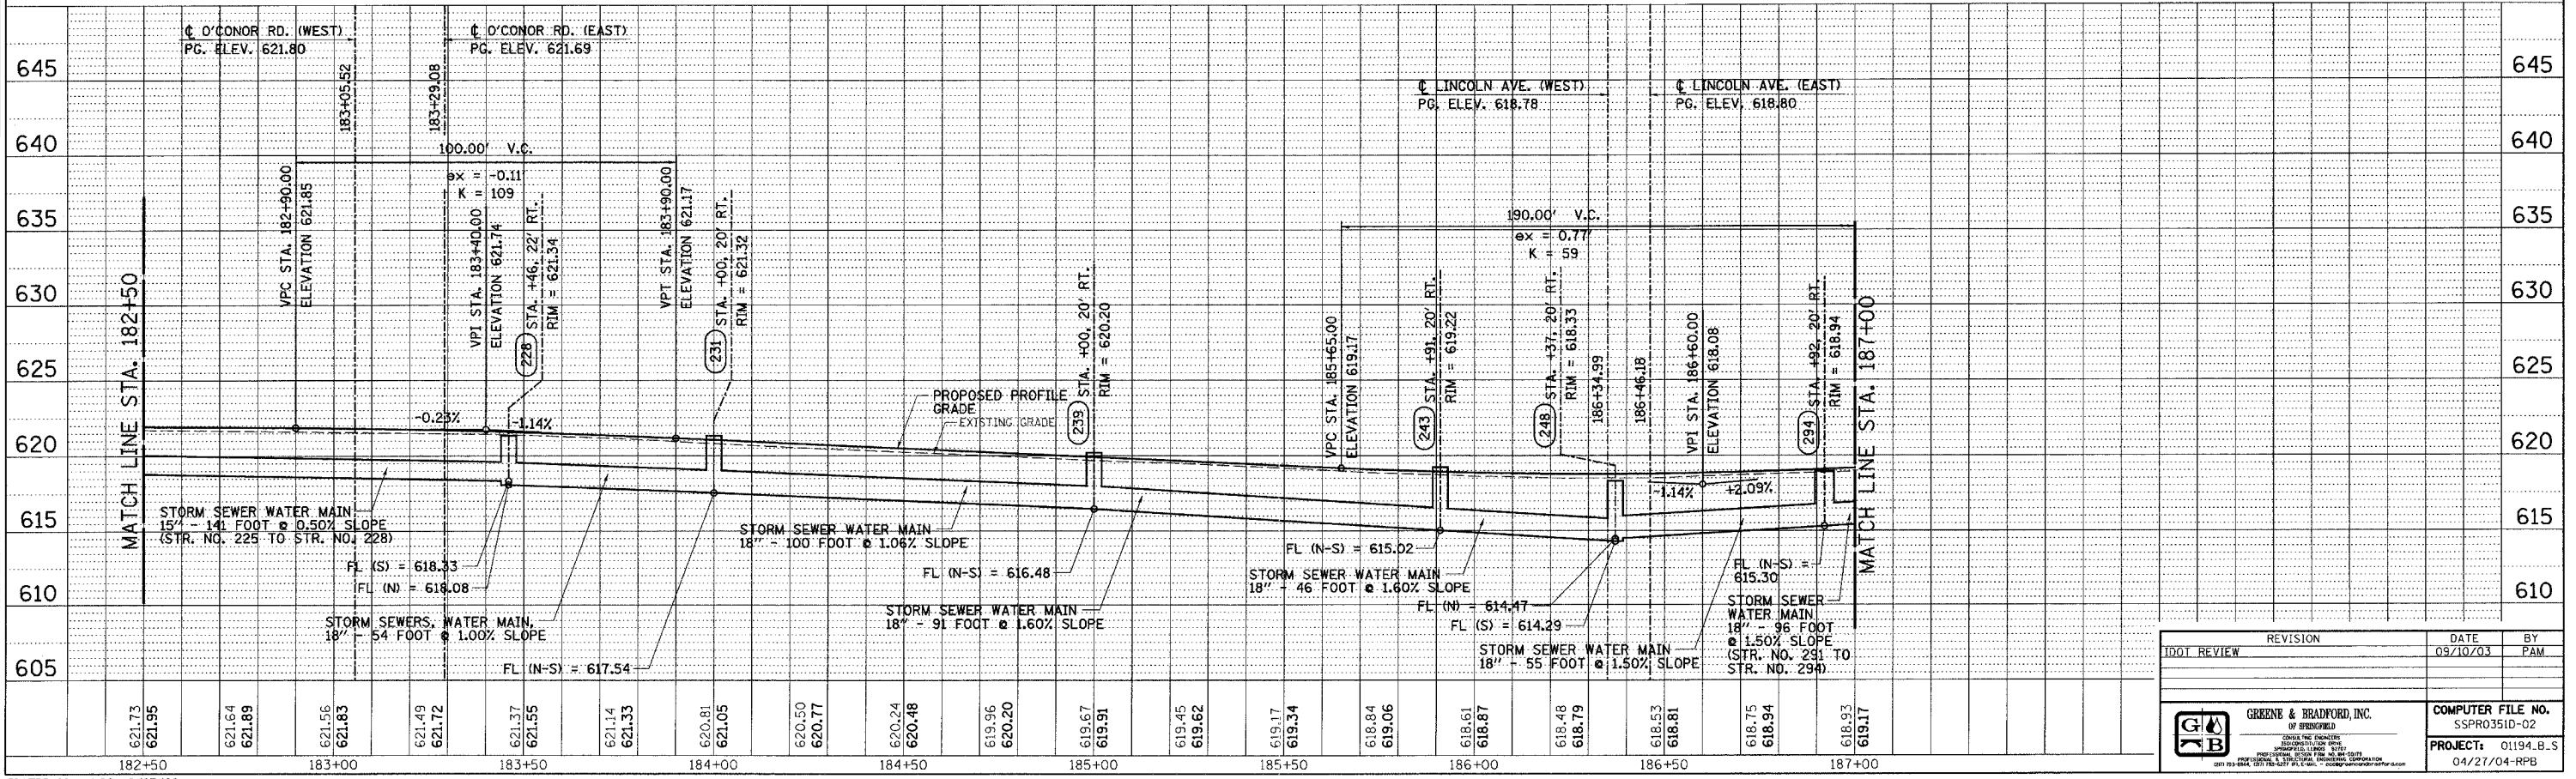

RIGHT PROFILE

IDOTPP-20 - 1/20 8/07/00

DRAINAGE & UTILITIES - FAU 6108 (IL. RTE. 351) LASALLE COUNTY

REVISION		DATE	BY
		09/10/03	PAM

 GREENE & BRADFORD, INC. <small>CONSULTING ENGINEERS 201 N. 11th St., Ste. 100, Chicago, IL 60610 (312) 462-1100 FAX (312) 462-1101 www.greenebradford.com</small>	COMPUTER FILE NO.
	SSPRO351D-02
PROJECT:	01194.B.S
DATE:	04/27/04-RPB