

DESIGN	
INT. DATE	REASON

BY	
DATE	REASON


CHECKS	
INT. DATE	REASON

PLOTS & CHECKS	
INT. DATE	REASON


BY	
DATE	REASON

CHECKS	
INT. DATE	REASON

F.A.U. RTE.	SECTION	COUNTY	TOTAL SHEETS	SHEET NO.
6108	***	LASALLE	679	154
STA. 187+00		TO STA. 192+00		640
FED. ROAD DIST. NO.		ILLINOIS FED. AID PROJECT		635
*** (70X,71X)RS-1, (71X-VBR)DM		CONTRACT NO. 66225		630

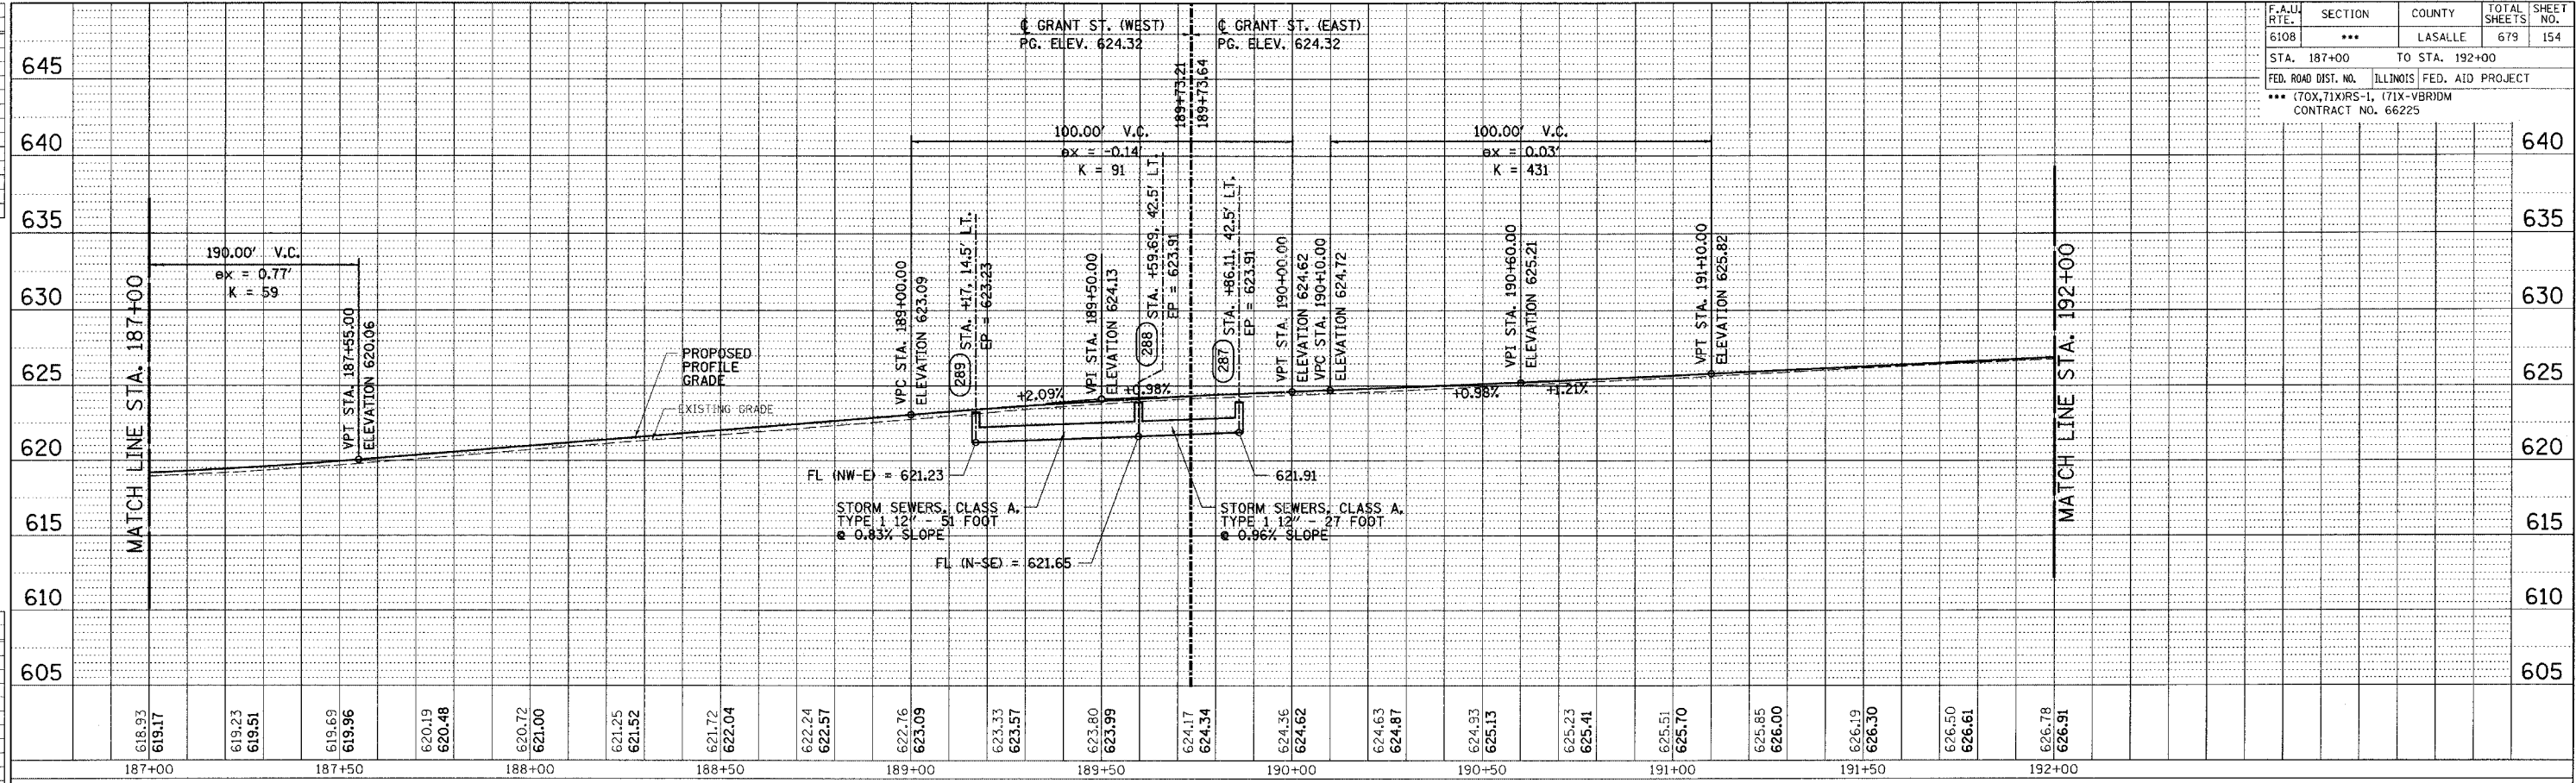

LEFT PROFILE

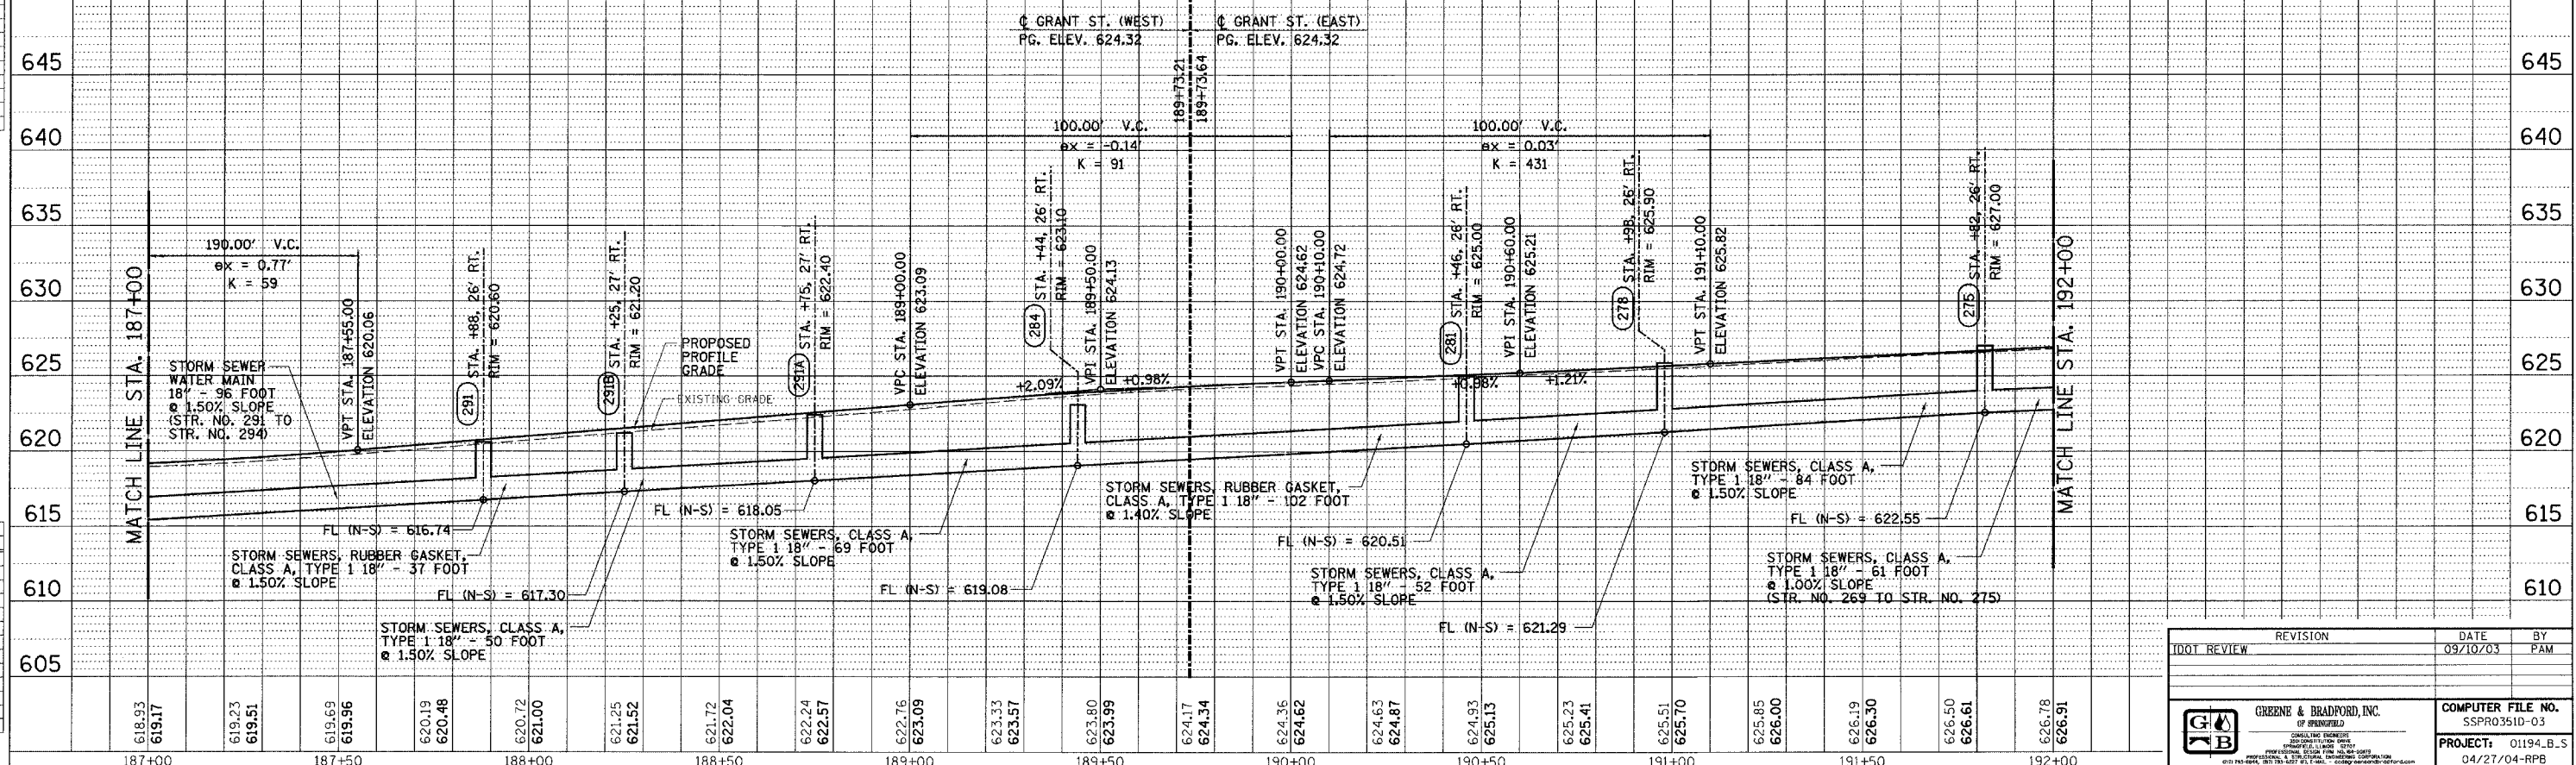

RIGHT PROFILE

DRAINAGE & UTILITIES - FAU 6108 (IL. RTE. 351) LASALLE COUNTY

REVISION	DATE	BY
100T REVIEW	09/10/03	PAM


GREENE & BRADFORD, INC.
 OF SPRINGFIELD
 CIVIL ENGINEERS
 1000 N. WASHINGTON ST.
 SPRINGFIELD, ILLINOIS 62761
 PROFESSIONAL ENGINEERING FIRM LICENSE NO. 001-00000000
 618-766-4944 FAX 618-437-9111 E-MAIL: gbr@greenebradford.com

COMPUTER FILE NO.
SSPR0351D-03
PROJECT: 01194.B.S
04/27/04-RPB