

DESIGN		
INT.	DATE	REASON

BY		DATE


CHECKS		
INT.	DATE	REASON

PLOTS & CHECKS			
INT.	DATE	NO.	REASON


PROF. ILE		DATE

CHECKS		
INT.	DATE	REASON

F.A.U. RTE.	SECTION	COUNTY	TOTAL SHEETS	SHEET NO.
6108	...	LASALLE	679	160

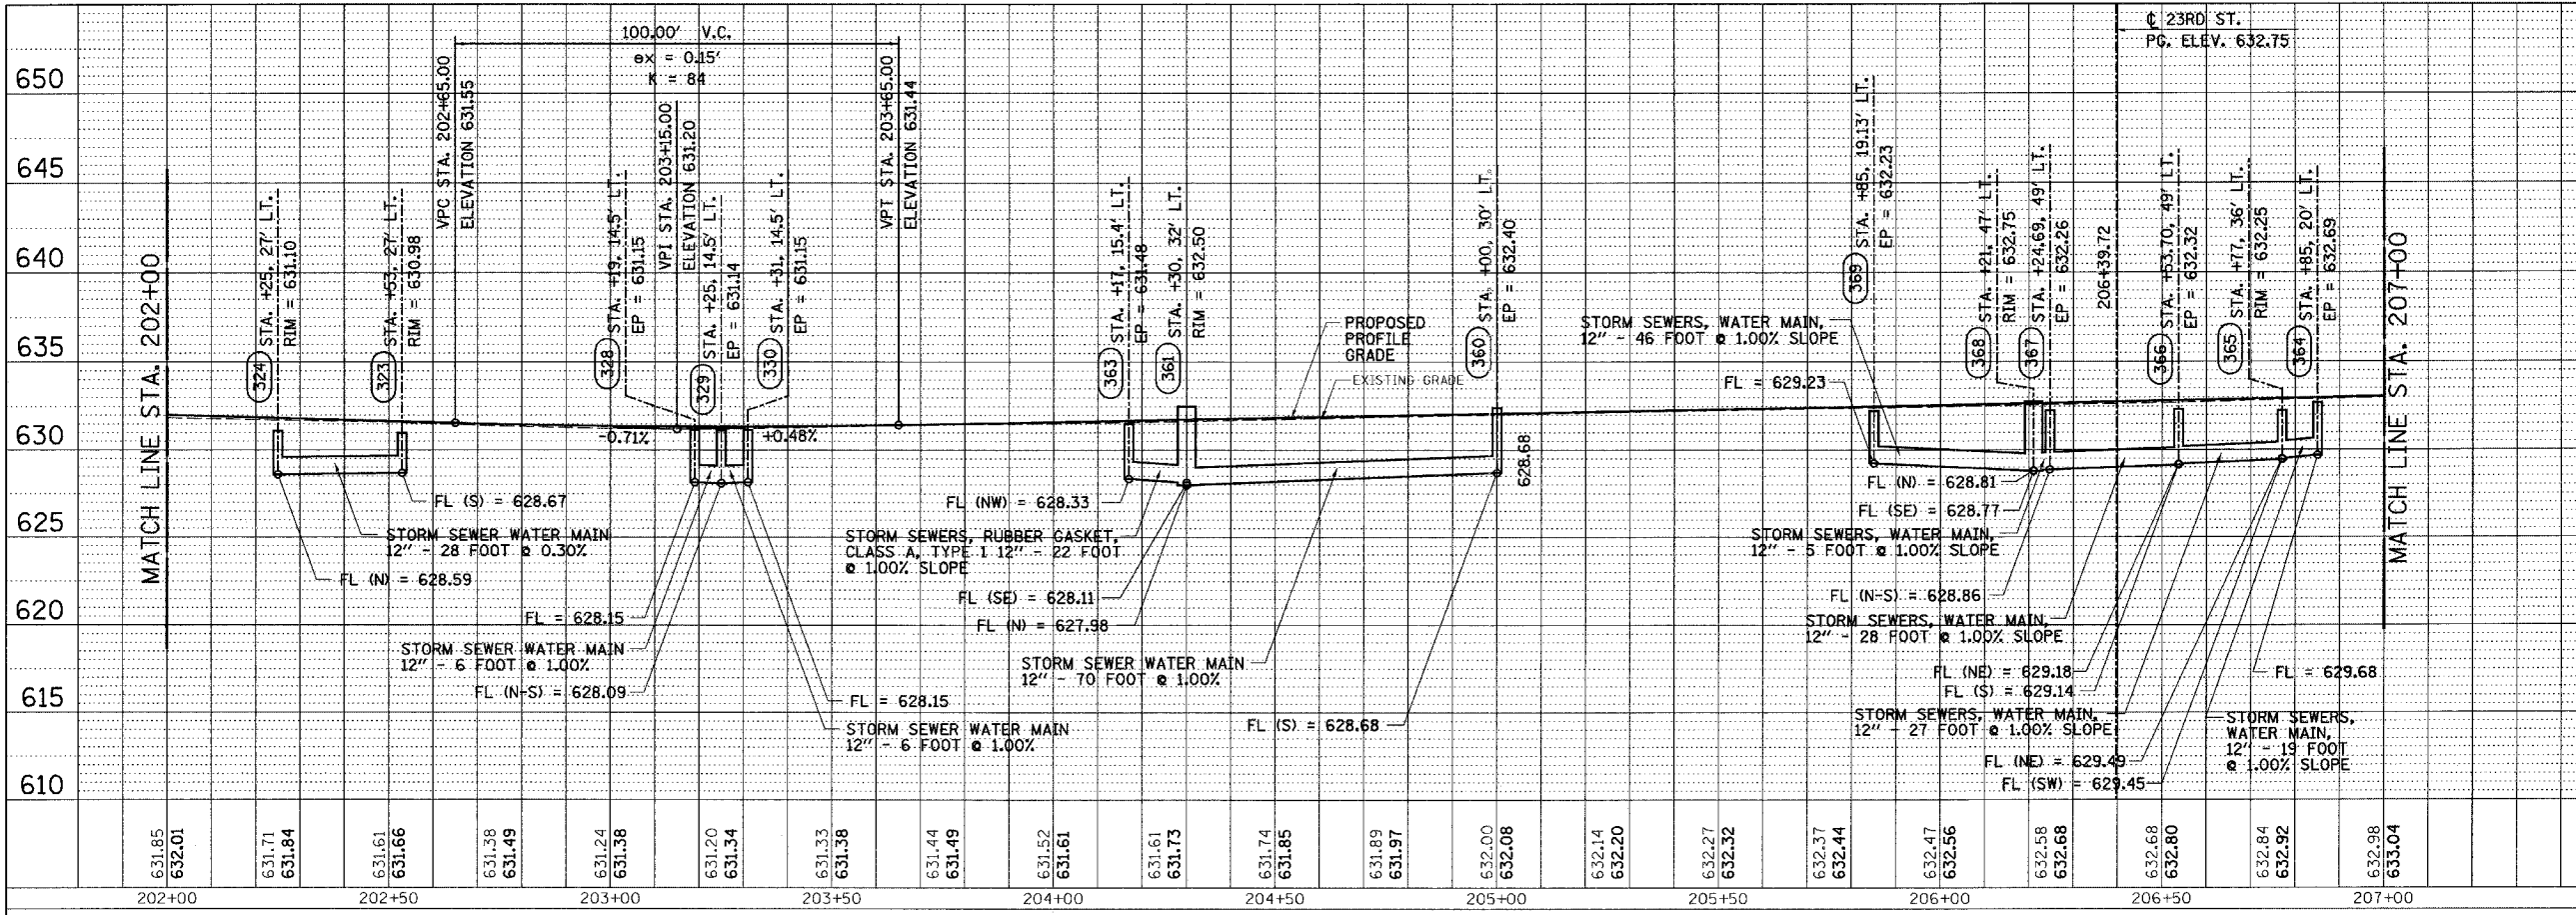

LEFT PROFILE

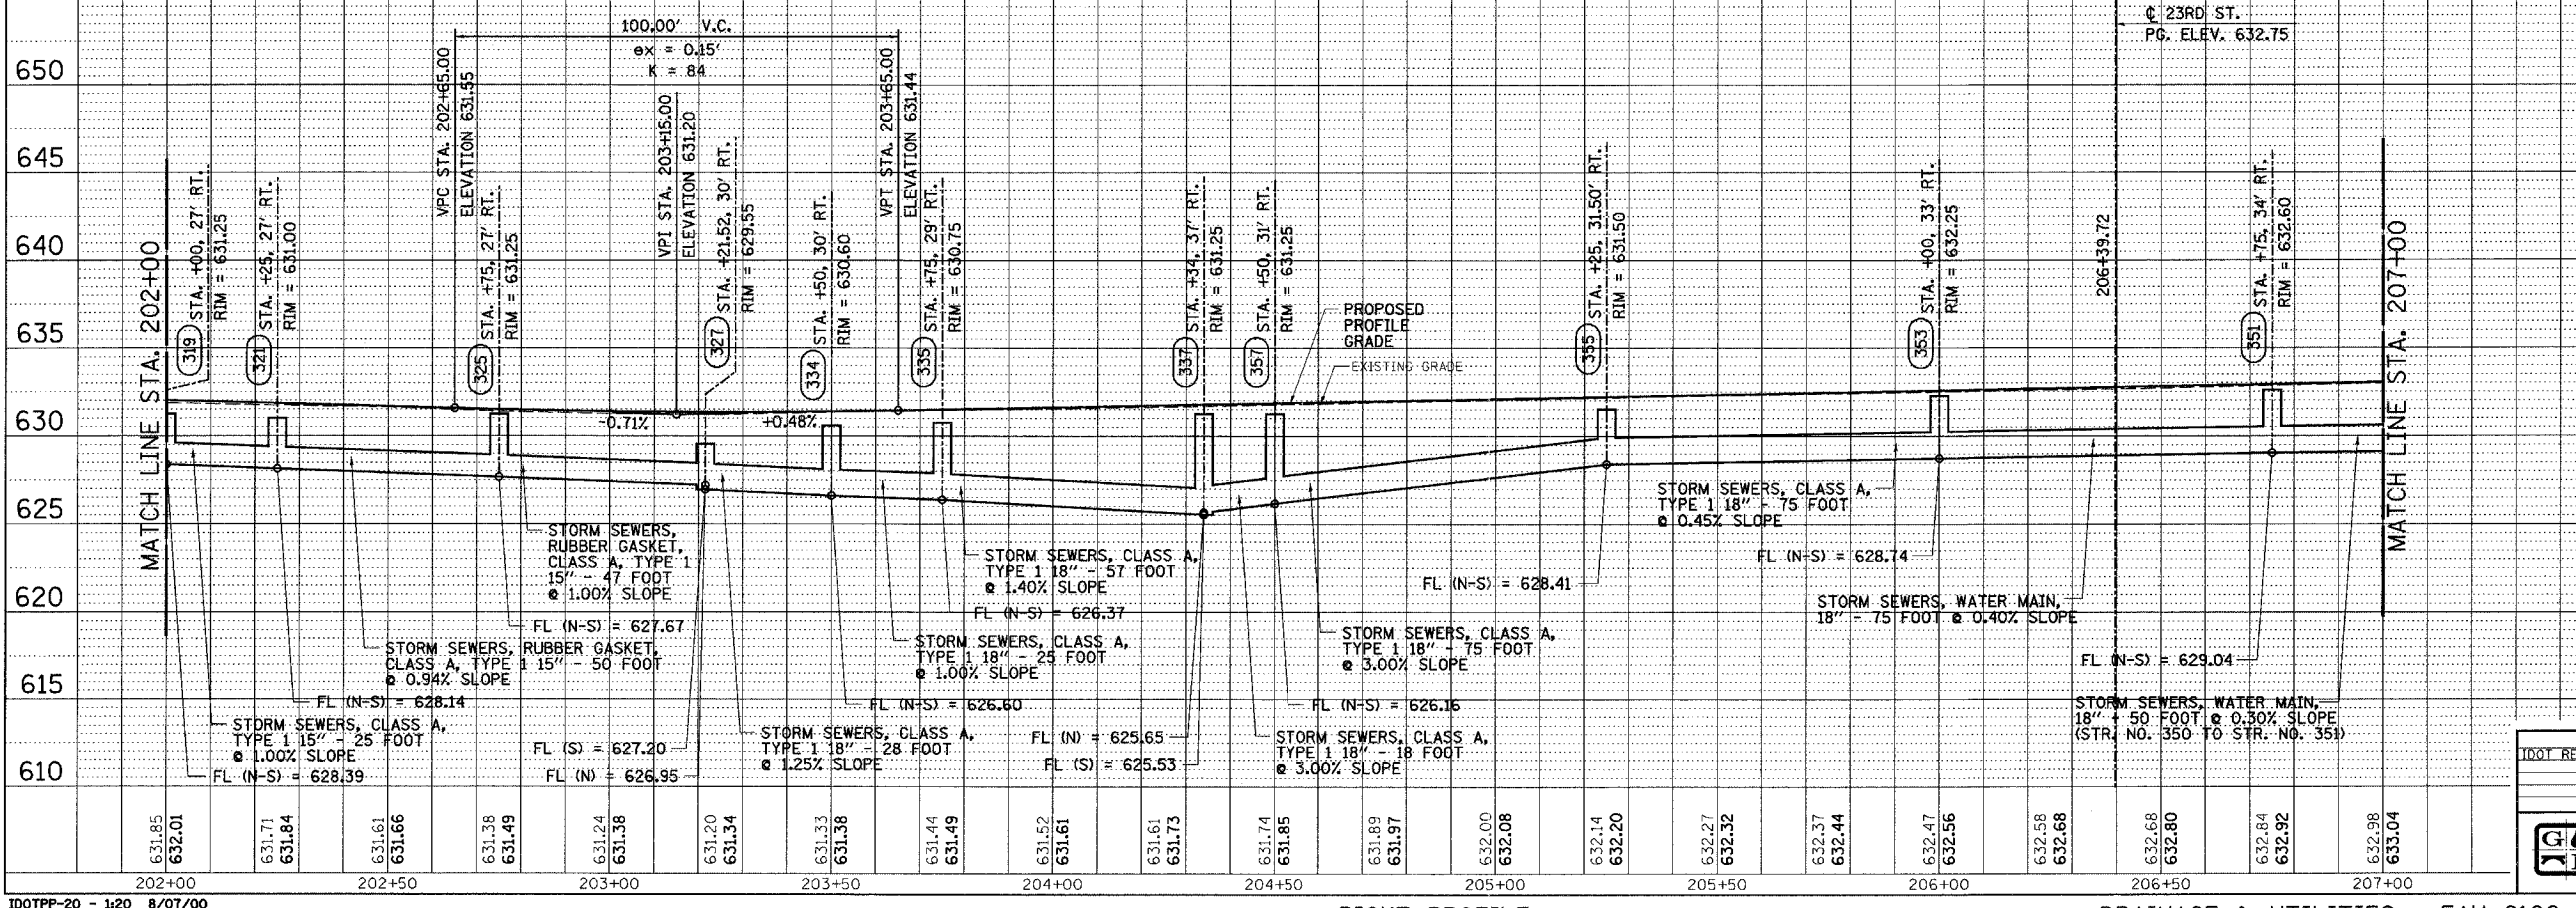

RIGHT PROFILE

REVISION	DATE	BY
	09/10/03	PAM

**GREENE & BRADFORD, INC.**  
 ENGINEERING  
 2001 W. 20th St., Moline, IL 61704  
 (309) 241-1234

COMPUTER FILE NO. SSPR0351E-03
PROJECT: 01194.B.S
04/27/04-RPB