


DESIGN		
INT.	DATE	REASON

PLANS		
NO.	DATE	REASON


PLOTS & CHECKS		
INT.	DATE	REASON

PROFILE		
NO.	DATE	REASON

CHECKS		
INT.	DATE	REASON

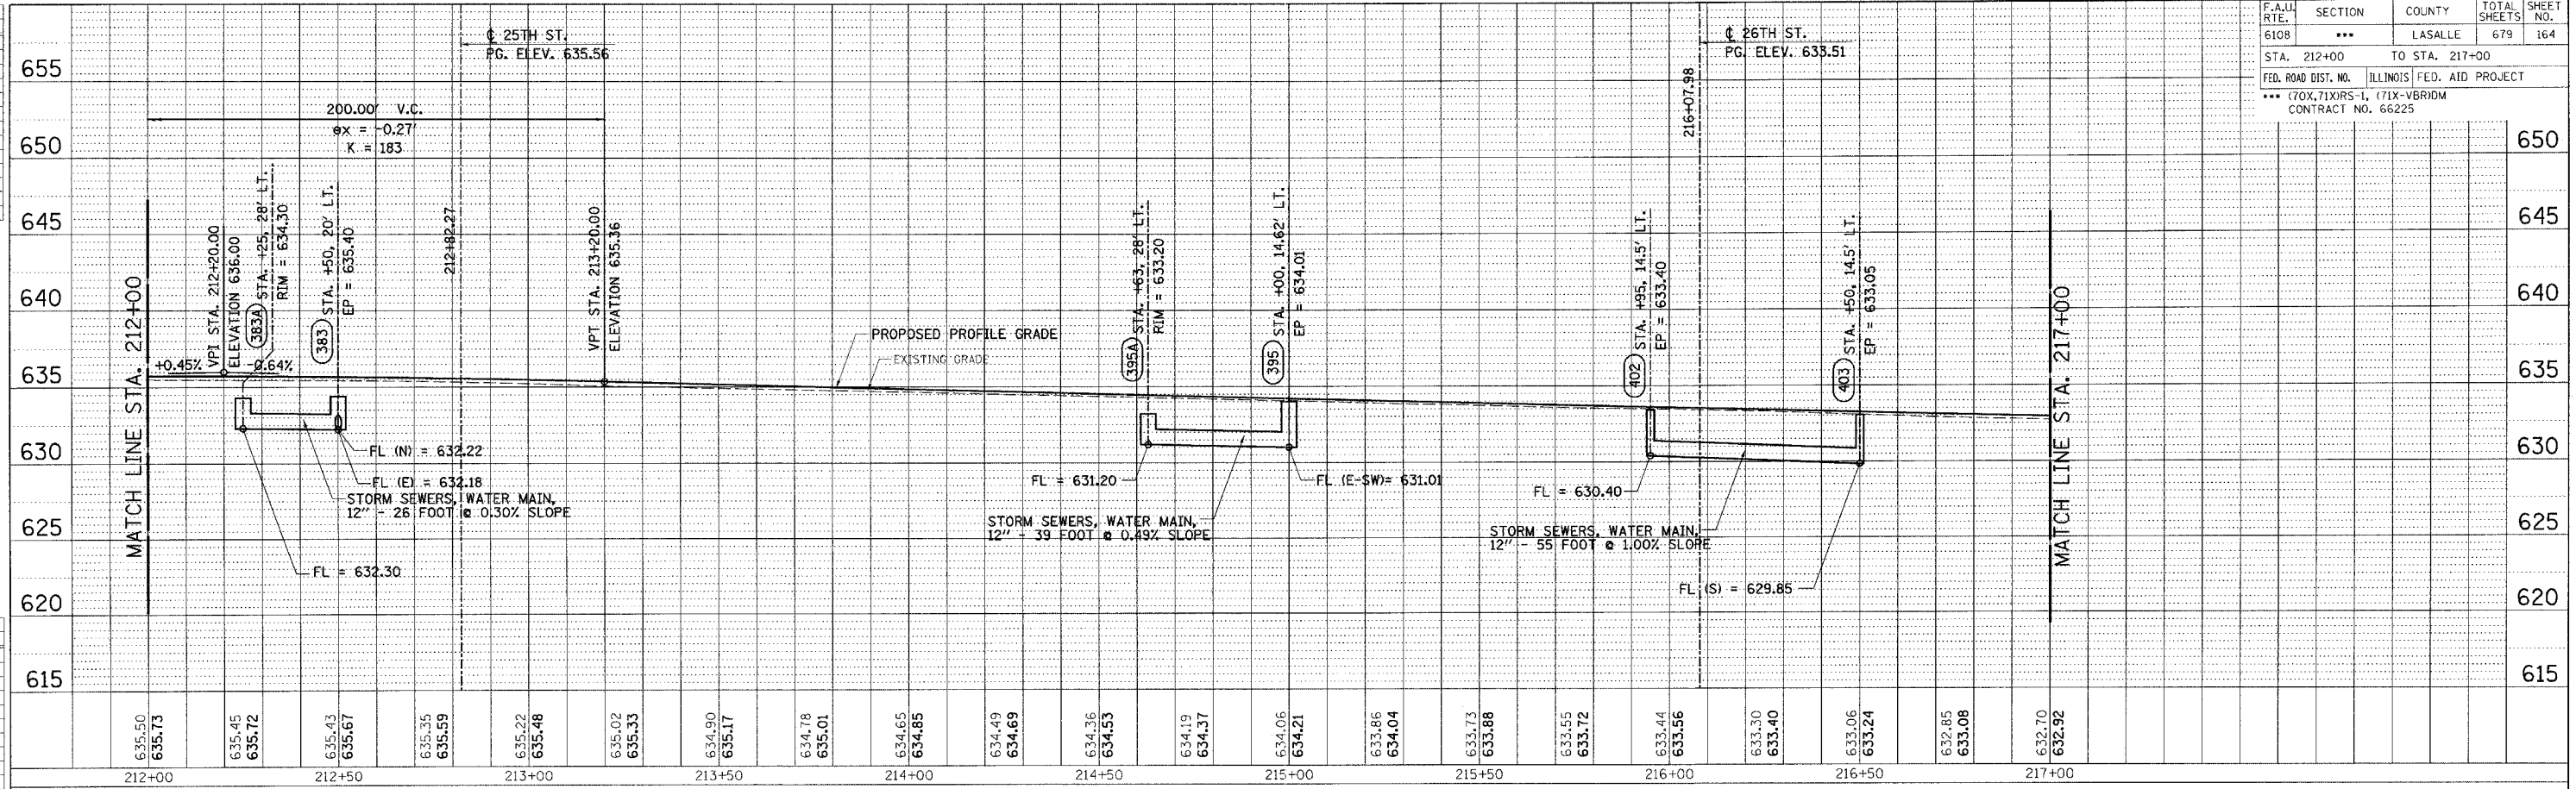

LEFT PROFILE

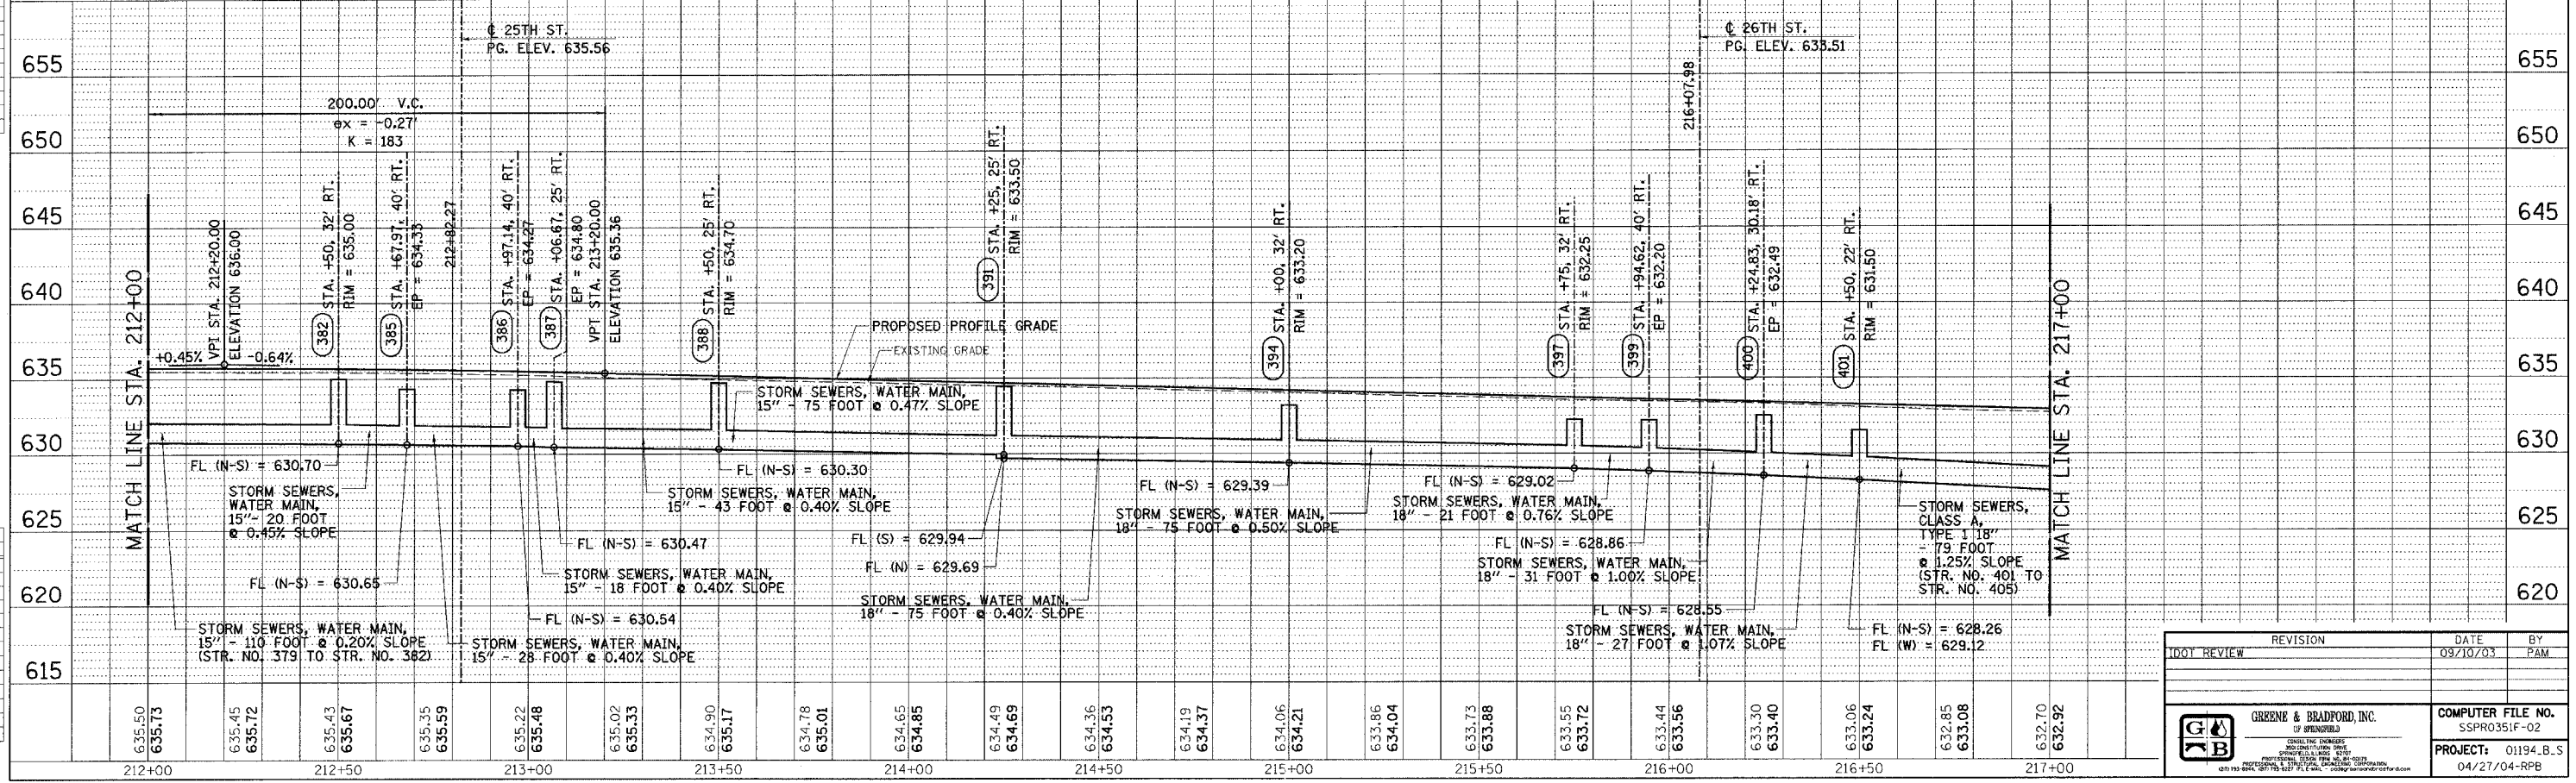

RIGHT PROFILE

F.A.U. RTE.	SECTION	COUNTY	TOTAL SHEETS	SHEET NO.
6108	***	LASALLE	679	164
STA. 212+00		TO STA. 217+00		
FED. ROAD DIST. NO.		ILLINOIS FED. AID PROJECT		
*** (70X, 71X)RS-L (71X-VBR)DM		CONTRACT NO. 66225		

REVISION		DATE	BY
		09/10/03	PAM


GREENE & BRADFORD, INC.
 CONSULTING ENGINEERS
 1000 W. MONROE ST.
 SPRINGFIELD, ILL. 62761
 PHONE: (217) 223-1100 FAX: (217) 223-1101
 WWW: WWW.GRENEBRADFORD.COM

COMPUTER FILE NO.
 SSPRO351F-02
PROJECT: 01194.B.S
 04/27/04-RPB