


DESIGN		
INT. DATE	REASON	


PLOTS & CHECKS		
INT. DATE	NO.	REASON

CHECKS		
INT. DATE	REASON	


F.A.U. RTE.	SECTION	COUNTY	TOTAL SHEETS	SHEET NO.
6108	***	LA SALLE	679	281
STA. TO STA.		FED. AID PROJECT		
FED. ROAD DIST. NO.		ILLINOIS		
*** (70X,71X)RS-1, (71X-VBR)DM CONTRACT NO. 66225				

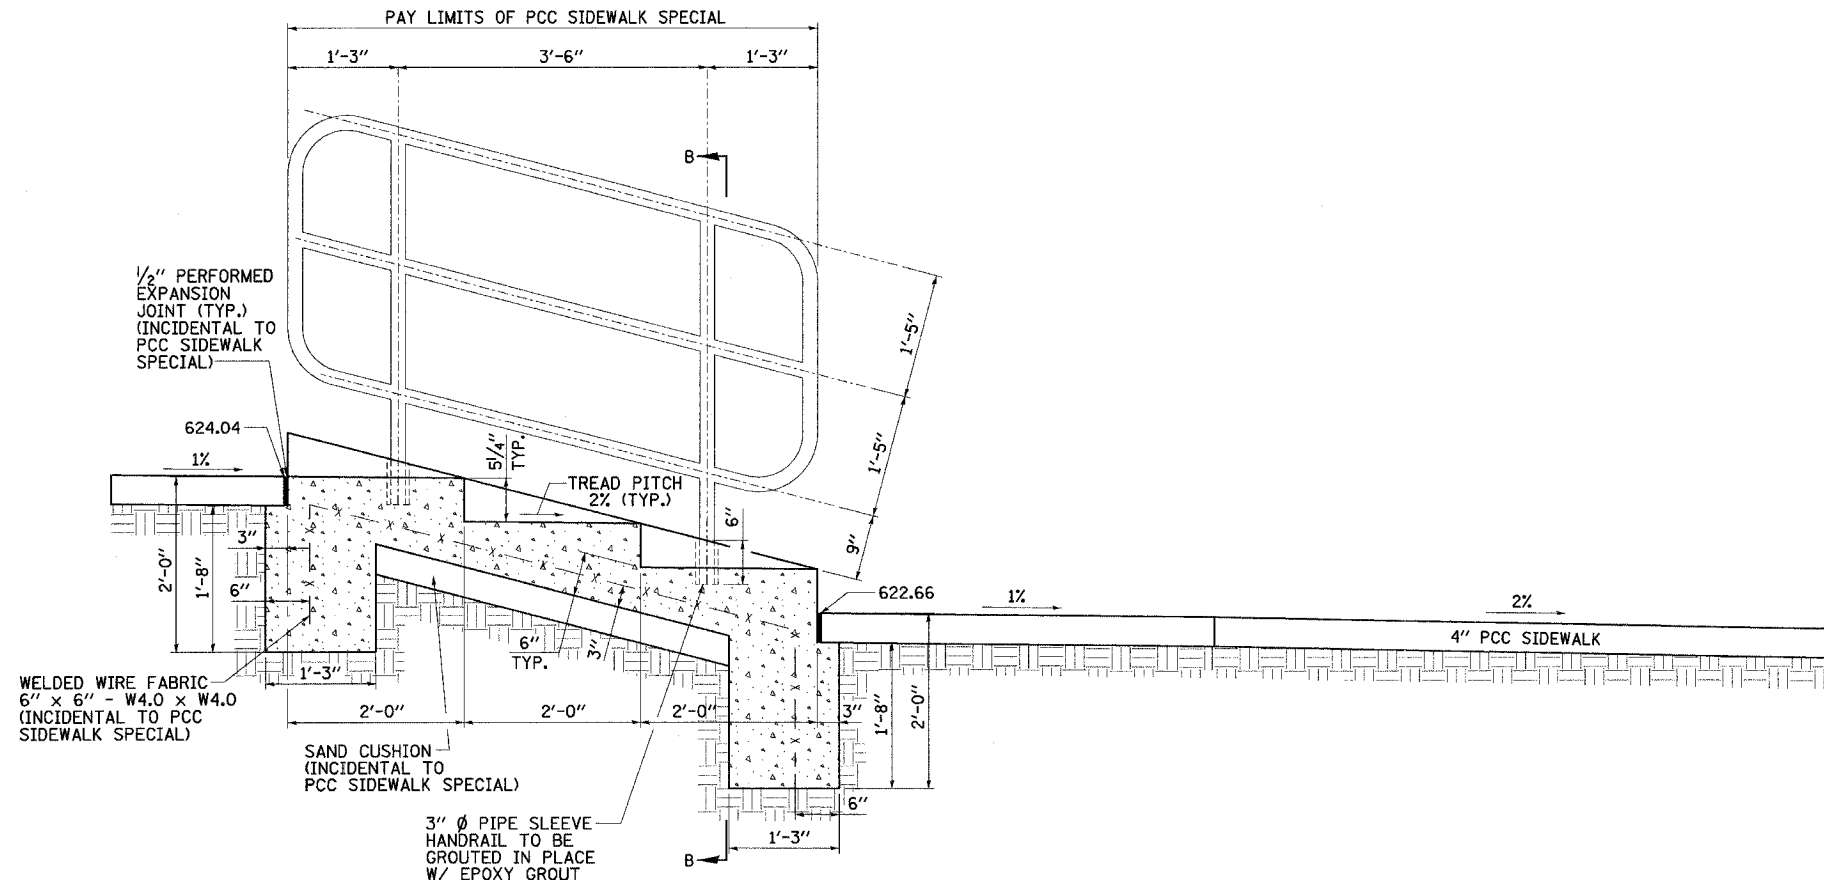

SECTION A-A

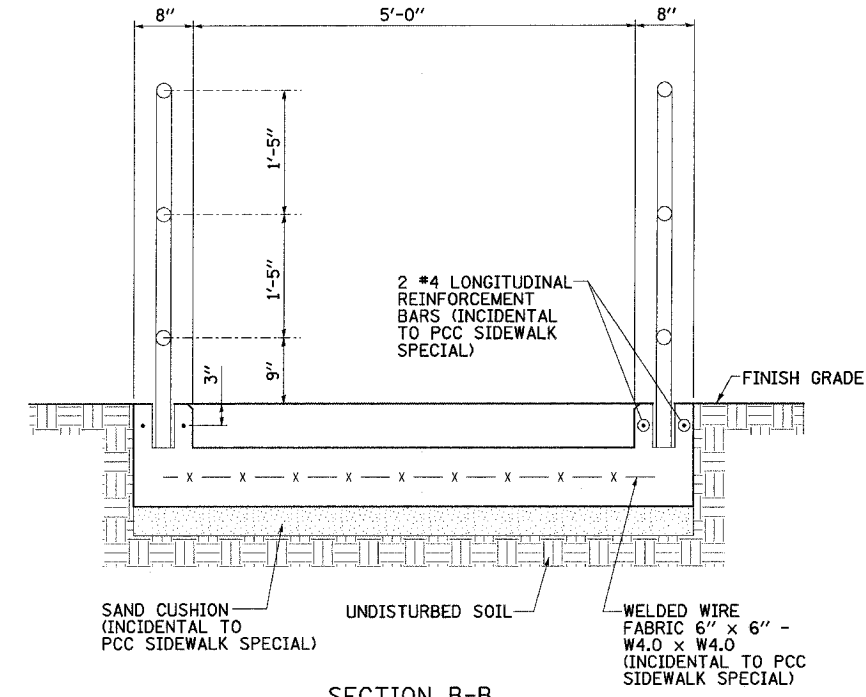


SECTION B-B

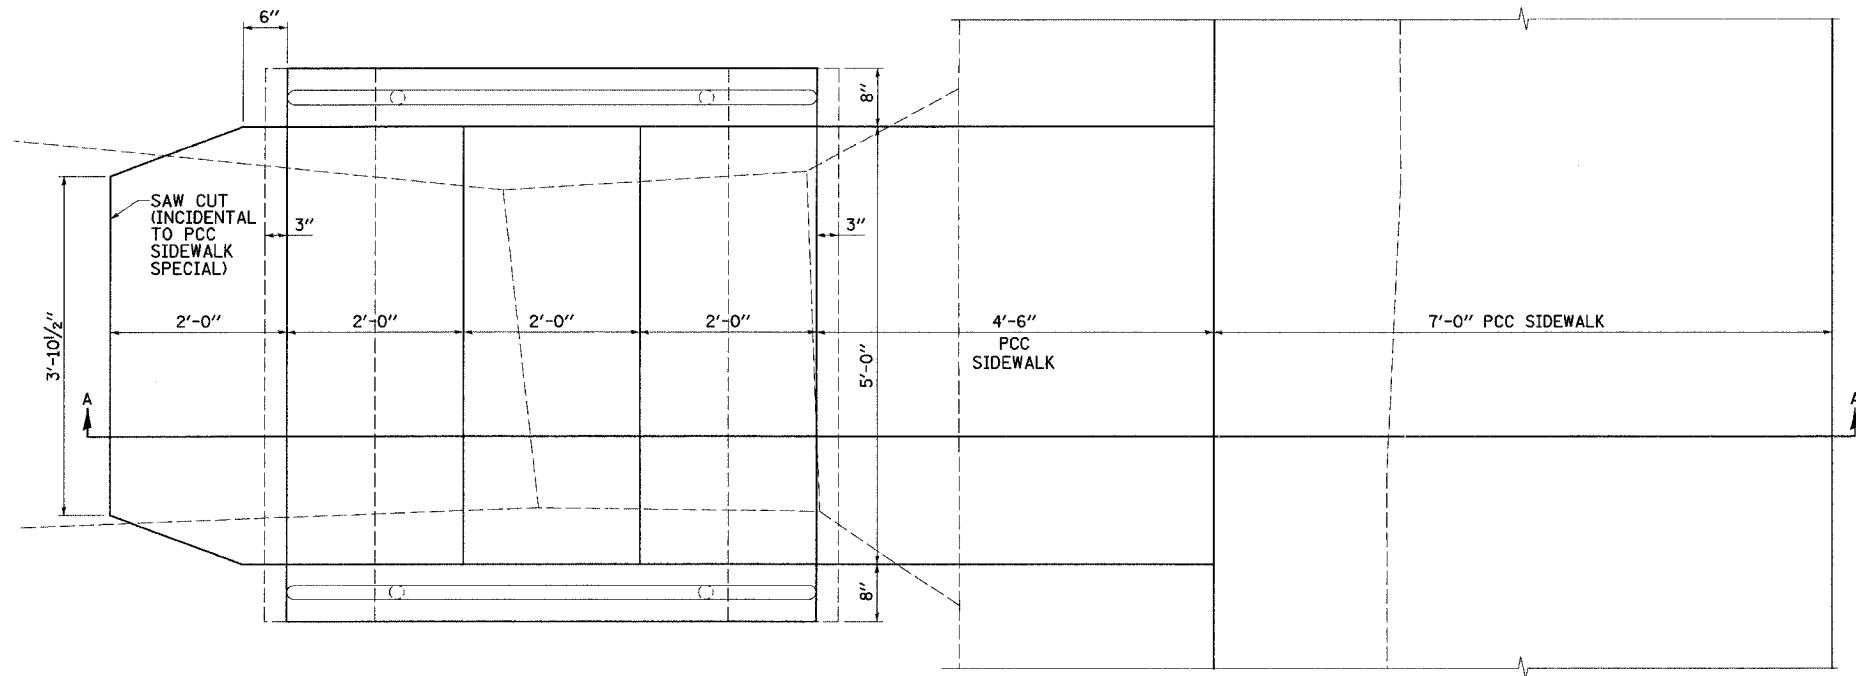

PLAN VIEW

ITEM	QUANTITY	UNIT
PCC SIDEWALK SPECIAL	38.0	SQ. FT
PIPE HANDRAIL, SPECIAL	62.3	FOOT

NOTE: ALL EXPOSED EDGES SHALL HAVE A 3/4" CHAMFER.

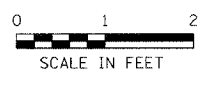

REVISIONS	
NAME	DATE

ILLINOIS DEPARTMENT OF TRANSPORTATION  
**PCC SIDEWALK SPECIAL DETAIL**  
 LT. STA. 181+00.00  
 FAU 6108 (IL RTE. 351)  
 SEC. (70X,71X)RS-1, (71X-VBR)DM  
 LA SALLE COUNTY

SCALE: VERT. DATE: 9/23/04  
 HORIZ. DATE: 9/23/04  
 DRAWN BY: LANDREY  
 DESIGNED BY: BOTI  
 CHECKED BY: COLBROOK

GREENE & BRADFORD, INC.  
 OF BRIDGEPORT  
 CIVIL ENGINEERS  
 1000 N. STATE ST. SUITE 100  
 CHICAGO, IL 60610  
 (312) 764-1111 FAX (312) 764-1112  
 WWW.GREENEBRADFORD.COM

COMPUTER FILE NO. STEPDETAIL-14  
 PROJECT 01194.B.S  
 09/29/04-MML

\\sc01d\p01\stpep011.dgn 12/27/2004 3:30:55 PM User = greg