

DESIGN		
INT.	DATE	REASON


DATE	BY

PLOTS & CHECKS			
INT.	DATE	NO.	REASON

DATE	BY

CHECKS		
INT.	DATE	REASON

F. A. U. RE.	SECTION	COUNTY	TOTAL SHEETS	SHEET NO.
6108	***	LA SALLE	679	304
STA. 136+70.42		TO STA. 136+75.00		
FED. ROAD DIST. NO.		ELEMENTS		FED. AID PROJECT
*** (70X,71X)RS-1, (71X-VBR)DM. CONTRACT NO. 66225				

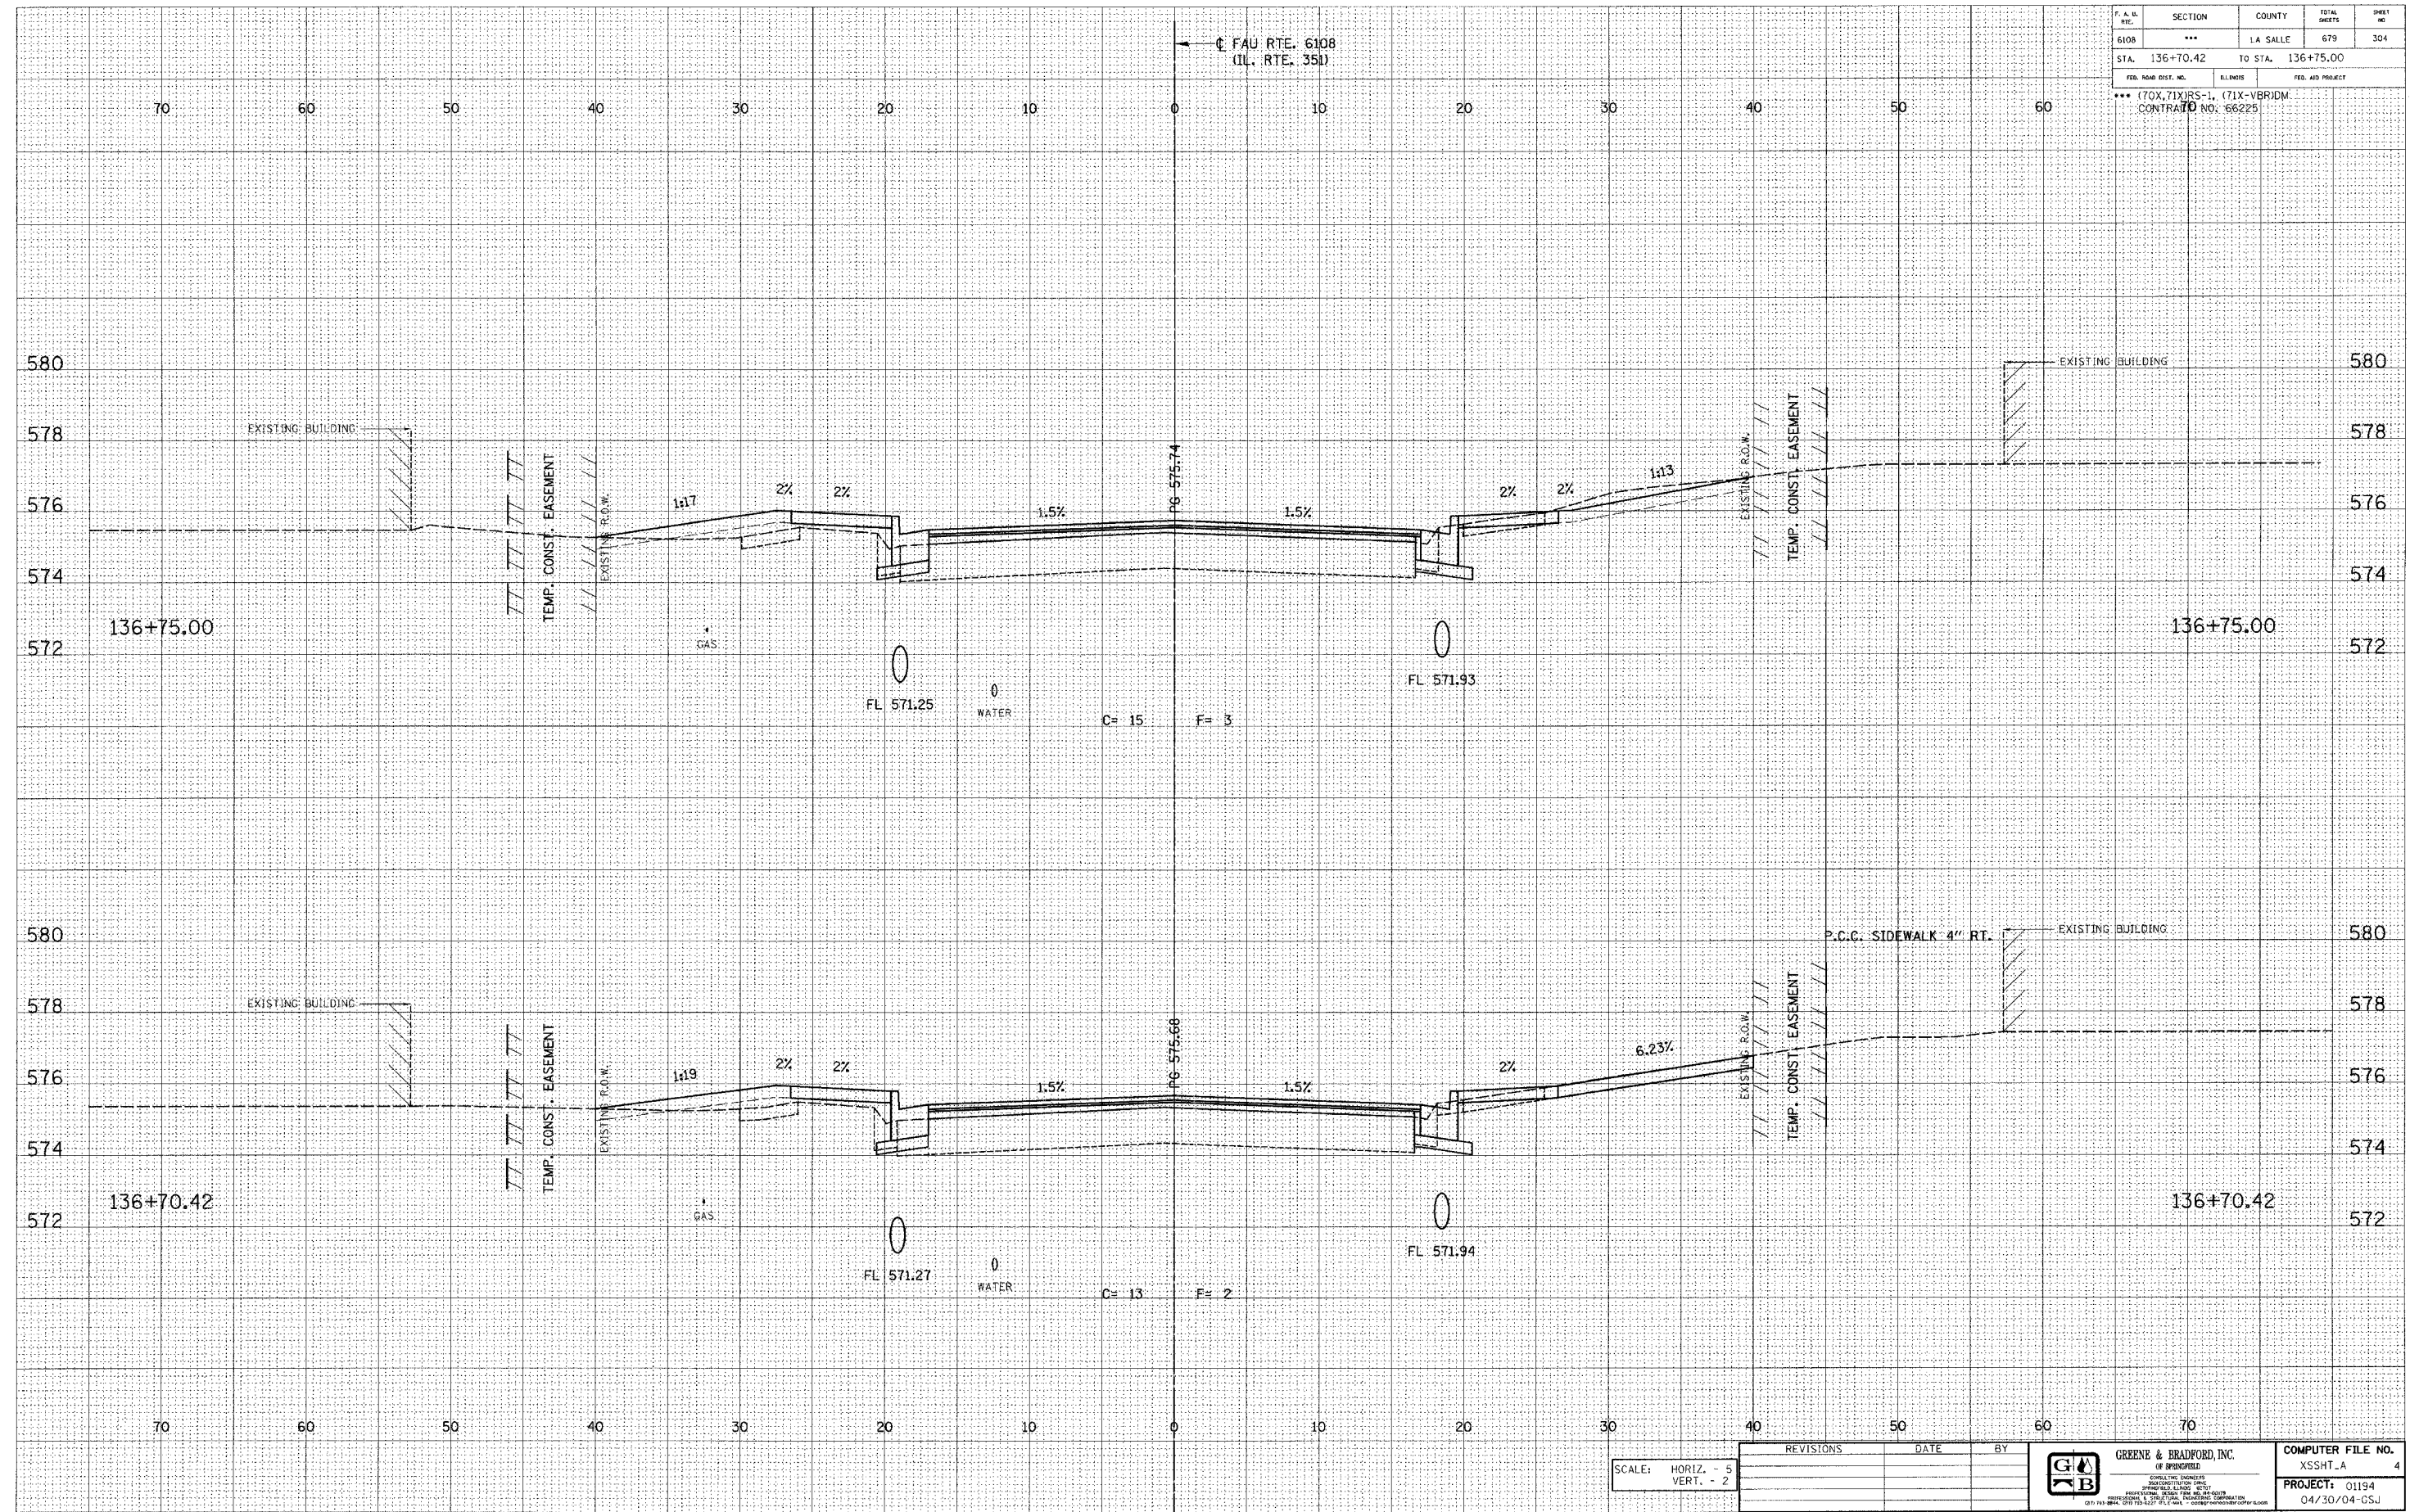

SCALE: HORIZ. - 5
VERT. - 2

REVISIONS	DATE	BY

	GREENE & BRADFORD, INC. OF SPRINGFIELD CONSULTING ENGINEERS REGISTERED PROFESSIONAL ENGINEERS PROFESSIONAL & CONSULTING ENGINEERS CORPORATION 217 113 3RD. CHICAGO, ILL. 60604	COMPUTER FILE NO. XSSHT_A 4 PROJECT: 01194 04/30/04-GSJ
--	--	--