

DESIGN		
INT.	DATE	REASON

DATE	BY


PLOTS & CHECKS			
INT.	DATE	NO.	CHECKS

DATE	BY

CHECKS		
INT.	DATE	REASON

F.A.L. RTE.	SECTION	COUNTY	TOTAL SHEETS	SHEET NO.
6108	***	LA SALLE	679	306
STA. 137+25.00		TO STA. 137+50.00		
FED. ROAD DIST. NO.		ILLINOIS		FED. AID PROJECT

*** (70X, 71X) RS-1, (71X-V) RDM
CONTRACT NO: 66229

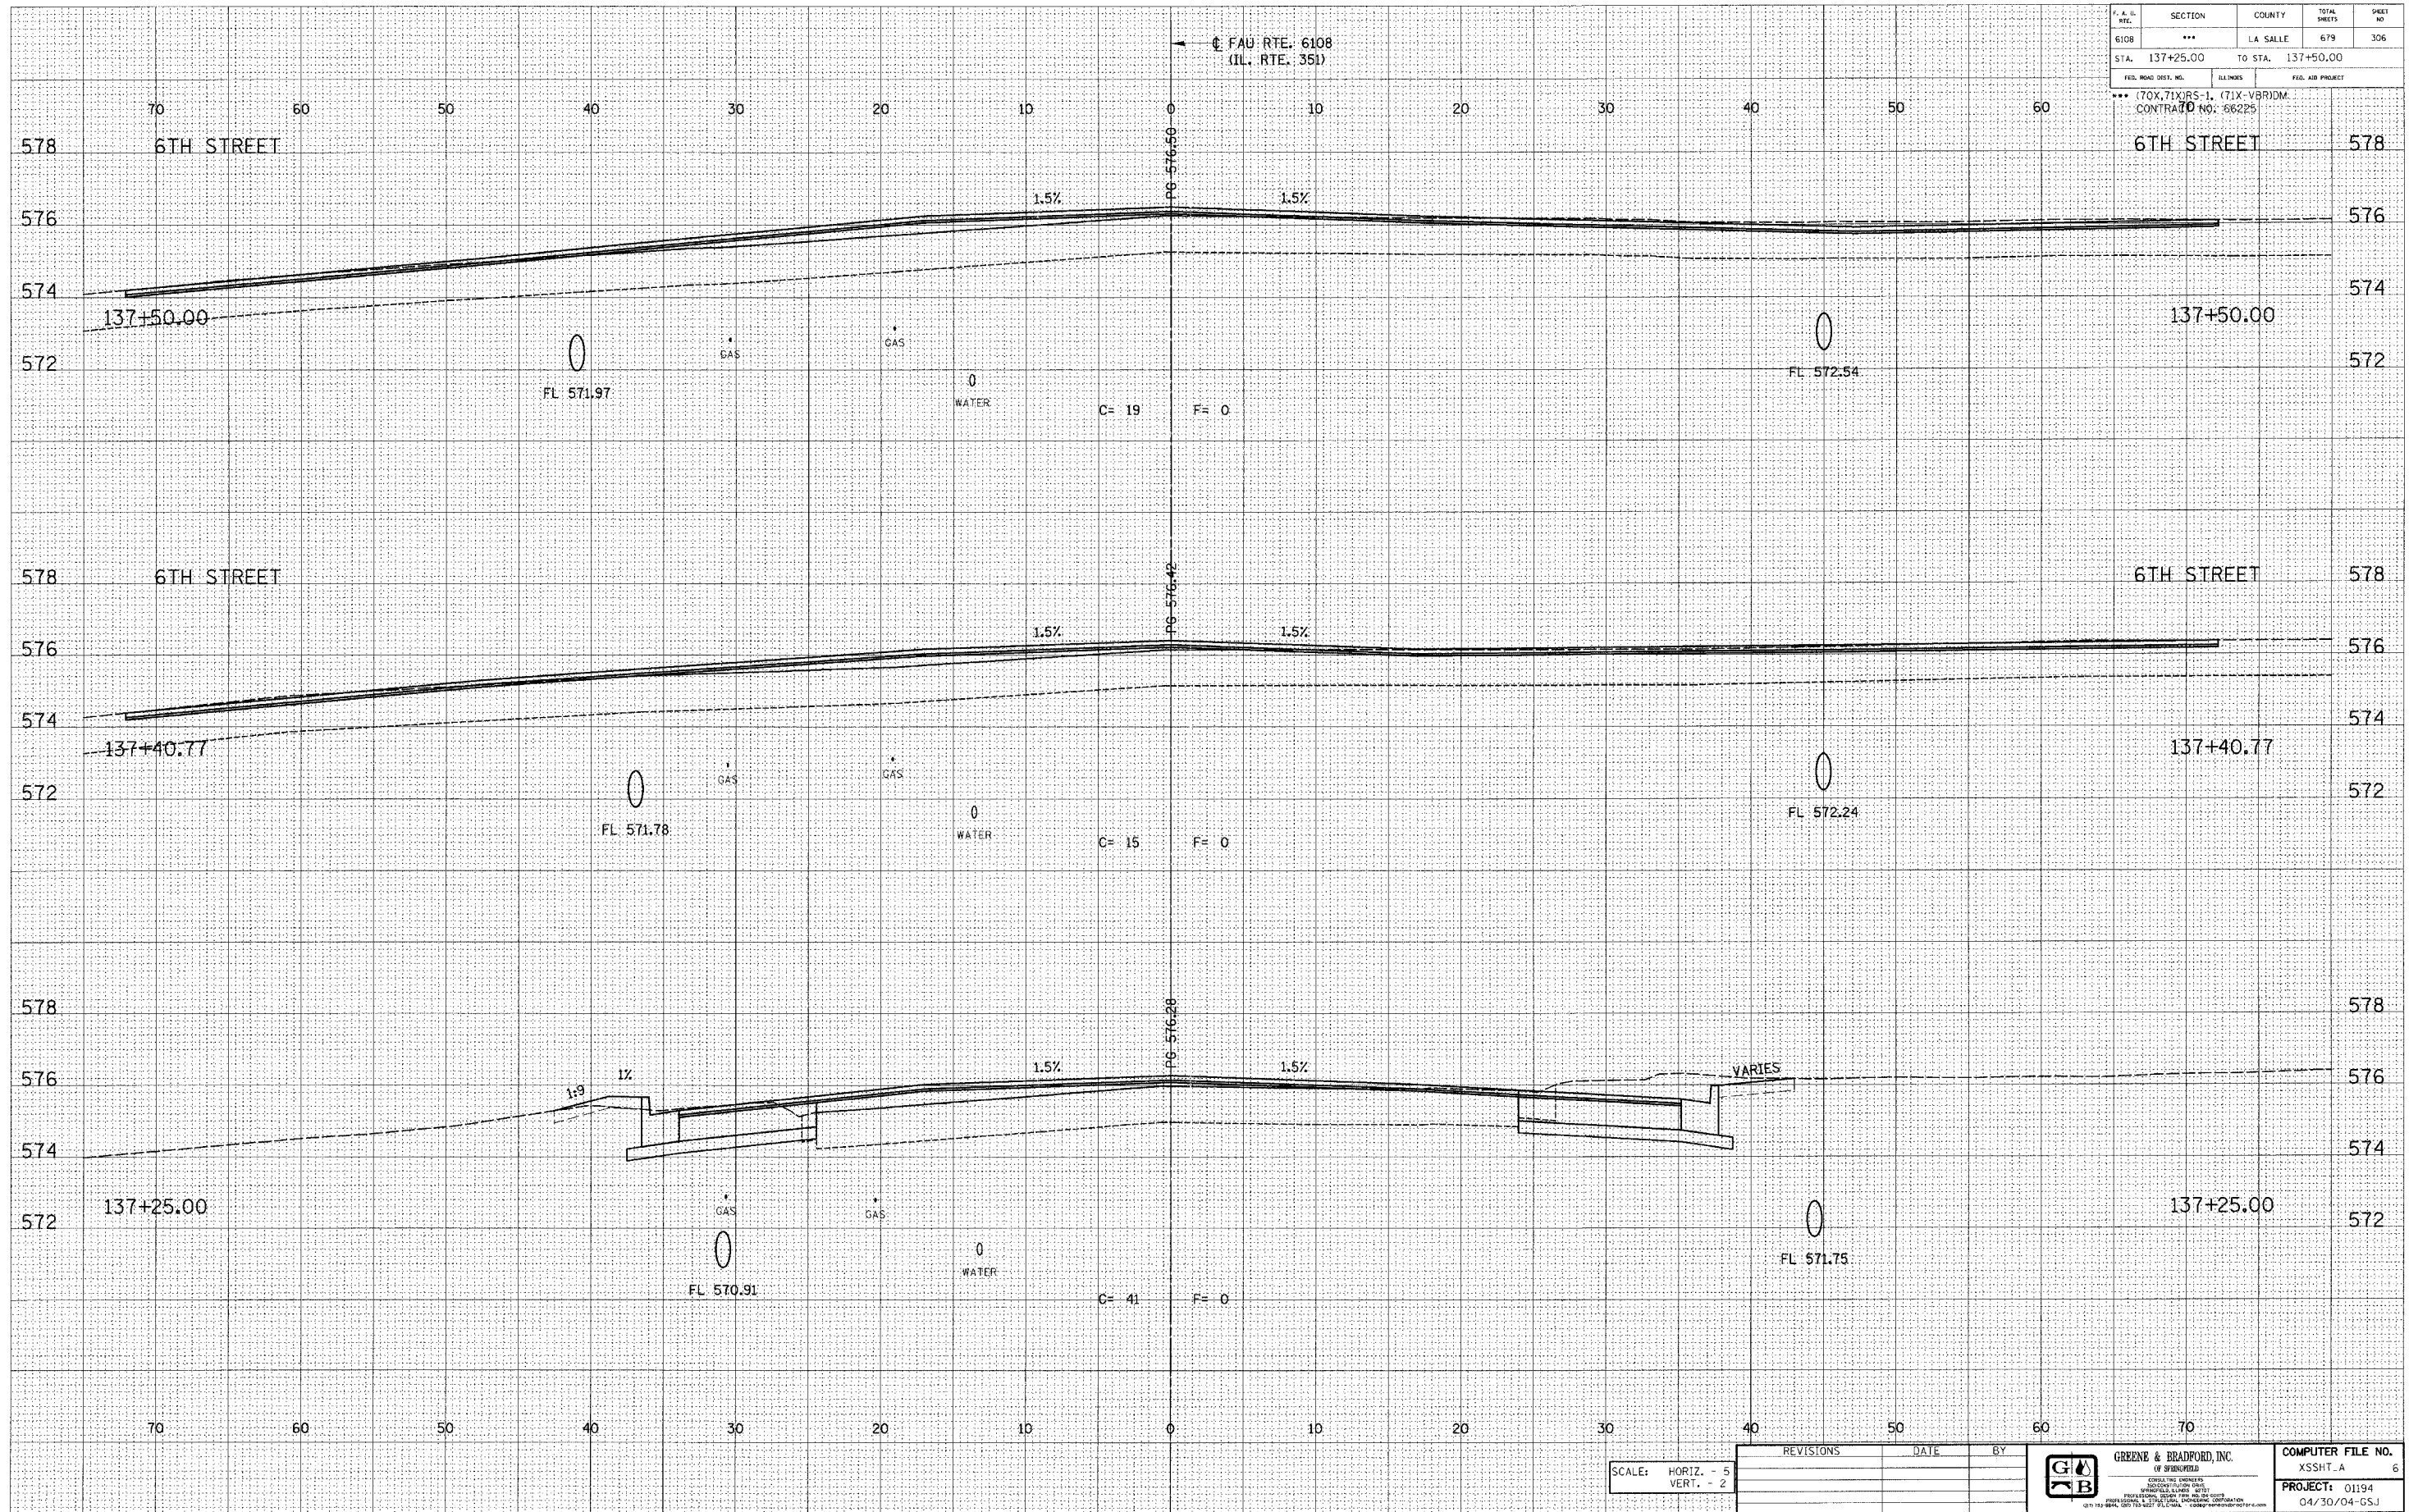

E-XSEC 1st 8/25/98

SCALE: HORIZ. - 5'
VERT. - 2'

REVISIONS	DATE	BY



COMPUTER FILE NO. XSSHT.A 6
PROJECT: 01194
04/30/04-GSJ

FAU RTE. 6108 (IL. RTE. 351) LA SALLE CO.