

DESIGN		
INT.	DATE	REASON


DATE	BY

PLOTS & CHECKS		
INT.	DATE	REASON

DATE	BY

CHECKS		
INT.	DATE	REASON

P. A. U. NO.	SECTION	COUNTY	TOTAL SHEETS	SHEET NO.
E108	***	LA SALLE	679	312
STA. 138+62.89		TO STA. 138+36.07		
FED. ROAD DIST. NO.		ILLINOIS	FED. AID PROJECT	
*** (70X, 71X) RS-1, (71X-V) BRIDG. CONTRACT NO. 66225				

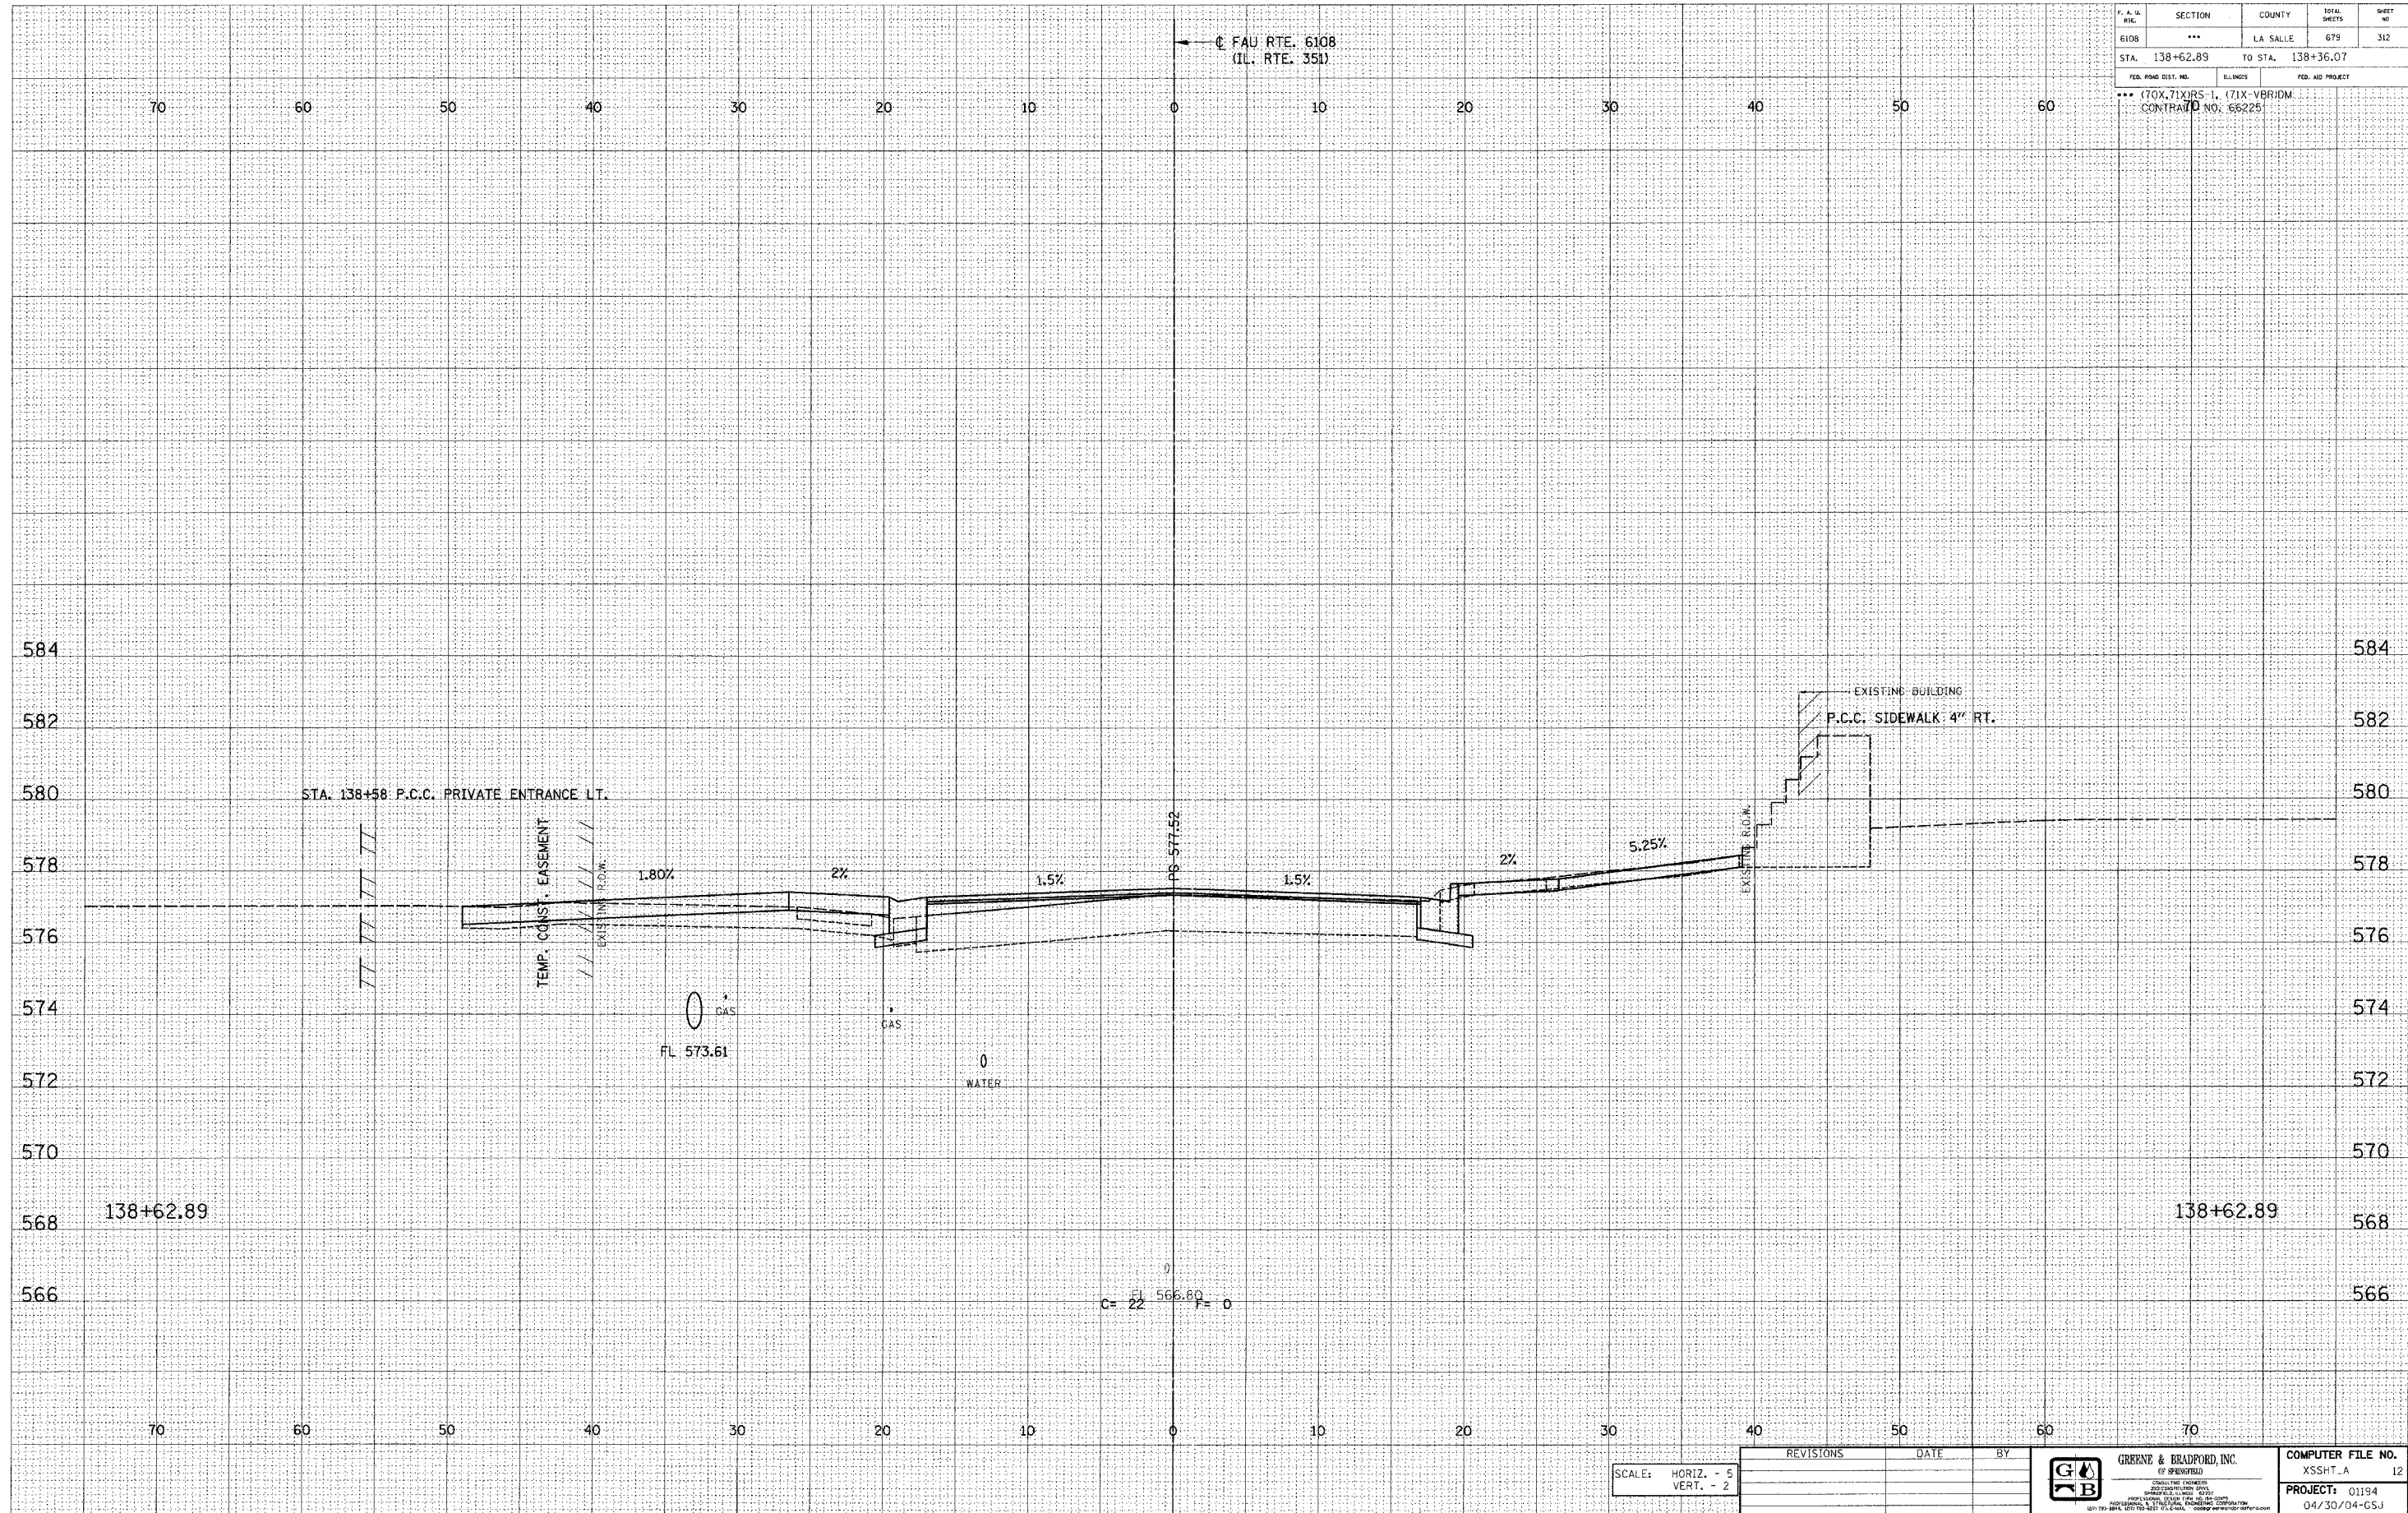

SCALE: HORIZ. - 5
VERT. - 2

REVISIONS	DATE	BY



COMPUTER FILE NO.	XSSHT_A 12
PROJECT:	01194
	04/30/04-GSJ

E-XSEC 1:1 8/25/98

FAU RTE. 6108 (IL. RTE. 351) LA SALLE CO.