


DESIGN		
INT.	DATE	REASON

PLOTS & CHECKS	
INT.	DATE

DESIGN		
INT.	DATE	REASON

PLOTS & CHECKS	
INT.	DATE

CHECKS		
INT.	DATE	REASON

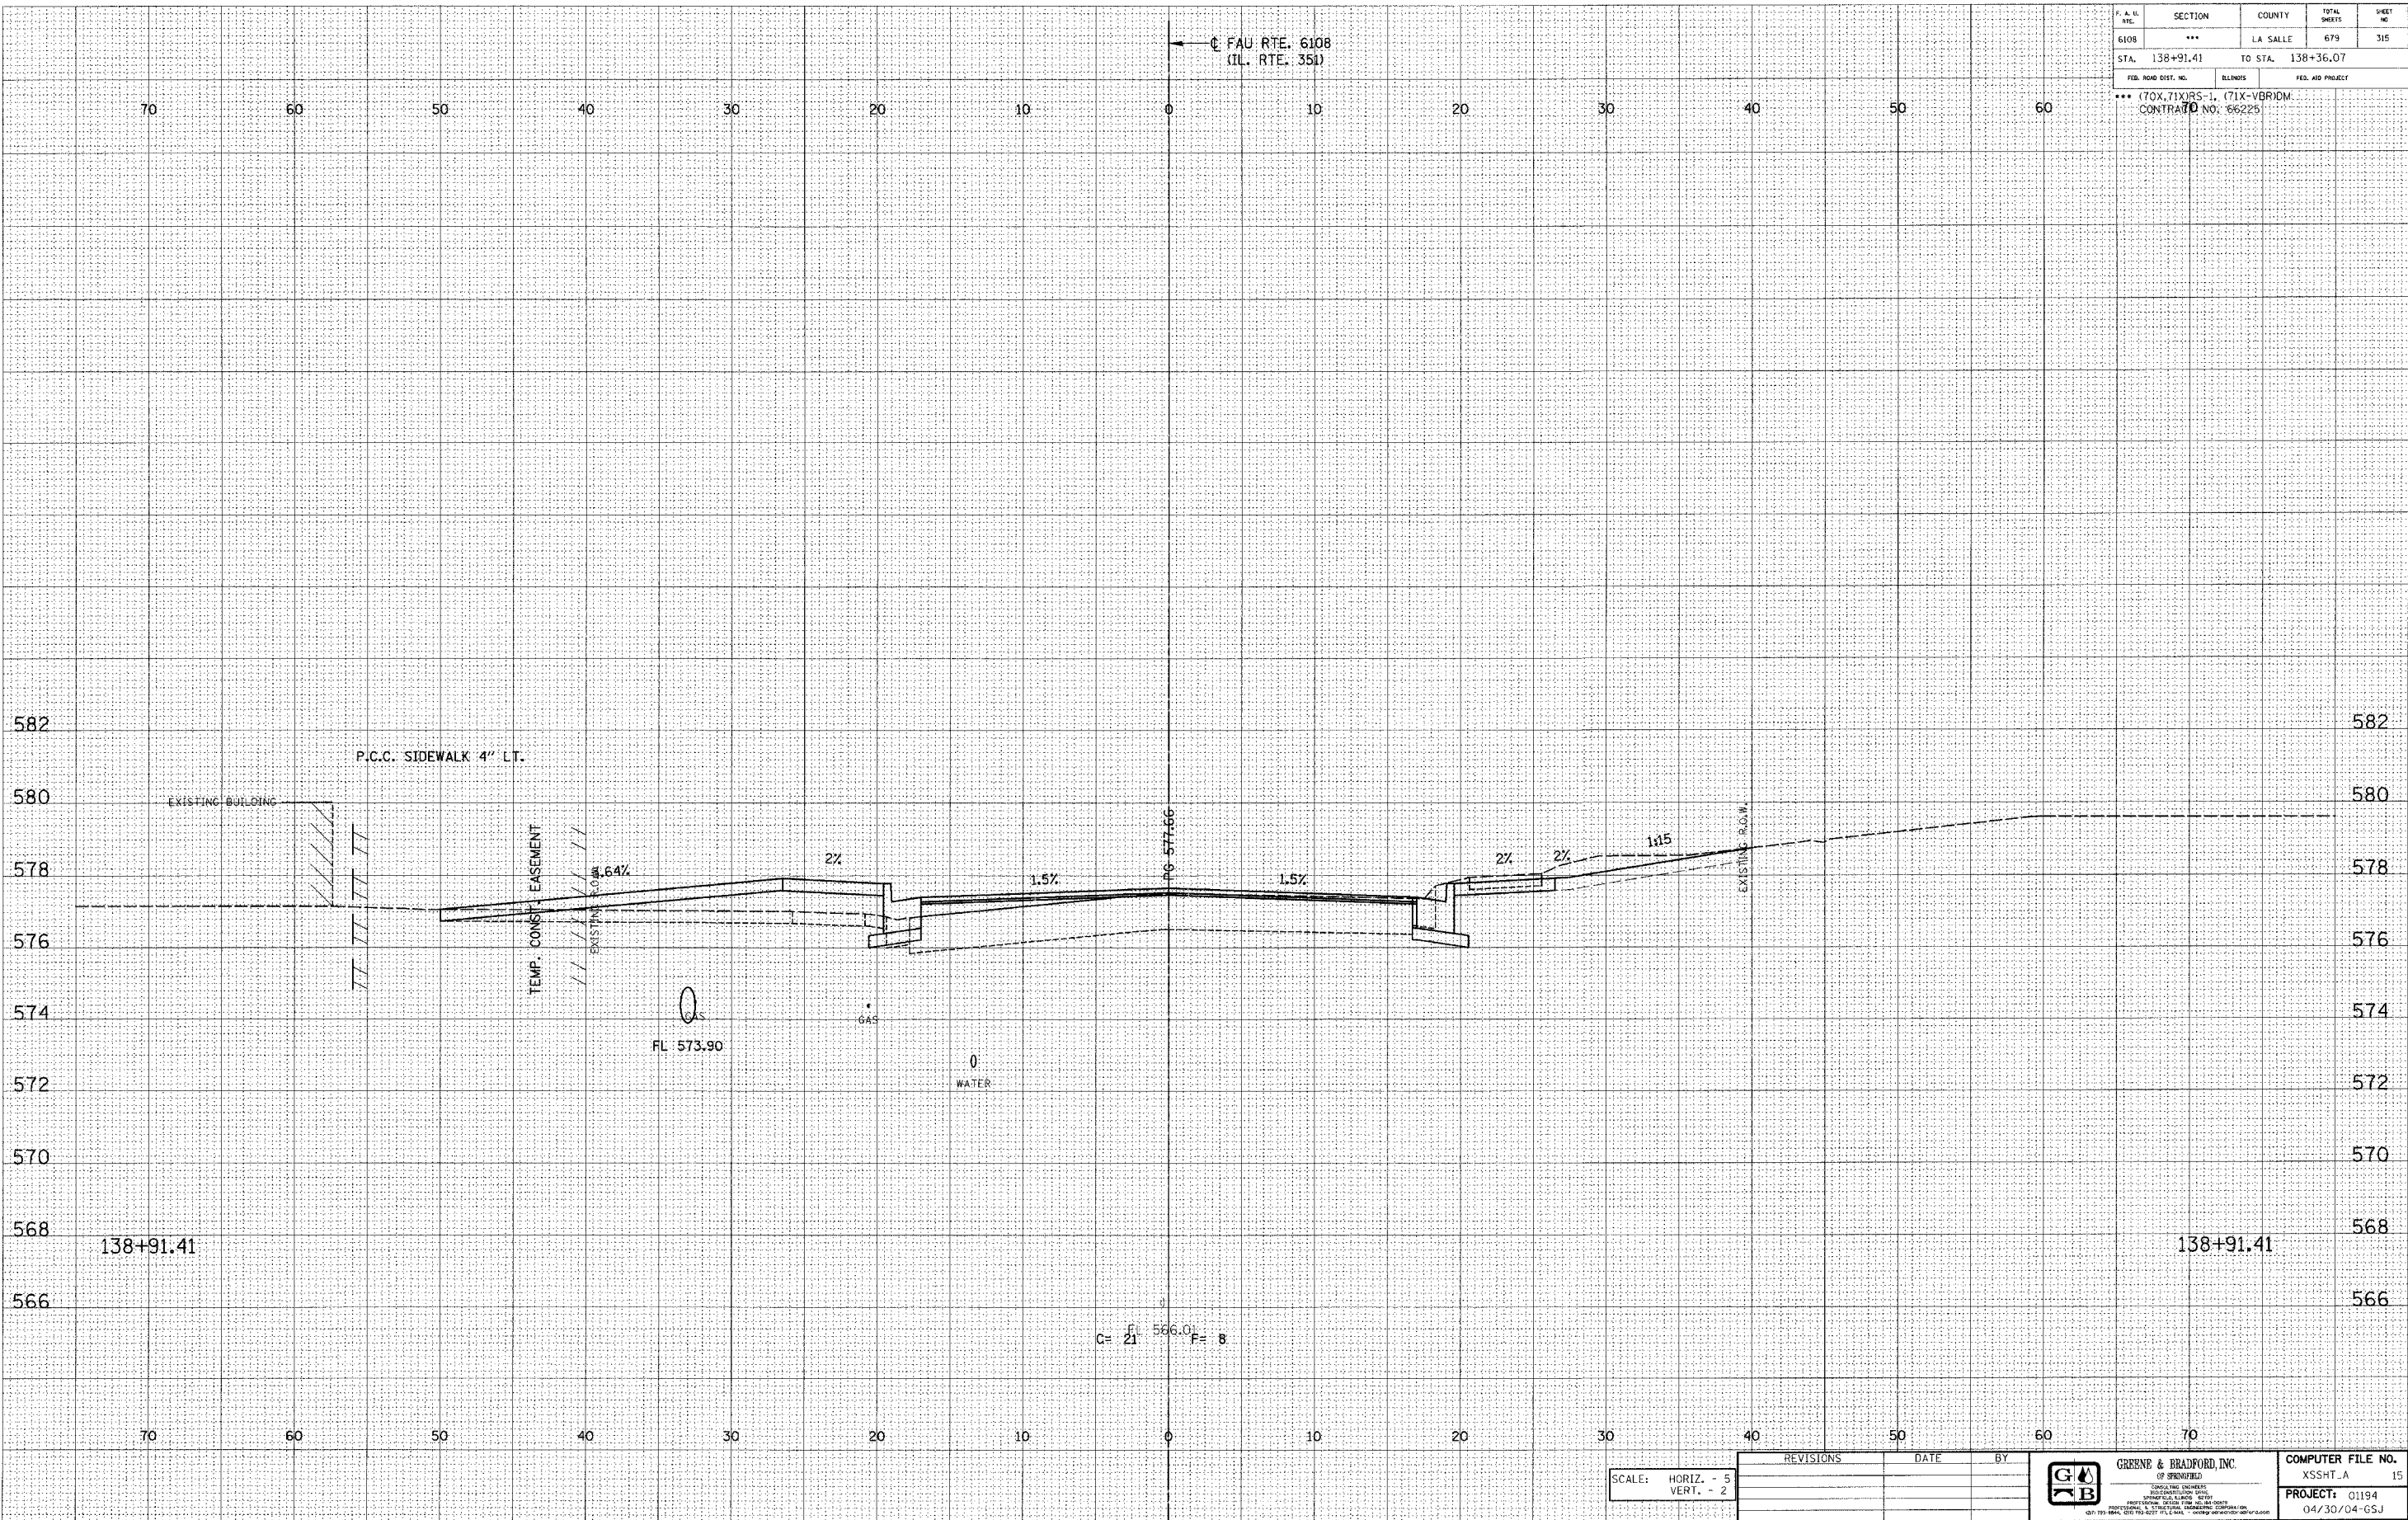

F.A.U. RTE.	SECTION	COUNTY	TOTAL SHEETS	SHEET NO.
6108	***	LA SALLE	679	315
STA. 138+91.41		TO STA. 138+36.07		

SCALE:		REVISIONS		DATE	BY
HORIZ. -	5				
VERT. -	2				



COMPUTER FILE NO. XSSHT_A 15
 PROJECT: 01194
 04/30/04-GSJ

FAU RTE. 6108 (IL. RTE. 351) LA SALLE CO.

E-XSEC 1:1 8/25/98