

DESIGN		
INT.	DATE	REASON


DATE	BY

PLOTS & CHECKS			
INT.	DATE	NO.	REASON

DATE	BY

CHECKS		
INT.	DATE	REASON

SECTION	COUNTY	TOTAL SHEETS	SHEET NO.
6108	LA SALLE	679	337
STA. 143+91.00	TO STA. 144+00.00		
FED. ROAD DIST. NO.	ILLINOIS	FED. AID PROJECT	
*** (70X, 71X)RS-1, (71X-VBR)DM CONTRACT NO. 66225			

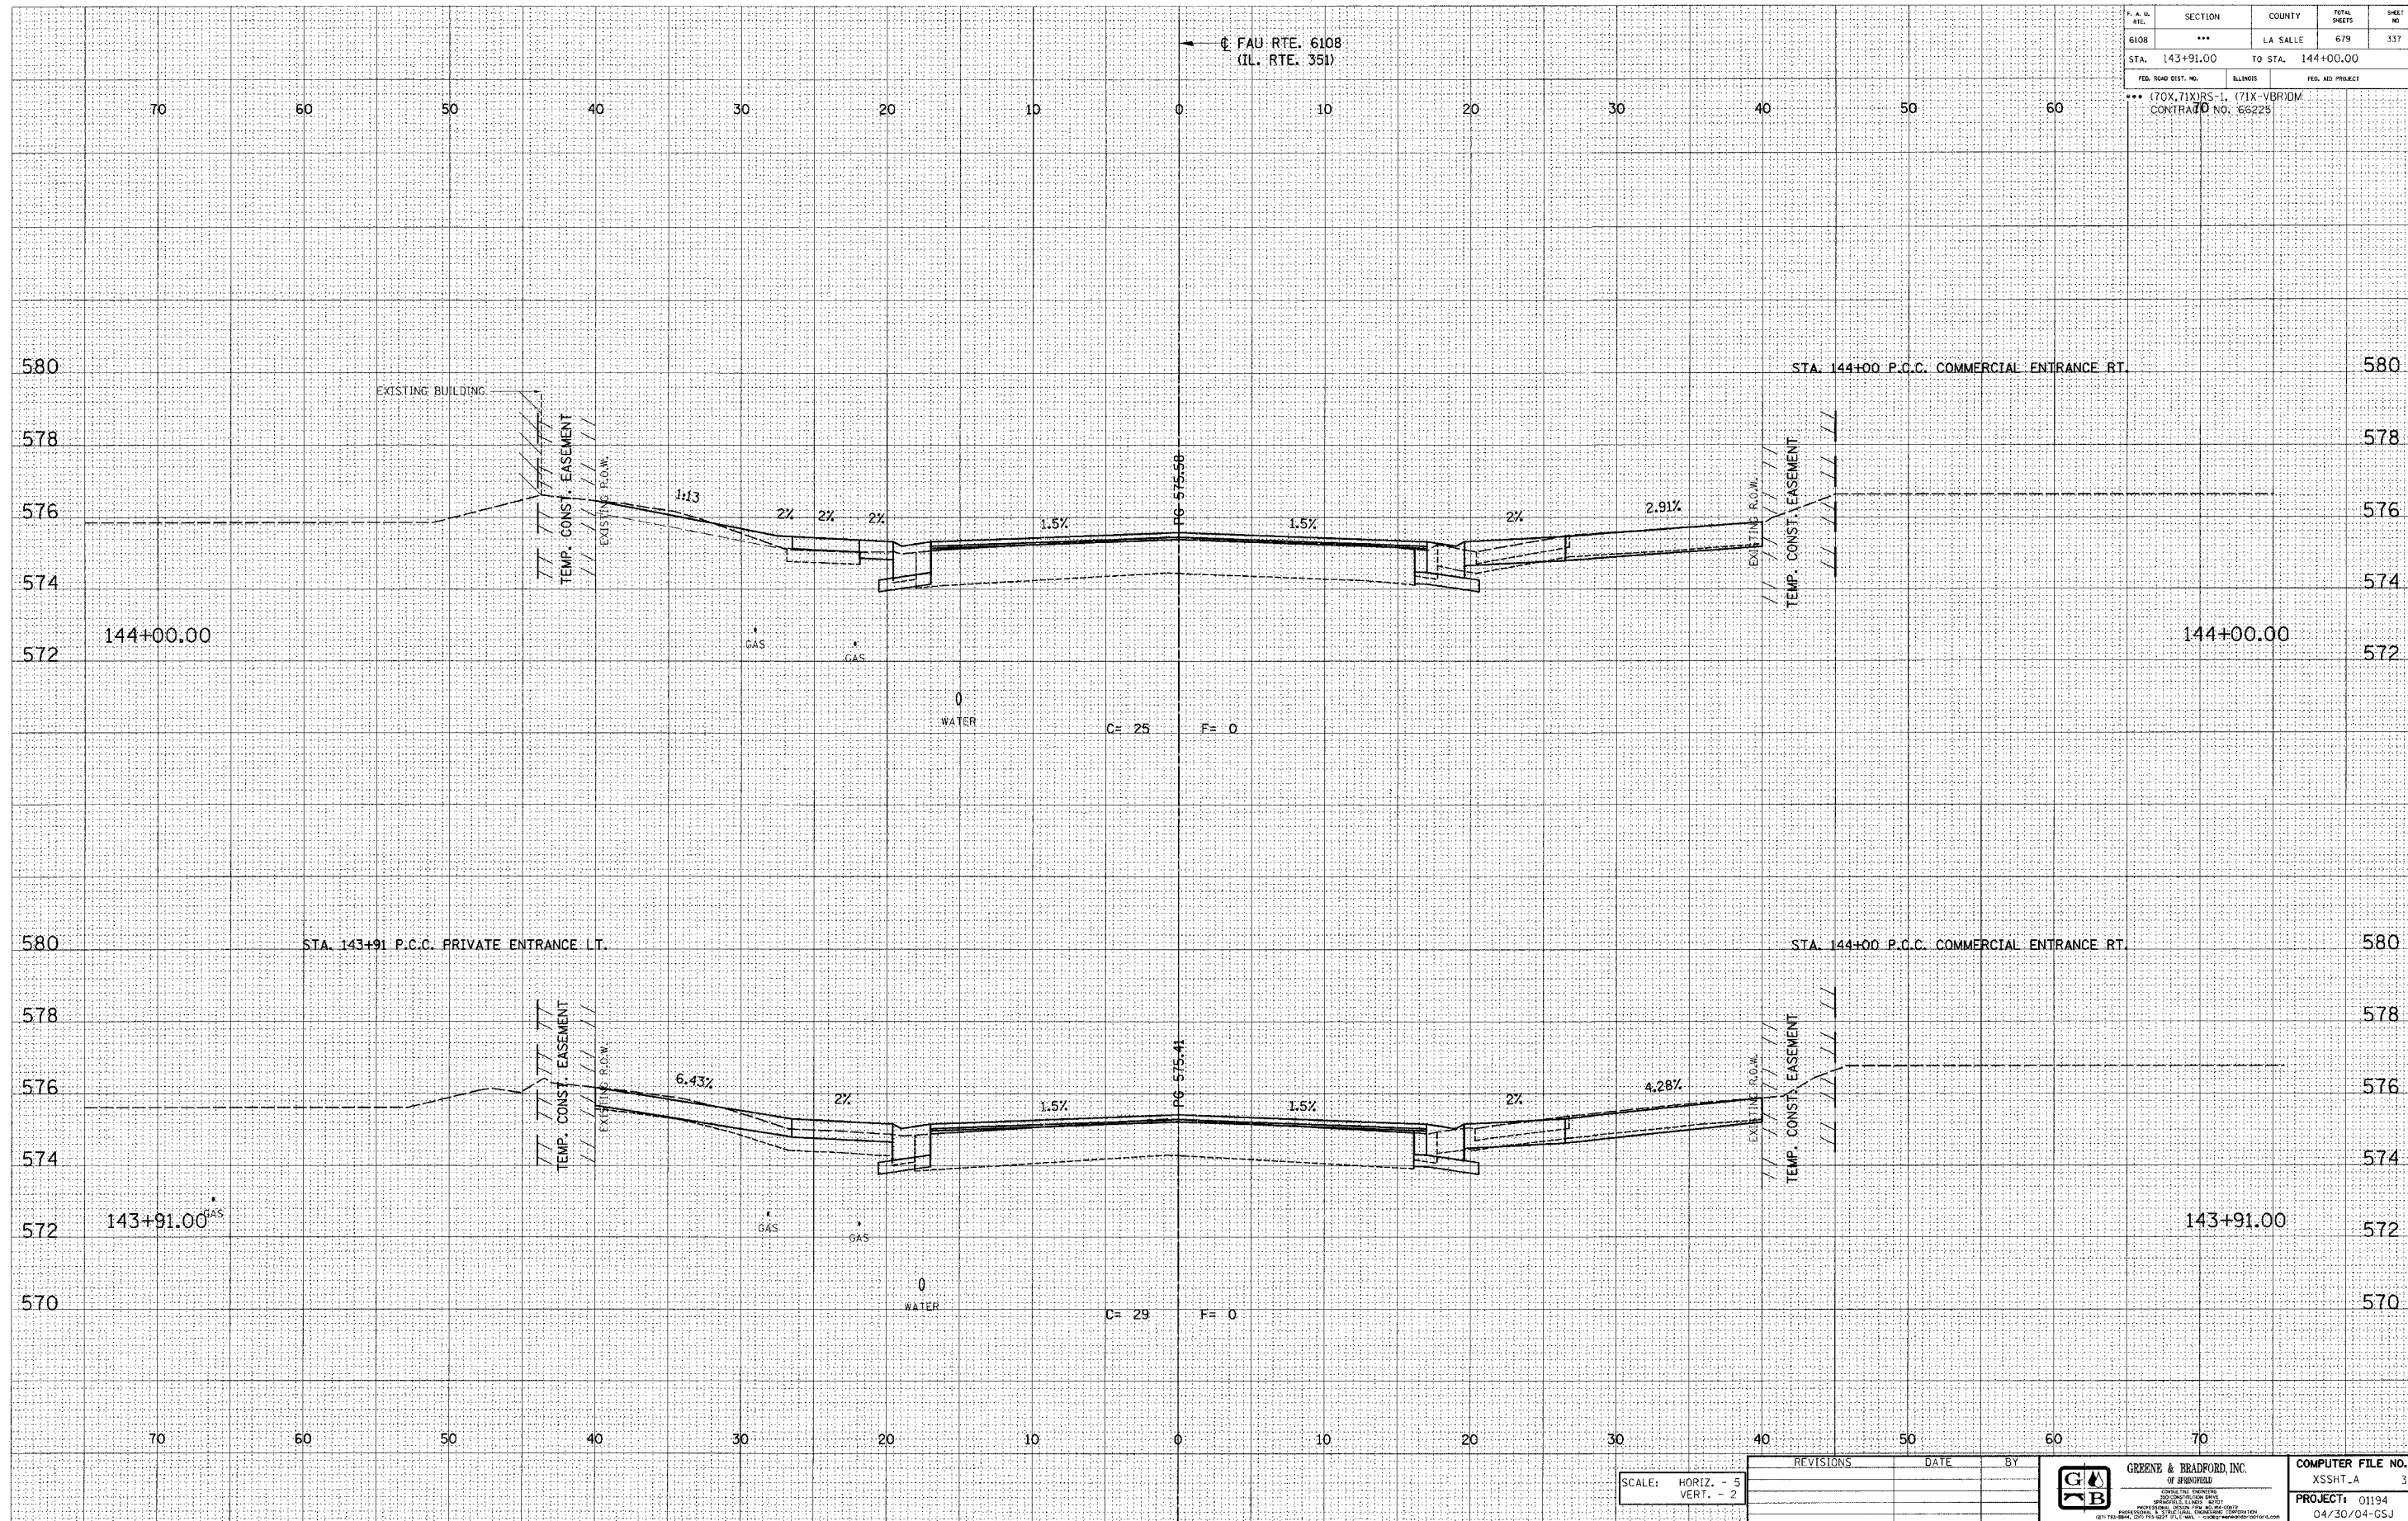

E-XSEC 141 8/25/98

SCALE: HORIZ. - 5  
VERT. - 2

REVISIONS	DATE	BY

	<b>GREENE &amp; BRADFORD, INC.</b> <small>OF SPRINGFIELD</small> <small>CONSULTING ENGINEERS</small> <small>205 WEST BROADWAY</small> <small>SPRINGFIELD, ILLINOIS 62760</small> <small>PH: 618-234-1111 FAX: 618-234-1110</small> <small>© 1997 GREENE &amp; BRADFORD, INC.</small>	<b>COMPUTER FILE NO.</b> XSSHT_A 37 <b>PROJECT:</b> 01194 04/30/04-CSJ

FAU RTE. 6108 (IL. RTE. 351) LA SALLE CO.