

DESIGN		
INT.	DATE	REASON


DATE	BY	REASON

PLOTS & CHECKS		
INT.	DATE	REASON

DATE	BY	REASON

CHECKS		
INT.	DATE	REASON

F. A. U. R.T.	SECTION	COUNTY	TOTAL SHEETS	SHEET NO.
6108	***	LA SALLE	679	343
STA. 146+25.00		TO STA. 146+50.00		
FED. ROAD DIST. NO.	ILLINOIS	FED. AID PROJECT		
*** (70X, 71X)RS-1, (71X-VBR)DM. CONTRACT NO. 66225				

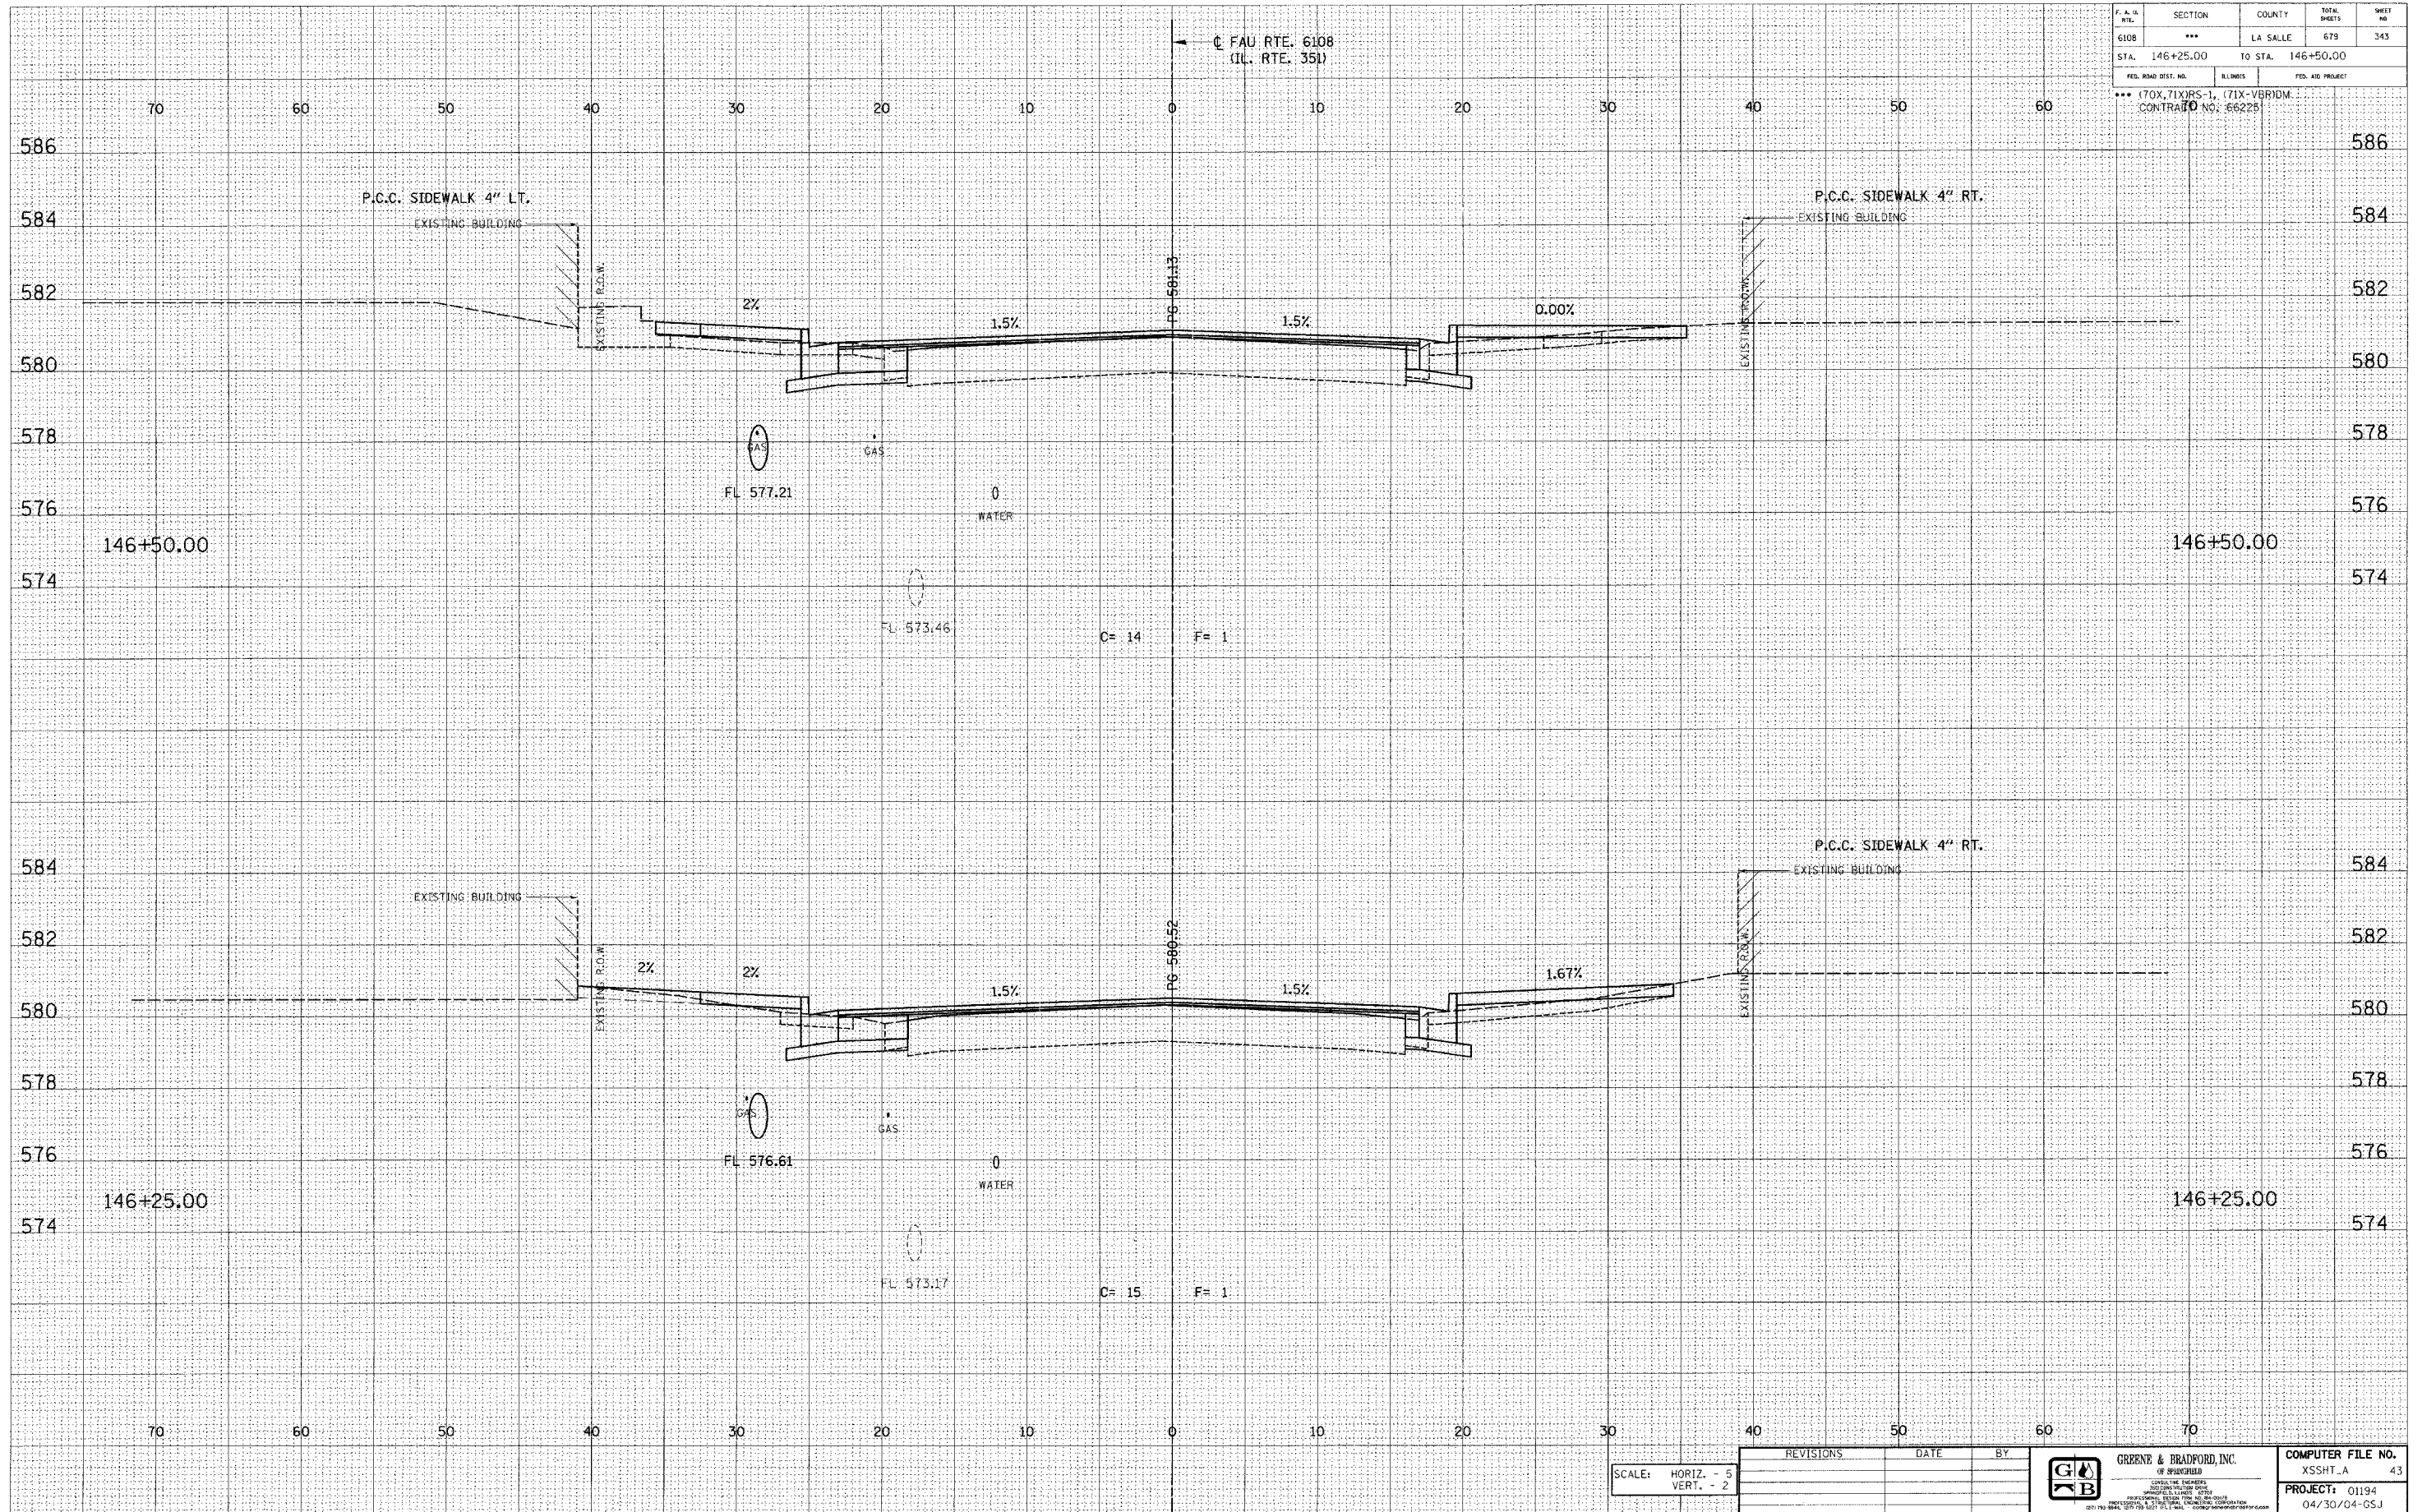

SCALE: HORIZ. - 5
VERT. - 2

REVISIONS	DATE	BY

GREENE & BRADFORD, INC. OF SPRINGFIELD CONSULTING ENGINEERS 303 SOUTH WASHINGTON SPRINGFIELD, ILLINOIS 62761 TEL: (618) 524-1200 FAX: (618) 524-1201 WWW.GREENE-AND-BRADFORD.COM	COMPUTER FILE NO. XSSHT_A 43 PROJECT: 01194 04/30/04-GSJ
---	---

V:\BRI\104\FAU351.dwg 10/27/2004 7:56:54 PM User: gregj