


DESIGN		
INT.	DATE	REASON

DATE	BY

PLOTS & CHECKS		
INT.	DATE	REASON

DATE	BY

CHECKS		
INT.	DATE	REASON

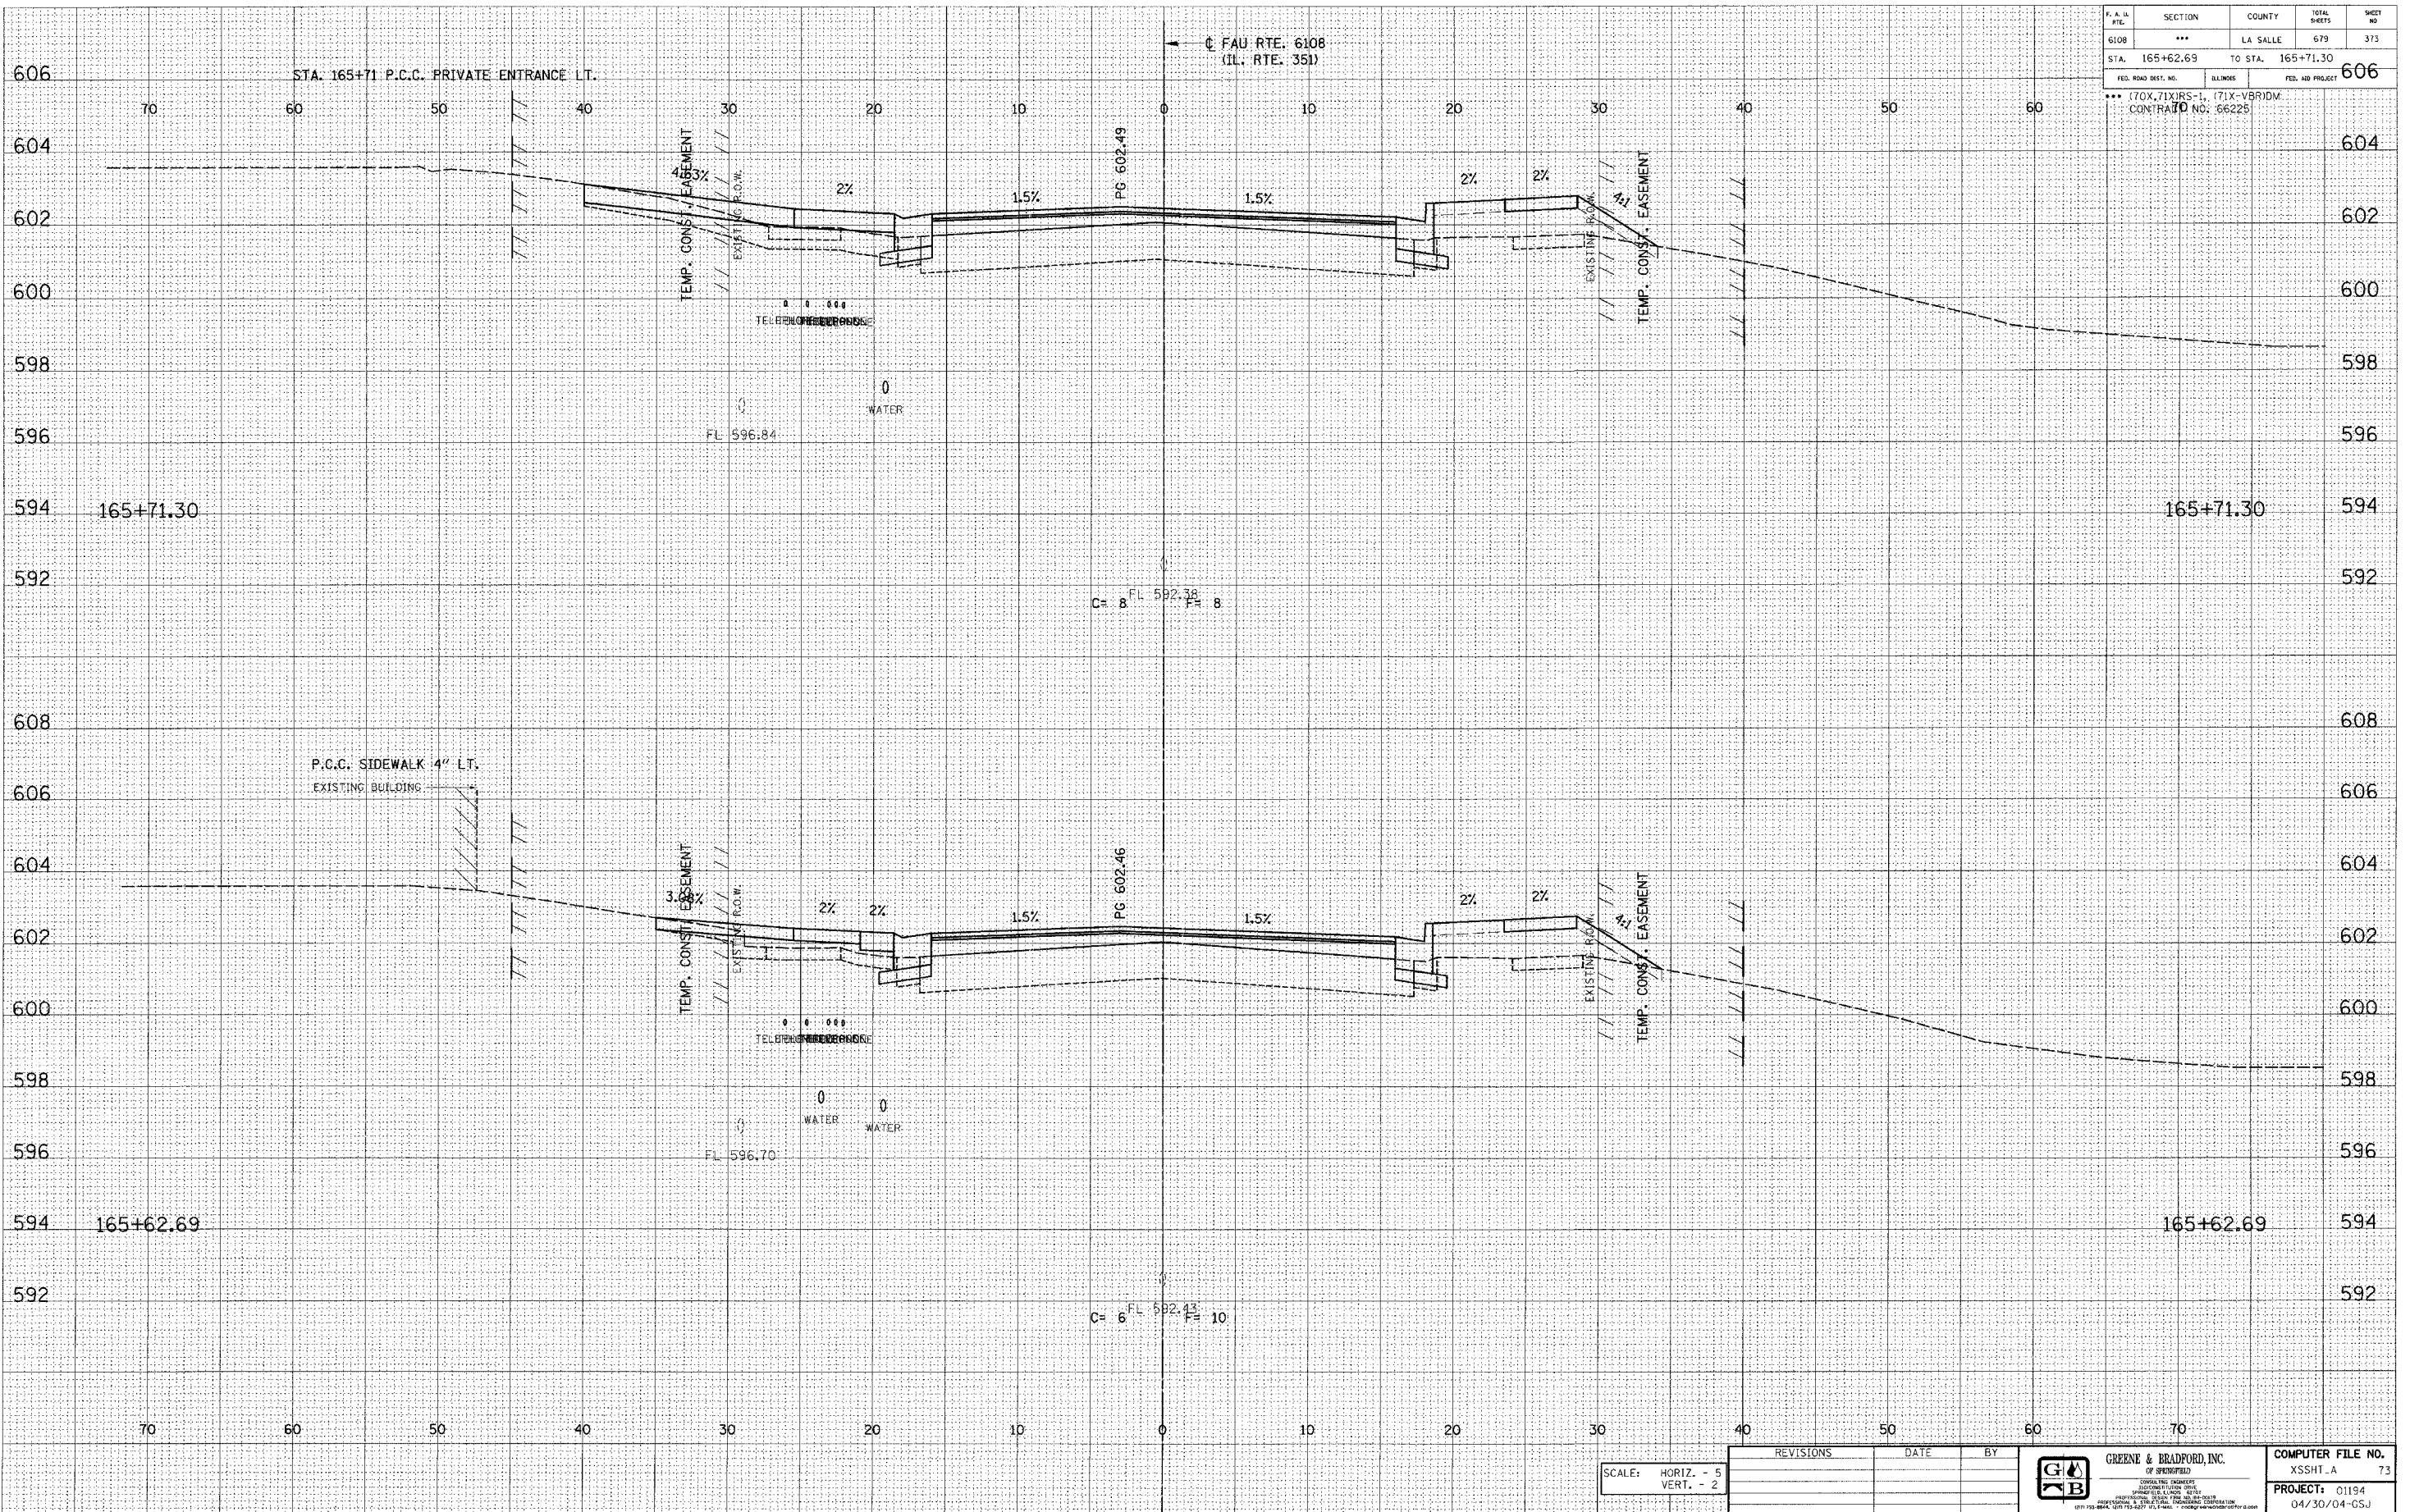

P.A. FILE	SECTION	COUNTY	TOTAL SHEETS	SHEET NO.
6108	***	LA SALLE	679	373
STA. 165+62.69		TO STA. 165+71.30		606
FED. ROAD DIST. NO.		ILLINOIS	FED. AID PROJECT	
*** (70X, 71X)RS-1, (71X-V)RIDM				
CONTRACT NO. 66225				

SCALE: HORIZ. - 5 VERT. - 2	REVISIONS	DATE	BY	GREENE & BRADFORD, INC. OF SPRINGFIELD CIVIL ENGINEERS 2011 10 24th St. Springfield, IL 62761 217-223-8844 FAX 217-223-8877	COMPUTER FILE NO. XSSHT_A 73
					PROJECT: 01194 04/30/04-GSJ

E-XSEC 1:1 8/25/98

FAU RTE. 6108 (IL. RTE. 351) LA SALLE CO.