

DESIGN		
INT.	DATE	REASON


BY	DATE

PLOTS & CHECKS			
INT.	DATE	NO.	REASON

BY	DATE

CHECKS		
INT.	DATE	REASON

F.A.S. NO.	SECTION	COUNTY	TOTAL SHEETS	SHEET NO.
6108	***	LA SALLE	679	392
STA. 171+25.00		TO STA. 171+50.00		
FED. ROAD DIST. NO.		ILLINOIS	FED. AID PROJECT	
*** (70X.71X)RS-1, (71X-VER)DM CONTRACT NO. 66225				

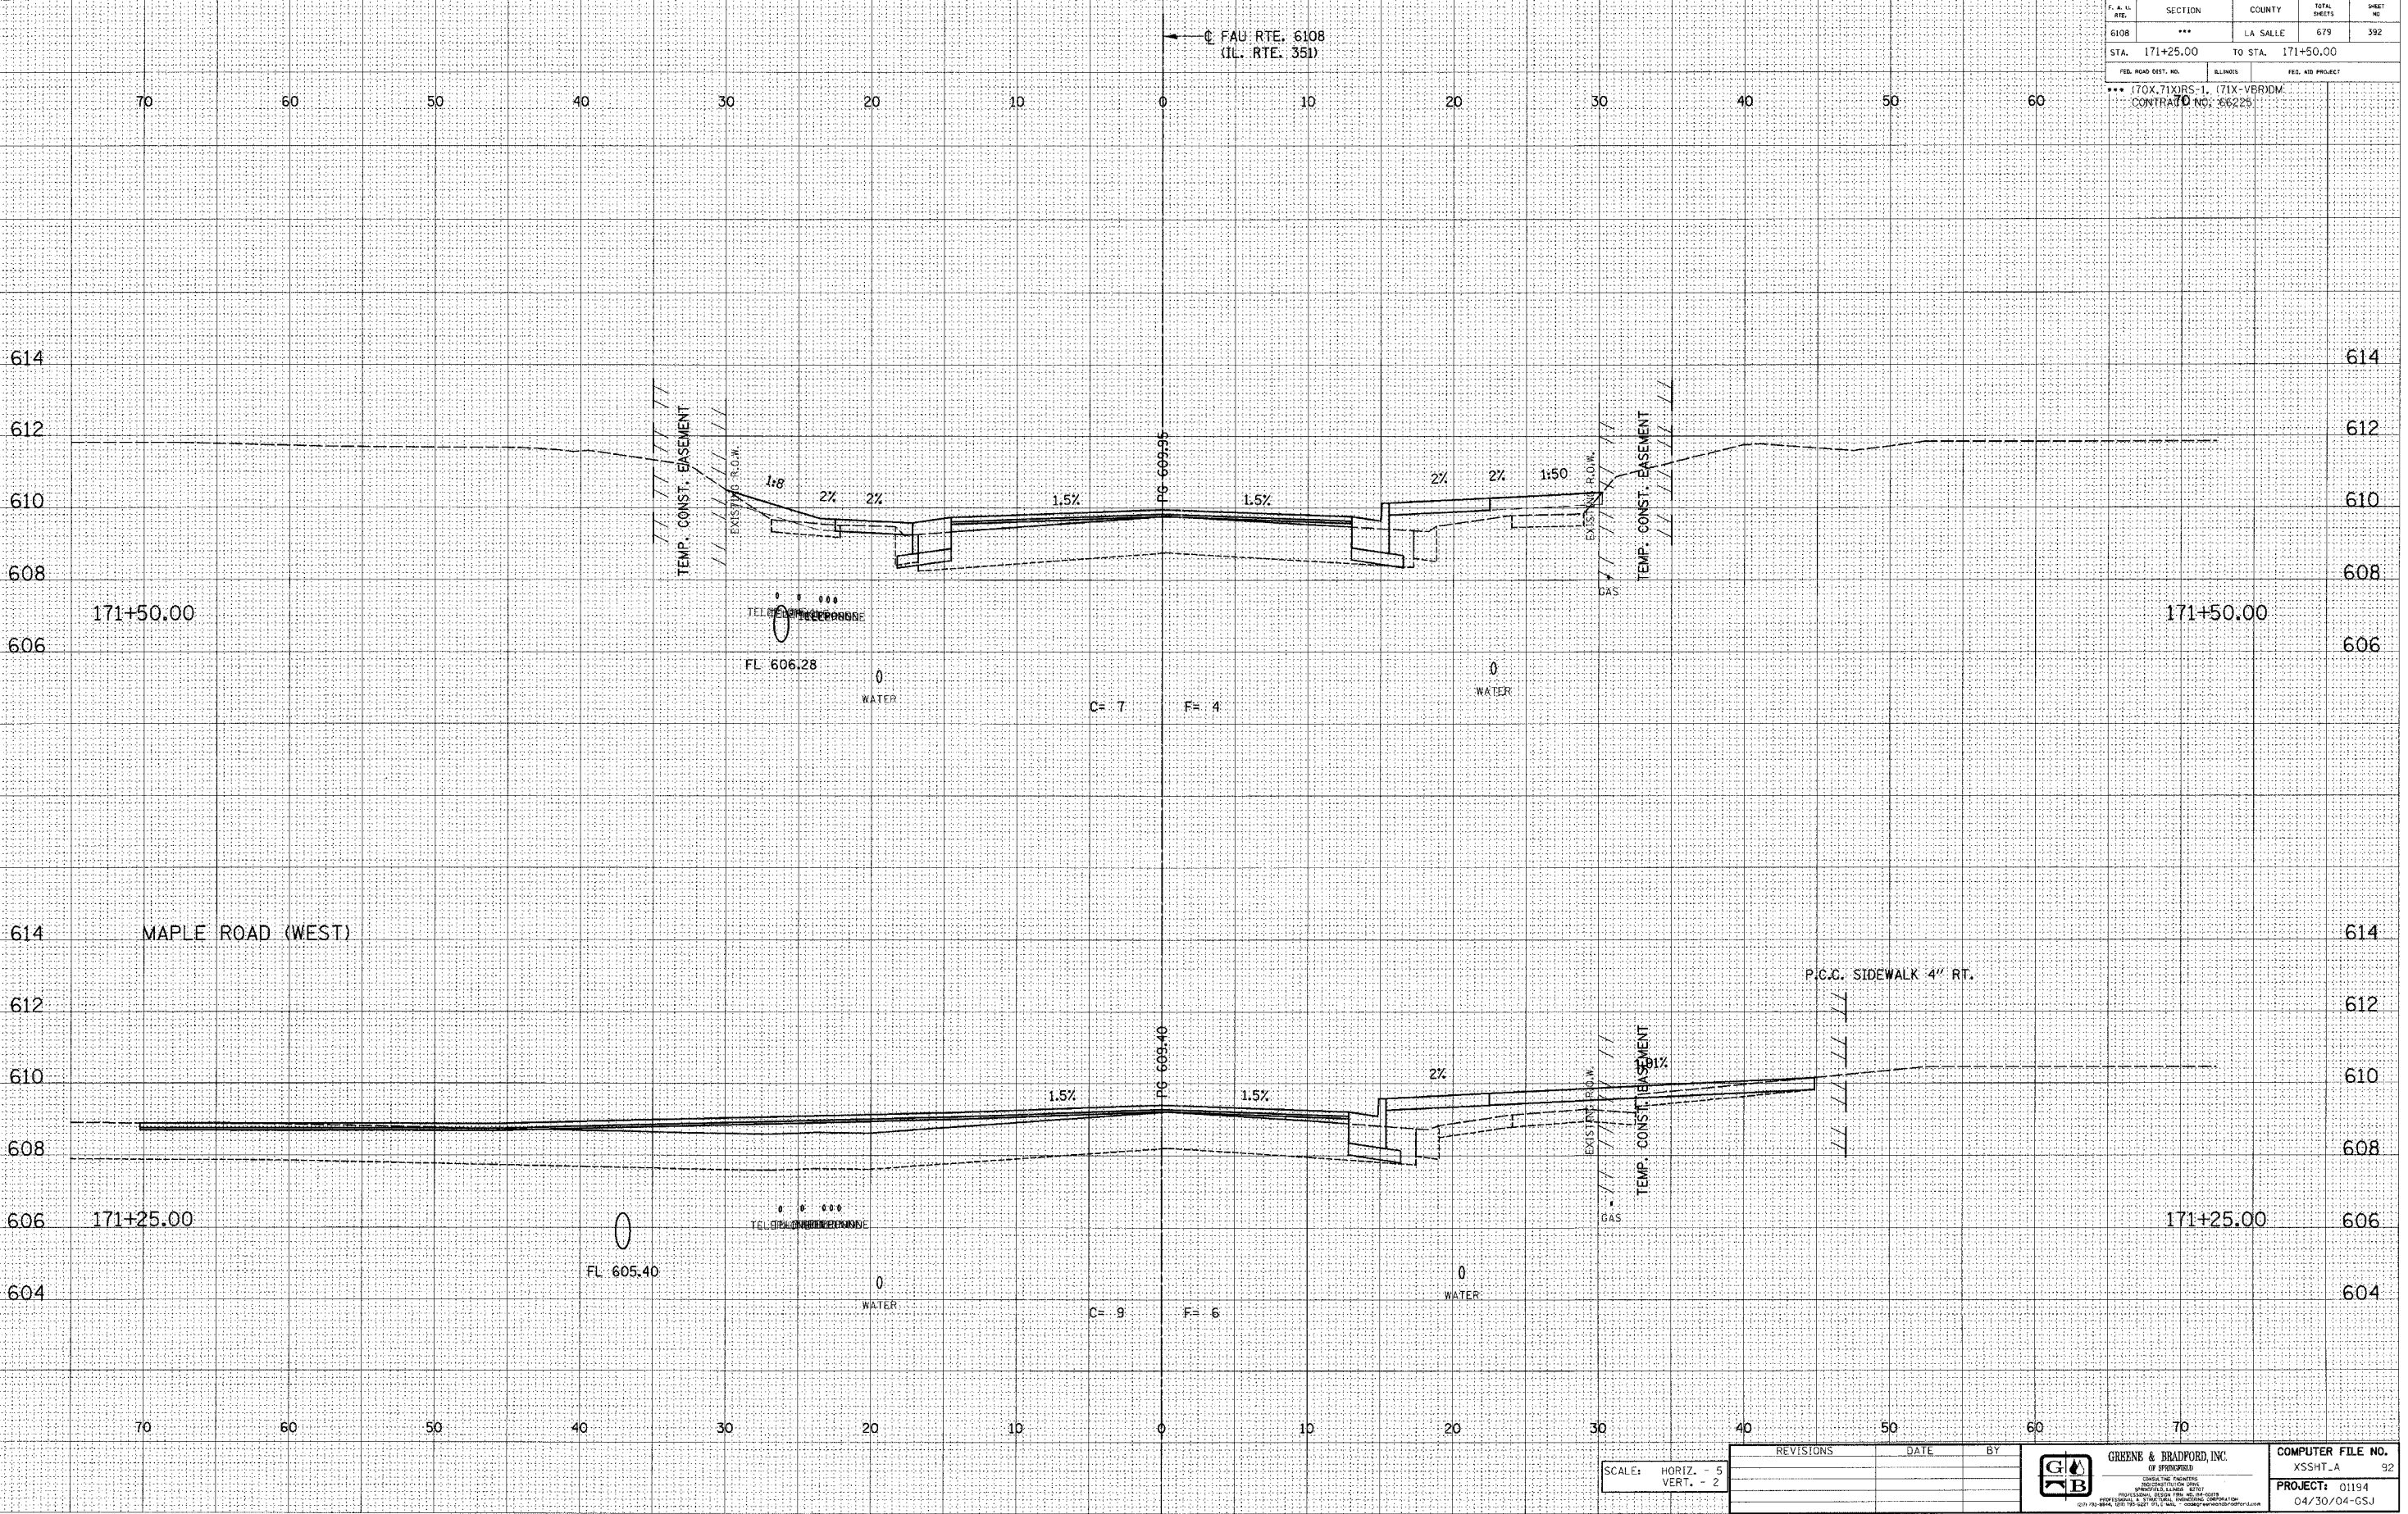

E-XSEC 1:1 8/25/98

SCALE: HORIZ. - 5  
VERT. - 2

REVISIONS	DATE	BY



GREENE & BRADFORD, INC.  
OF SPRINGFIELD  
ENGINEERS ARCHITECTS INTERIORS  
REGISTERED PROFESSIONAL ENGINEERS  
REGISTERED PROFESSIONAL ARCHITECTS  
REGISTERED PROFESSIONAL INTERIORS DESIGNERS  
1211 N. 10TH ST., SPRINGFIELD, ILL. 62761-1000  
(217) 791-8844, (217) 791-8221, FAX (217) 791-8844, WWW.GREENEANDBRADFORD.COM

COMPUTER FILE NO.  
XSSHT\_A 92  
PROJECT: 01194  
04/30/04-GSJ

T:\2004\14\F04\1404.dwg 12/2/2004 8:40:06 PM User: gregj