

DESIGN		
INT.	DATE	REASON


BY	DATE

PLOTS & CHECKS			
INT.	DATE	NO.	REASON

BY	DATE

CHECKS		
INT.	DATE	REASON

F. A. U. NO.	SECTION	COUNTY	TOTAL SHEETS	SHEET NO.
6108	***	LA SALLE	679	418
STA. 177+64.09	TO STA. 177+68.59			
FED. ROAD DIST. NO.		ILLINOIS	FED. AID PROJECT	
*** (70X, 71X) RS-1, (71X-V) RIDM CONTRACT NO. 66225				

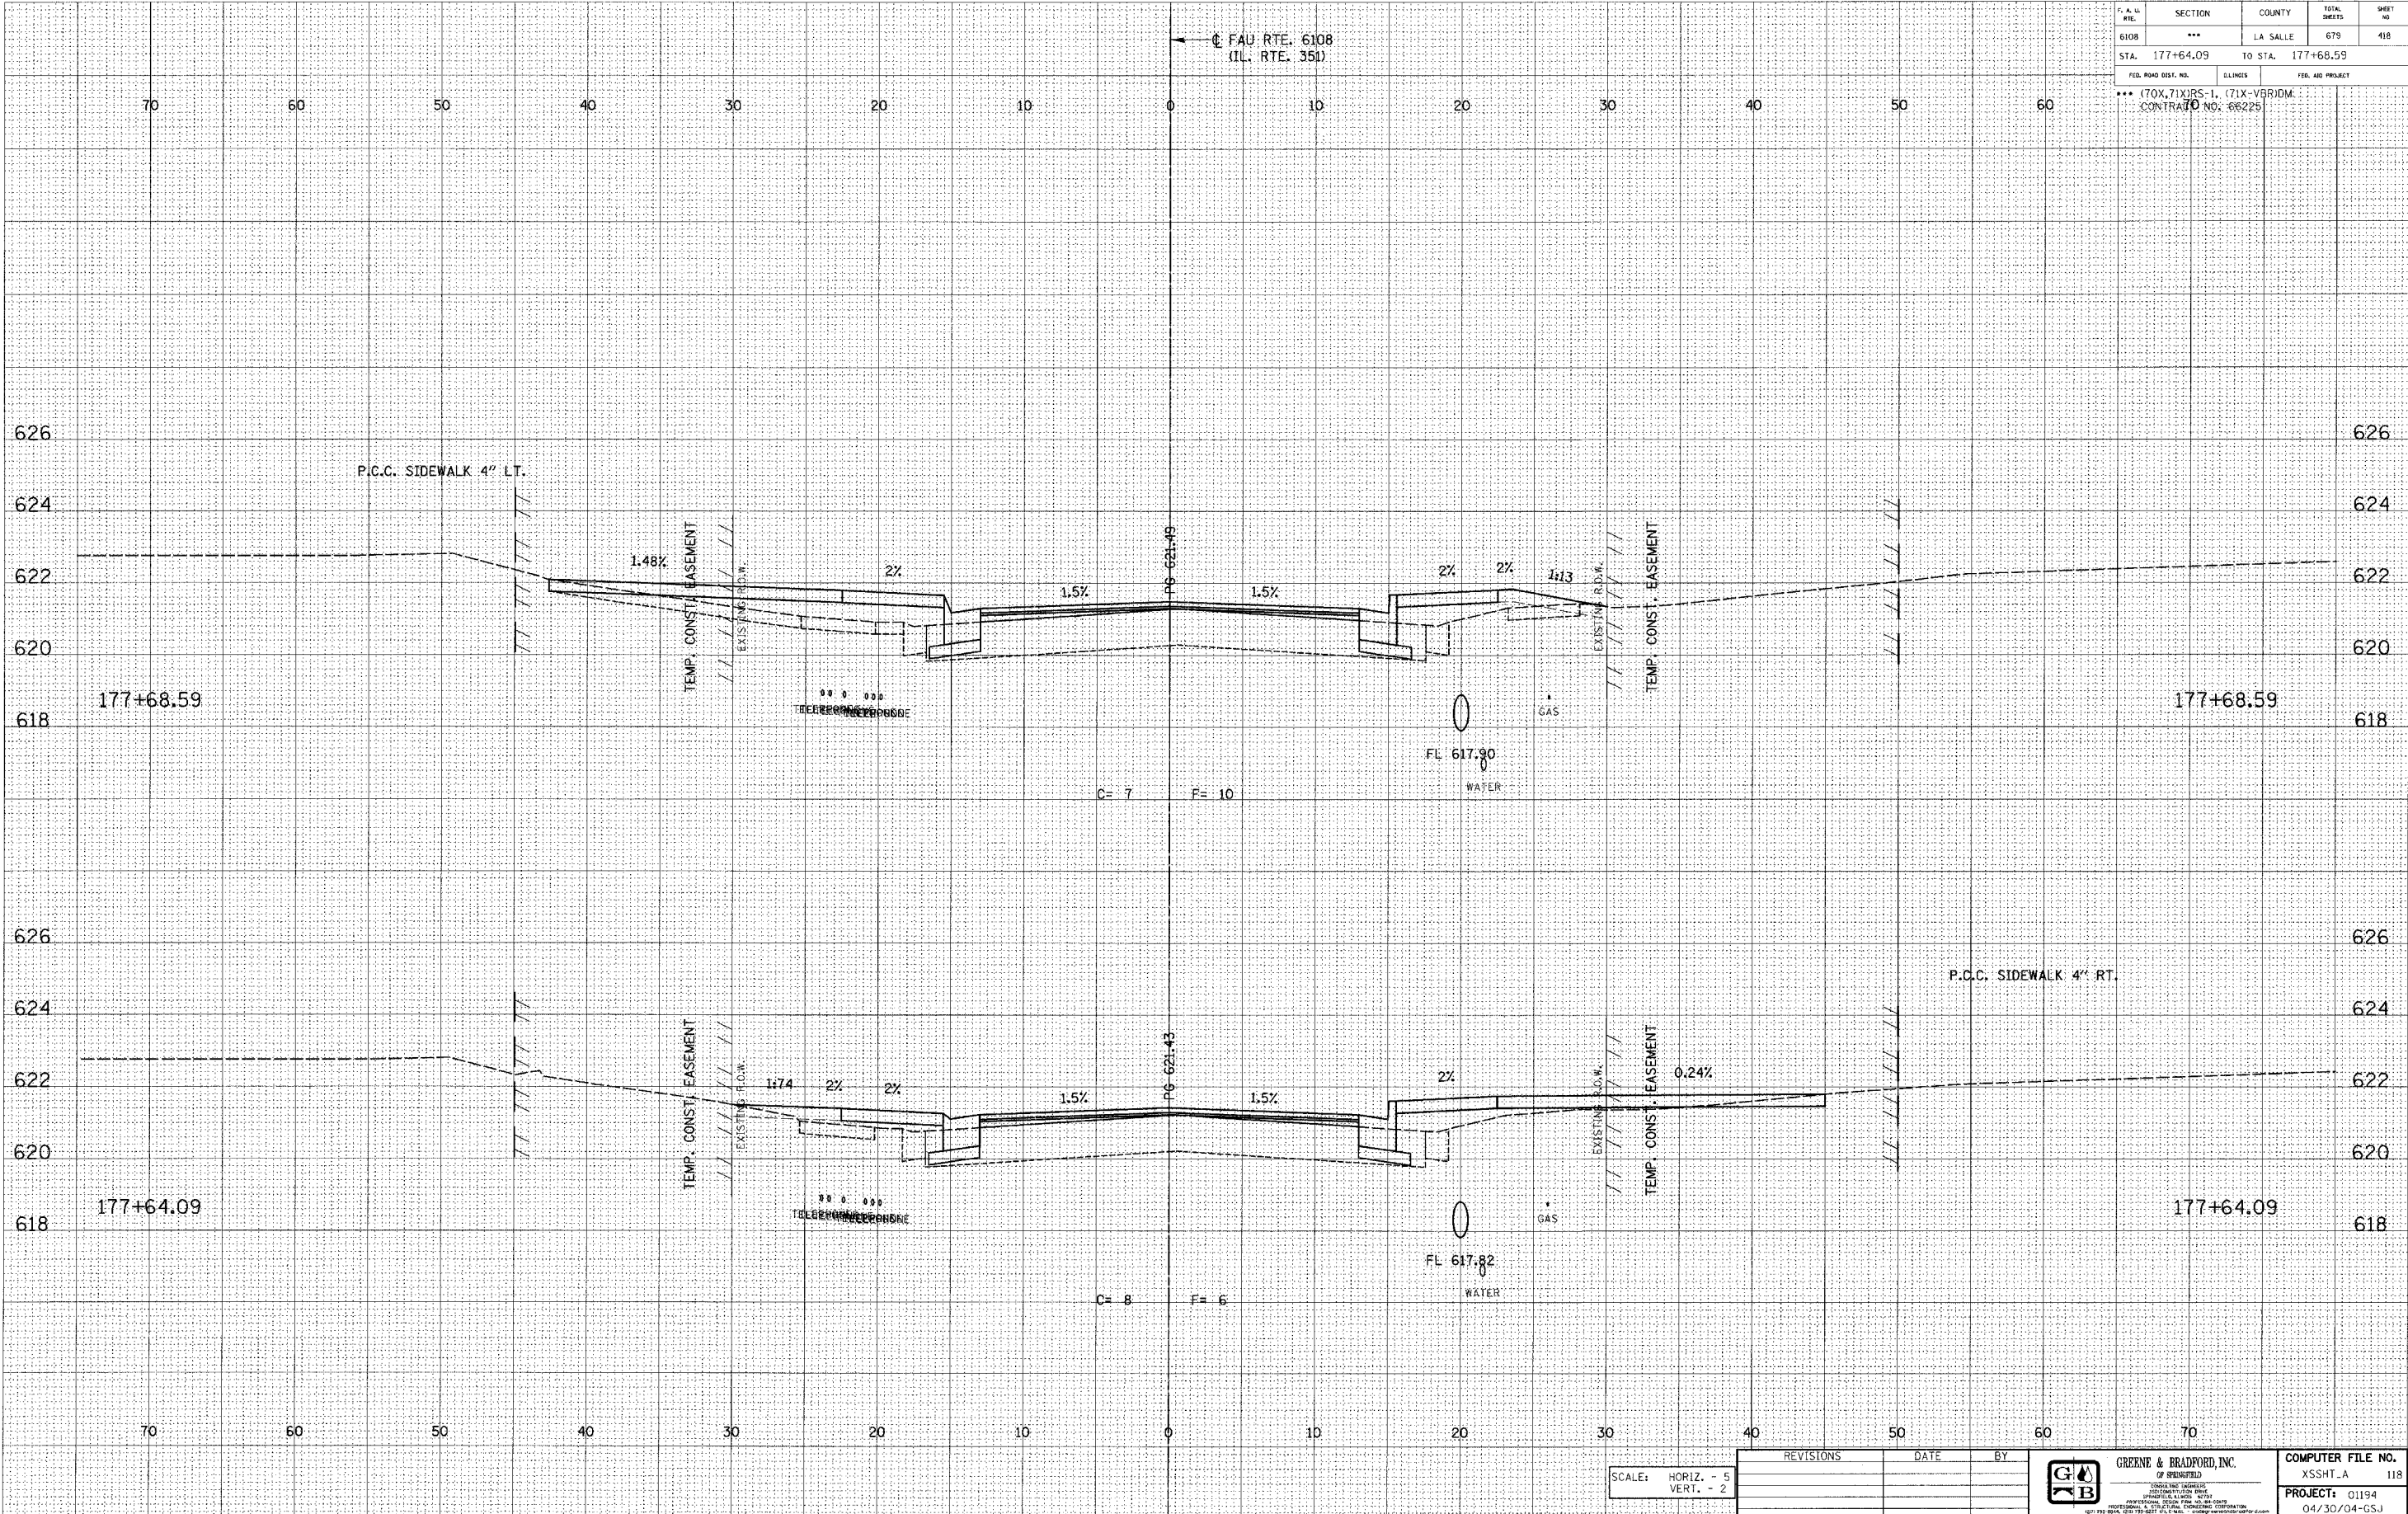

E-XSEC 1:1 8/25/98

SCALE: HORIZ. - 5
VERT. - 2

REVISIONS	DATE	BY

 GREENE & BRADFORD, INC. <small>OF SPENGLER</small> <small>CONSULTING ENGINEERS</small> <small>PROFESSIONAL ENGINEERS</small>	COMPUTER FILE NO.
	XSSHT_A 118
	PROJECT: 01194 04/30/04-GSJ

FAU RTE. 6108 (IL. RTE. 351) LA SALLE CO.