

DESIGN		
INT.	DATE	REASON


BY	DATE

PLOTS & CHECKS			
INT.	DATE	NO.	REASON

BY	DATE

CHECKS		
INT.	DATE	REASON

P.A.W. FILE	SECTION	COUNTY	TOTAL SHEETS	SHEET NO.
6108	***	LA SALLE	679	421
STA. 178+50.00	TO STA. 178+75.00			
FED. ROAD DIST. NO.	ILLINOIS	FED. AID PROJECT		
*** (70X, 71X)RS-1, (71X-VBR)DM. CONTRACT NO. 66225				

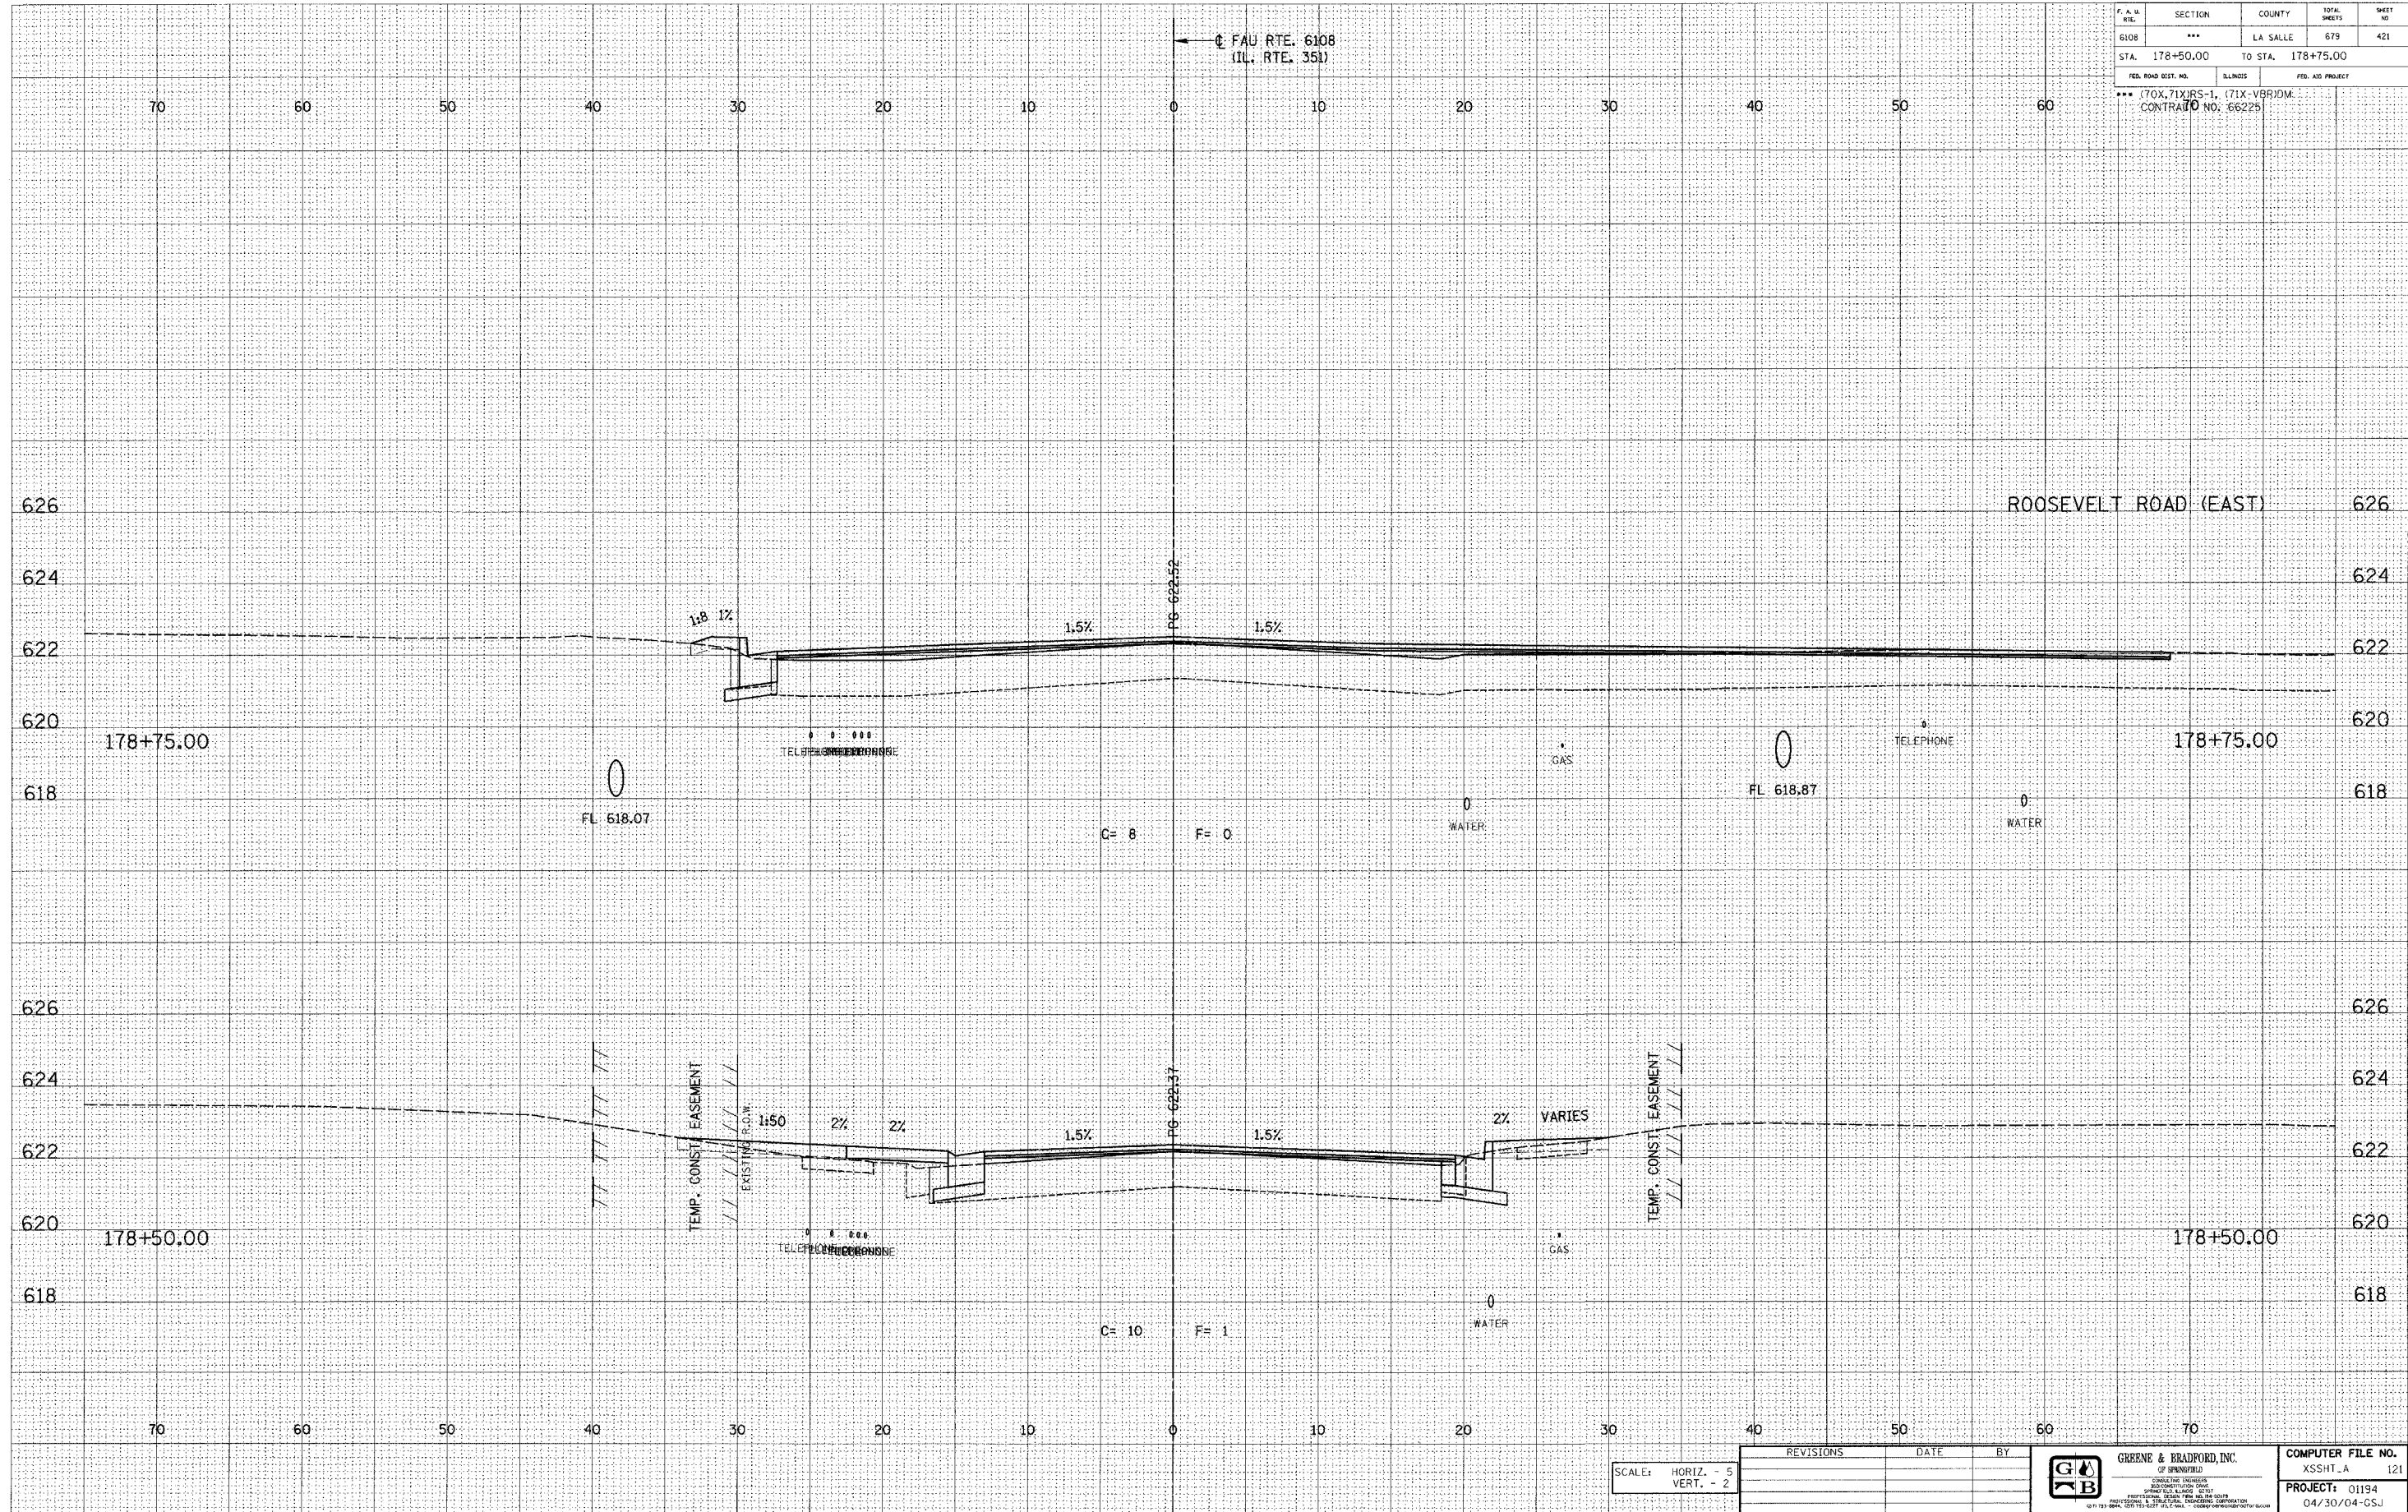

SCALE: HORIZ. - 5
VERT. - 2

REVISIONS	DATE	BY

GREENE & BRADFORD, INC.
OF SPRINGFIELD
CONSULTING ENGINEERS
REGISTERED PROFESSIONAL ENGINEERS
STATE OF ILLINOIS
NO. 021-087789-0001

COMPUTER FILE NO. XSSHT_A 121
PROJECT: 01194
04/30/04-CSJ