

DESIGN		
INT. DATE	REASON	

BY		DATE

FINAL SURVEY	SURVISED
SHEET	PLOTTED
NOTE BOOK	TEMPLATE
NO.	AREAS CHECKED


PLOTS & CHECKS		
INT. DATE	NO.	REASON

BY		DATE

ORIGINAL SURVEY	SURVISED
SHEET	PLOTTED
NOTE BOOK	TEMPLATE
NO.	AREAS CHECKED

CHECKS		
INT. DATE	REASON	

STATE	SECTION	COUNTY	TOTAL SHEETS	SHEET NO.
6108	***	LA SALLE	679	427
STA. 180+34.00		TO STA. 180+50.00		
FED. ROAD DIST. NO.		ILLINOIS	FED. AID PROJECT	
*** (70X, 71X)RS-1, (71X-V)RDIM				
CONTRACT NO. 66225				

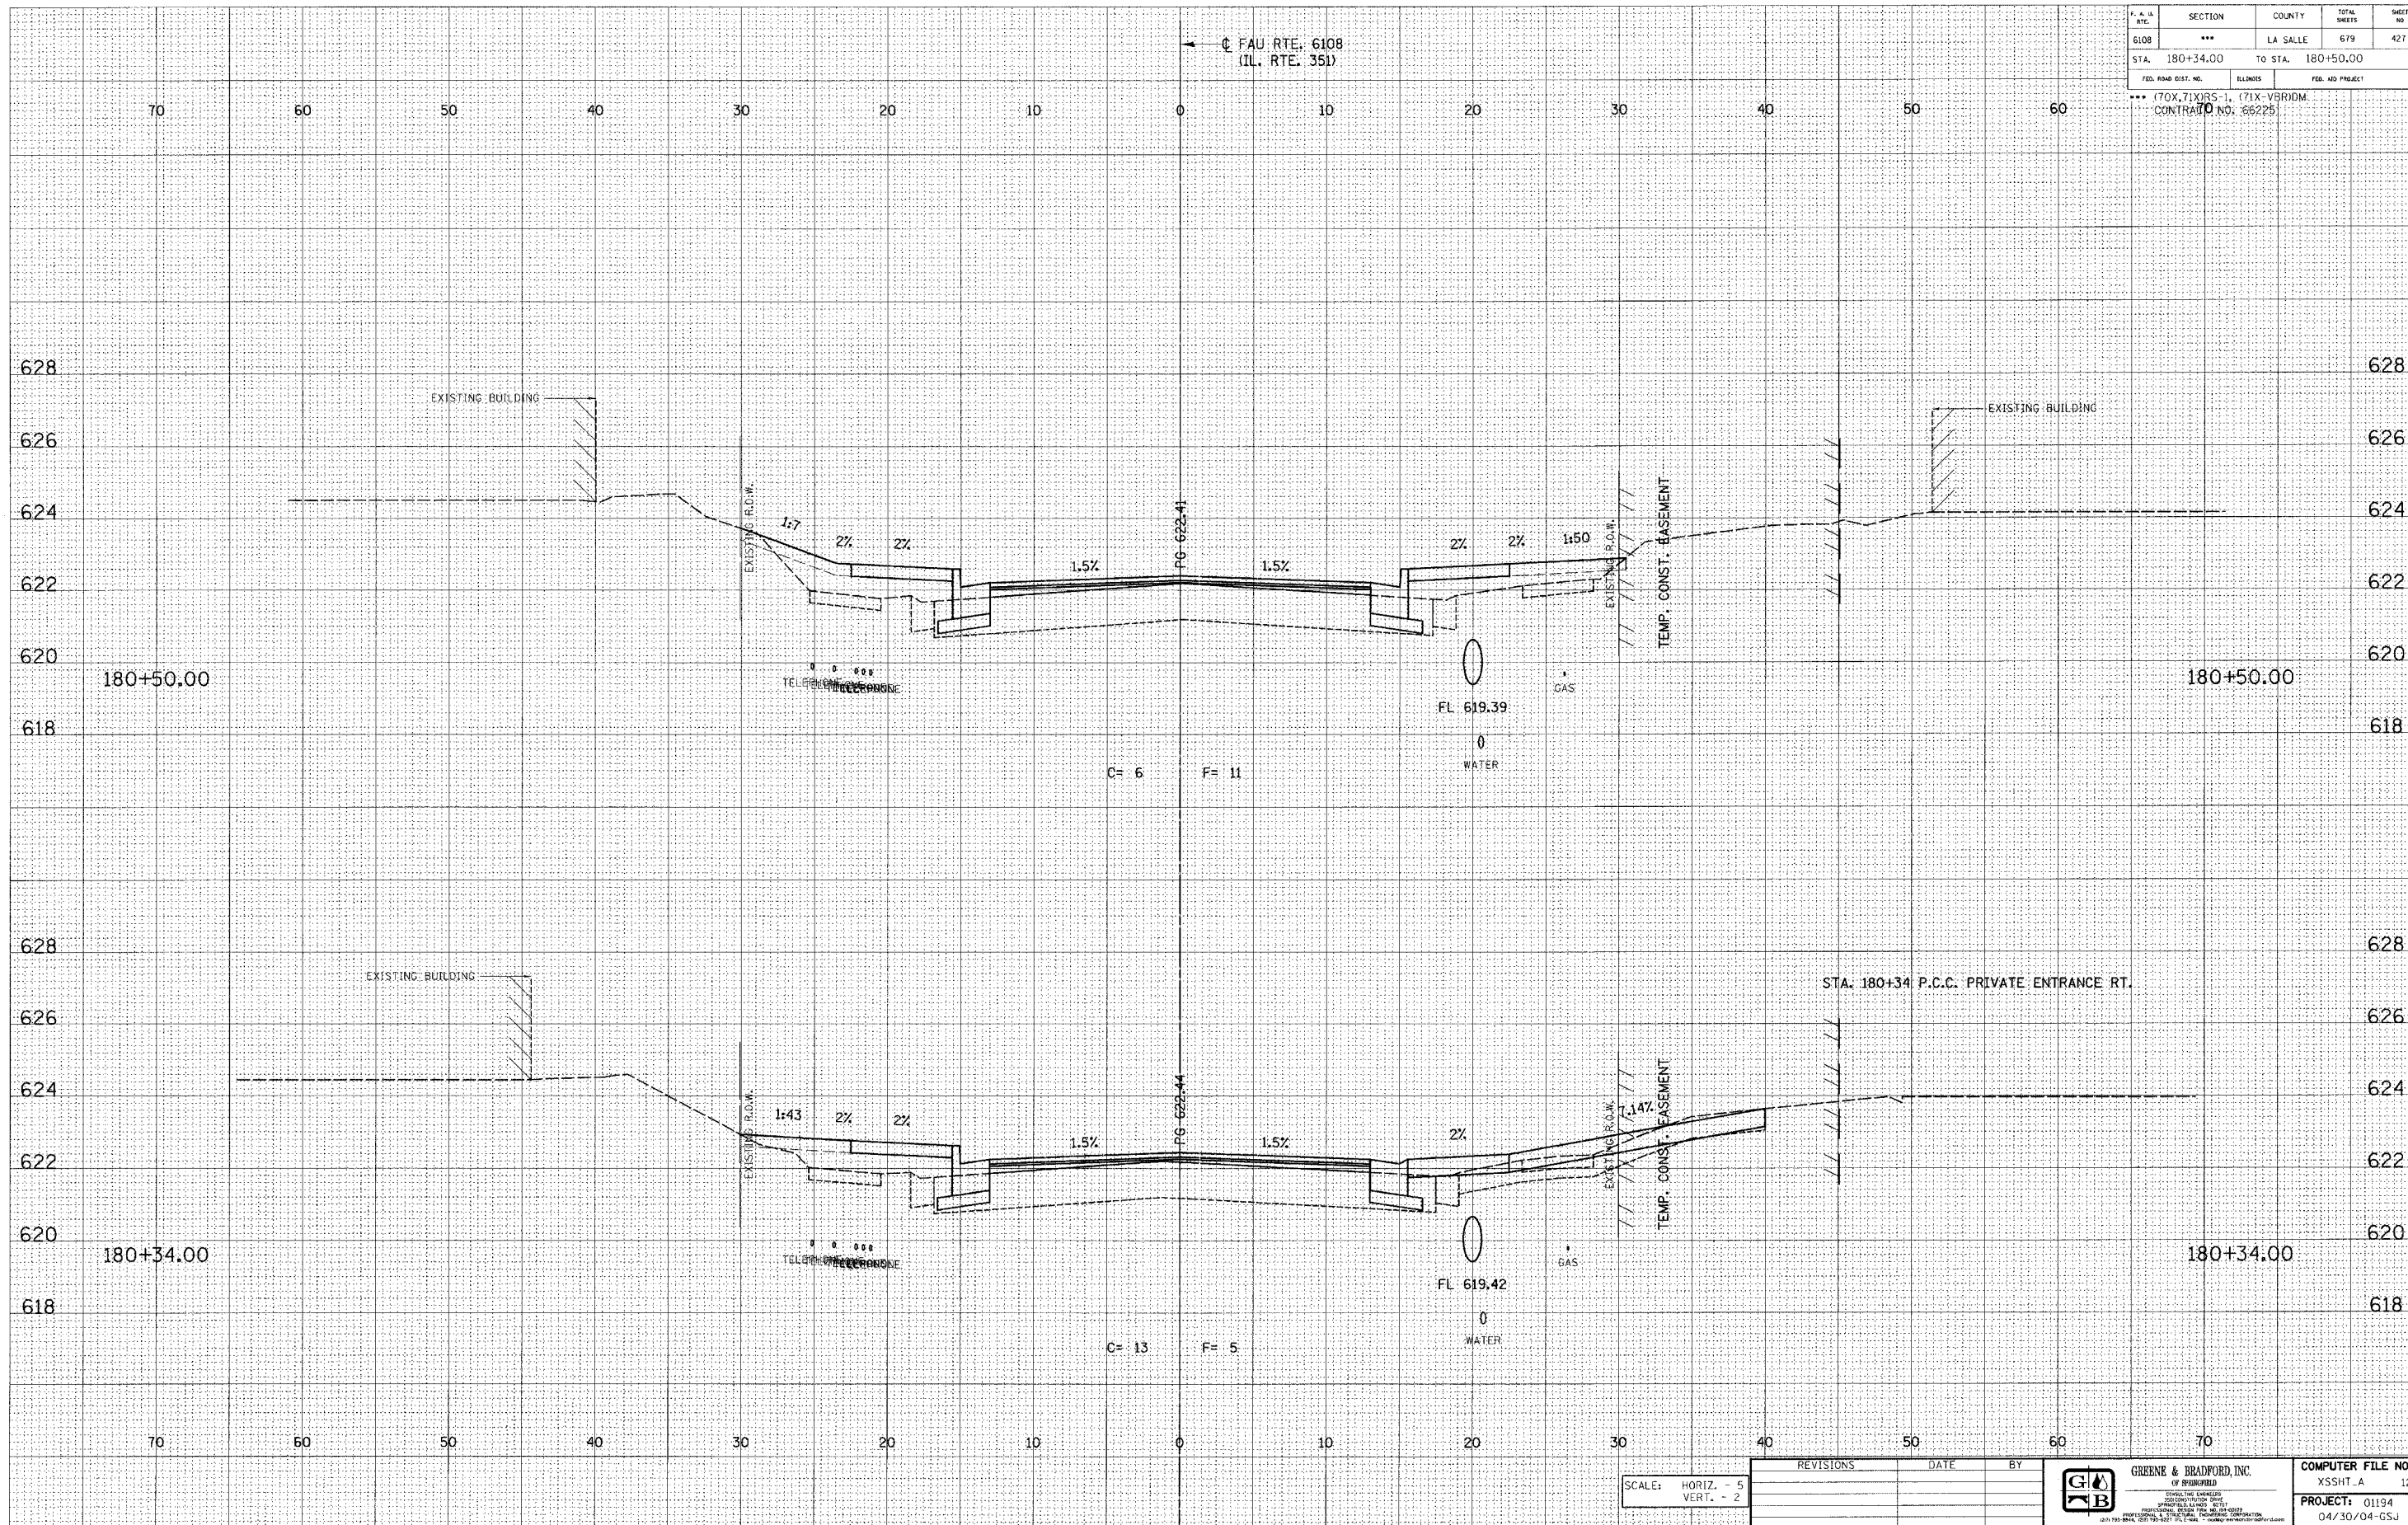

SCALE: HORIZ. - 5 VERT. - 2	REVISIONS	DATE	BY	 GREENE & BRADFORD, INC. OF SPRINGFIELD CIVIL ENGINEERS PROFESSIONAL ENGINEERING SERVICE 1011 E. CHERRY STREET SPRINGFIELD, ILLINOIS 62760 (217) 524-1500 • (217) 524-1501 • FAX (217) 524-1502 www.greenenbradford.com	COMPUTER FILE NO. XSSHT_A 127 PROJECT: 01194 04/30/04-GSJ

E-XSEC 1:1 8/25/98

FAU RTE. 6108 (IL. RTE. 351) LA SALLE CO.