

DESIGN		
INT.	DATE	REASON

DATE	BY

FINAL SURVEY	SURVEY
NOTE BOOK	PLATE
NO.	AREAS CHECKED


PLOTS & CHECKS		
INT.	DATE	REASON

DATE	BY

ORIGINAL SURVEY	SURVEY
NOTE BOOK	PLATE
NO.	AREAS CHECKED

CHECKS		
INT.	DATE	REASON

P. A. U. NO.	SECTION	COUNTY	TOTAL SHEETS	SHEET NO.
6108	***	LA SALLE	679	451
STA. 188+00.00		TO STA. 188+06.85		
FED. ROAD DIST. NO.		ILLINOIS	FED. AID PROJECT	
*** (70X,71X)RS-1, (71X-VBR)DM CONTRACT NO. 66225				

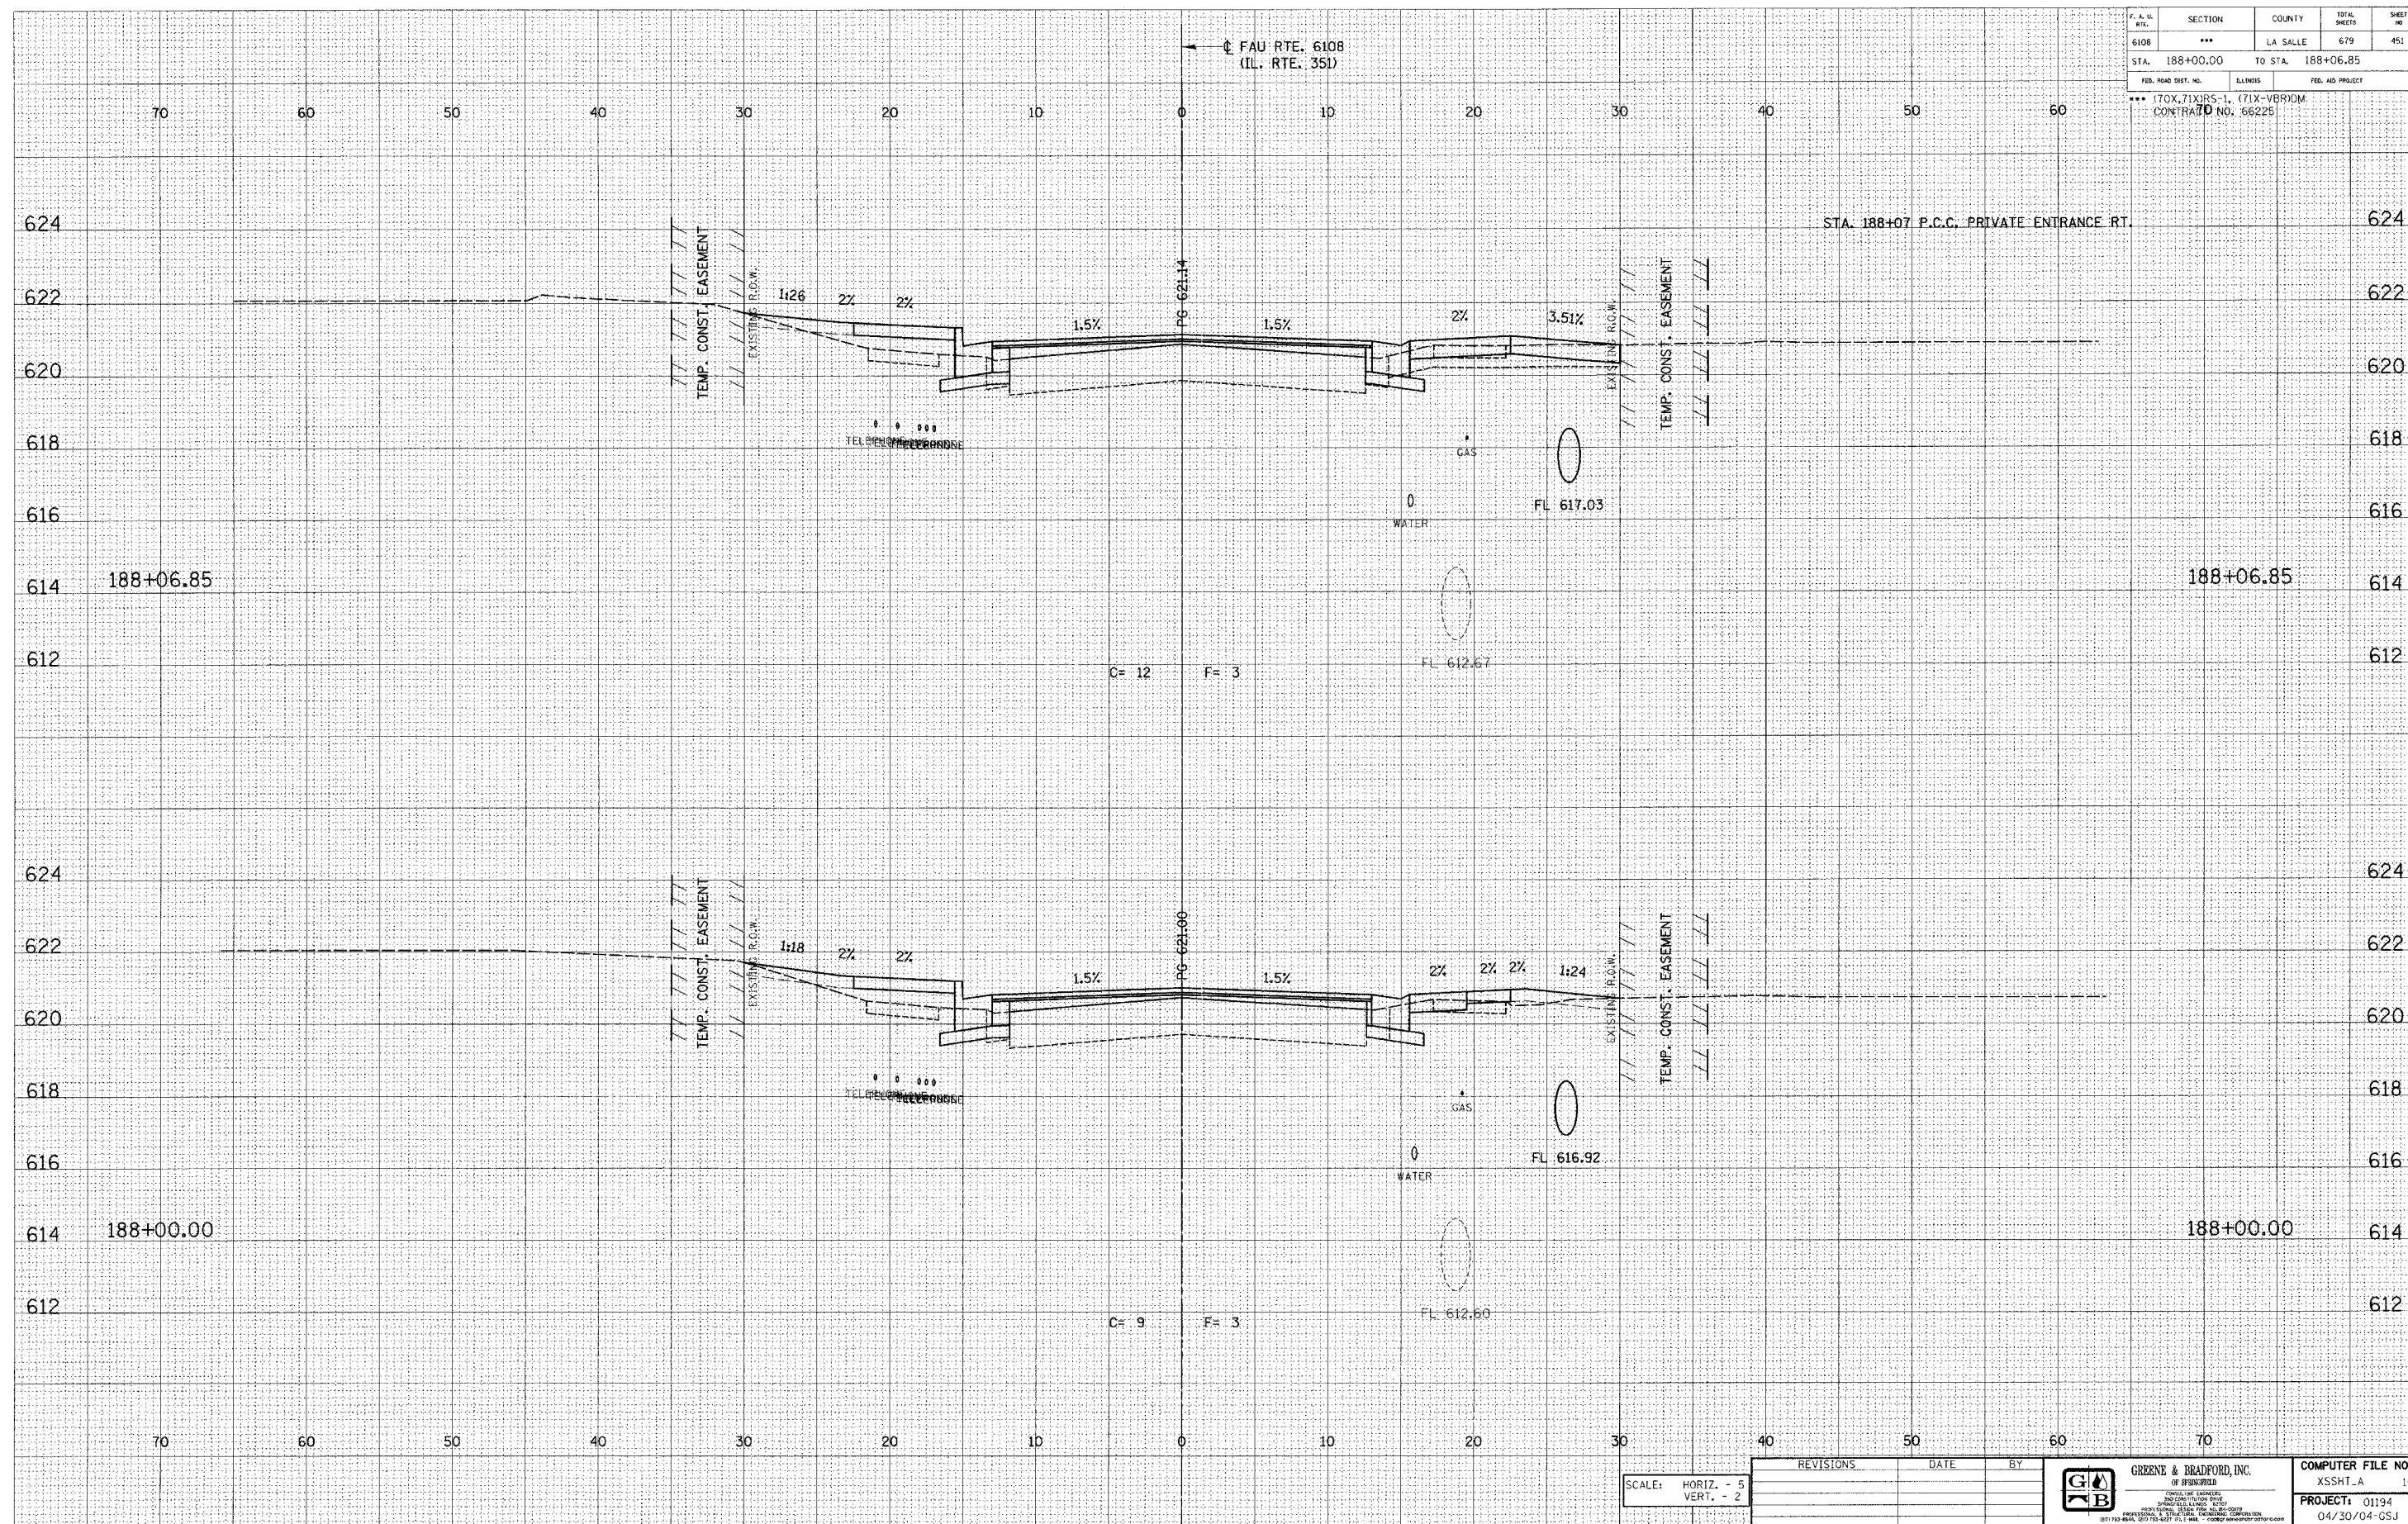

E-XSEC 1:1 8/25/98

SCALE: HORIZ. - 5
VERT. - 2

REVISIONS	DATE	BY

 GREENE & BRADFORD, INC. <small>INCORPORATED IN ILLINOIS</small> <small>PROFESSIONAL ENGINEERS</small> <small>201 N. 10th St. LaSalle, IL 62526</small> <small>TEL: (312) 466-3000 FAX: (312) 466-3001</small>	COMPUTER FILE NO. XSSHT_A 151 PROJECT: 01194 04/30/04-GSJ
--	--

FAU RTE. 6108 (IL. RTE. 351) LA SALLE CO.