

DESIGN		
INT.	DATE	REASON


DATE	BY

PILOTS & CHECKS		
INT.	DATE	REASON

DATE	BY

CHECKS		
INT.	DATE	REASON

F.A. IL. RTE.	SECTION	COUNTY	TOTAL SHEETS	SHEET NO.
6108	***	LA SALLE	679	457
STA. 190+25.00	TO STA. 190+37.48			
FED. ROAD DIST. NO.	ELLINGS	FED. AID PROJECT		
*** (70X, 71X) RS-1, (71X-VBR) DM. CONTRACT NO. 66225				

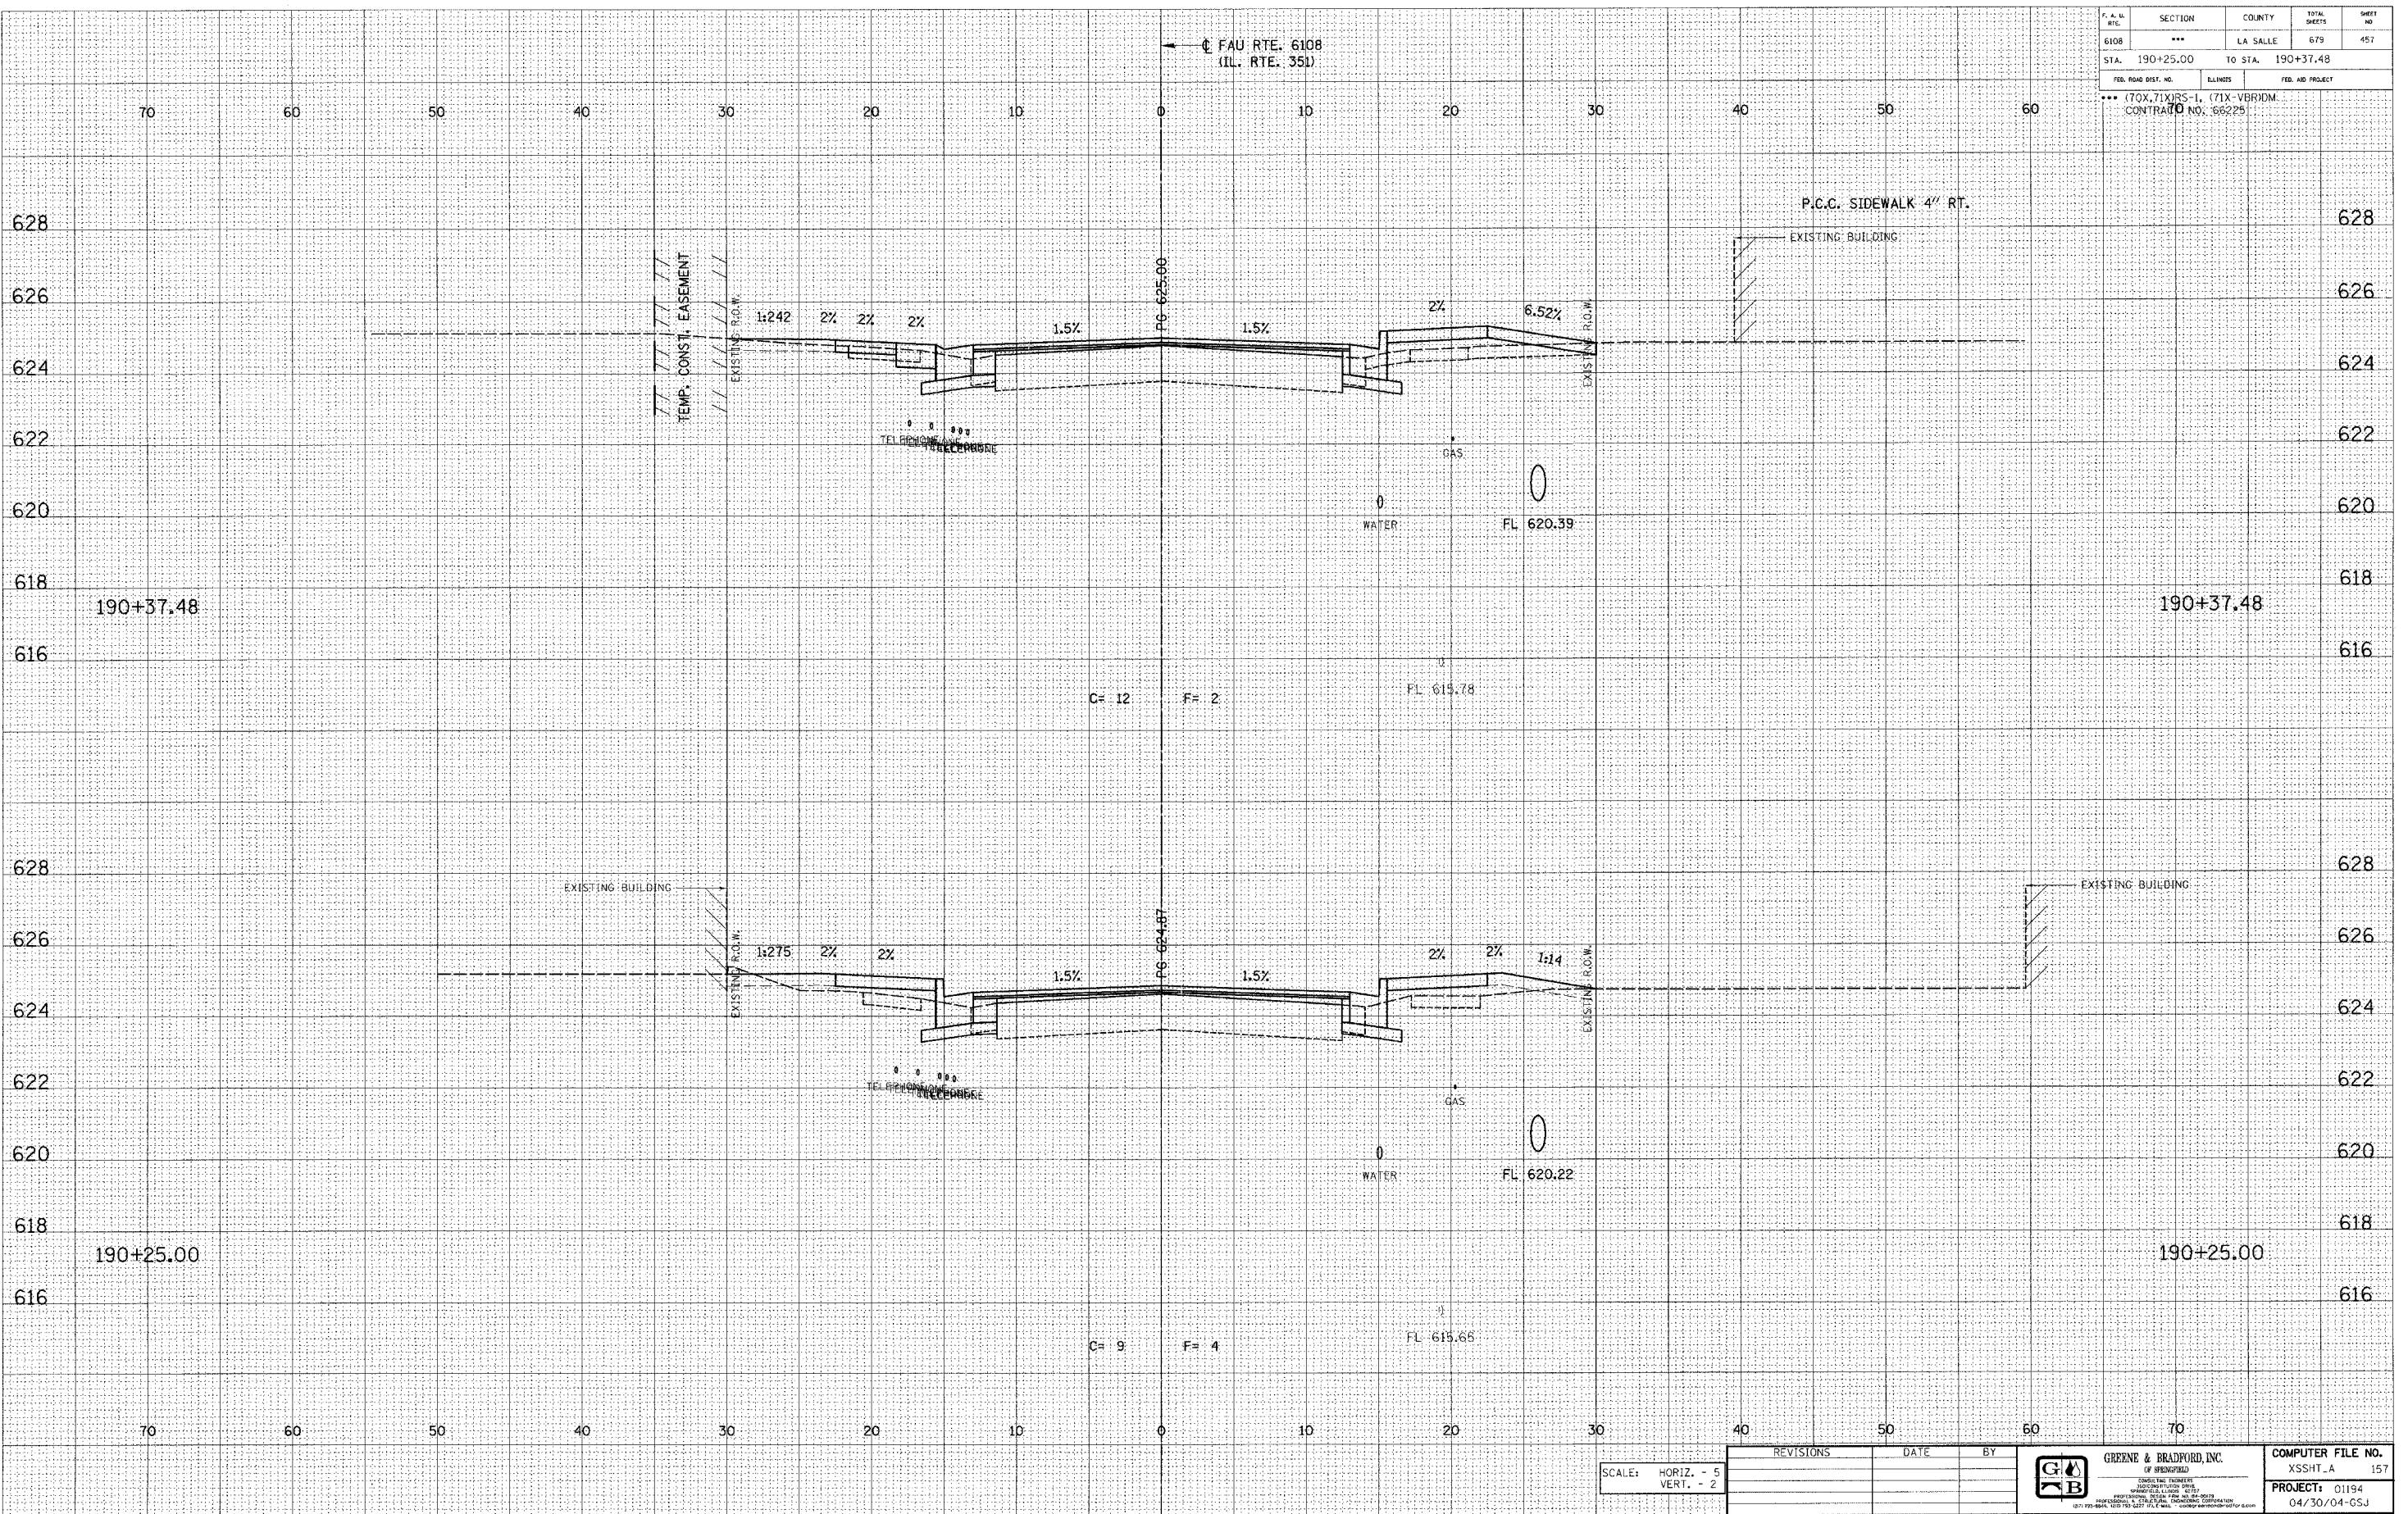

E-XSEC 1:1 8/25/98

SCALE: HORIZ. - 5
VERT. - 2

REVISIONS	DATE	BY



COMPUTER FILE NO. XSSHT_LA 157
PROJECT: 01194 04/30/04-GSJ

FAU RTE. 6108 (IL. RTE. 351) LA SALLE CO.