

DESIGN		
INT.	DATE	REASON


PLOTS & CHECKS	
INT.	DATE

CHECKS	
INT.	DATE

CHECKS	
INT.	DATE

CHECKS	
INT.	DATE

F.A. FILE NO.	SECTION	COUNTY	TOTAL SHEETS	SHEET NO.
6108	***	LA SALLE	679	463
STA. 191+56.64	TO STA. 191+37.40			
FED. ROAD DESIG. NO.		ILLINOIS	FED. AID PROJECT	
*** (70X, 71X)RS-1, (71X-V)BRDM				
CONTRACT NO. 66225				

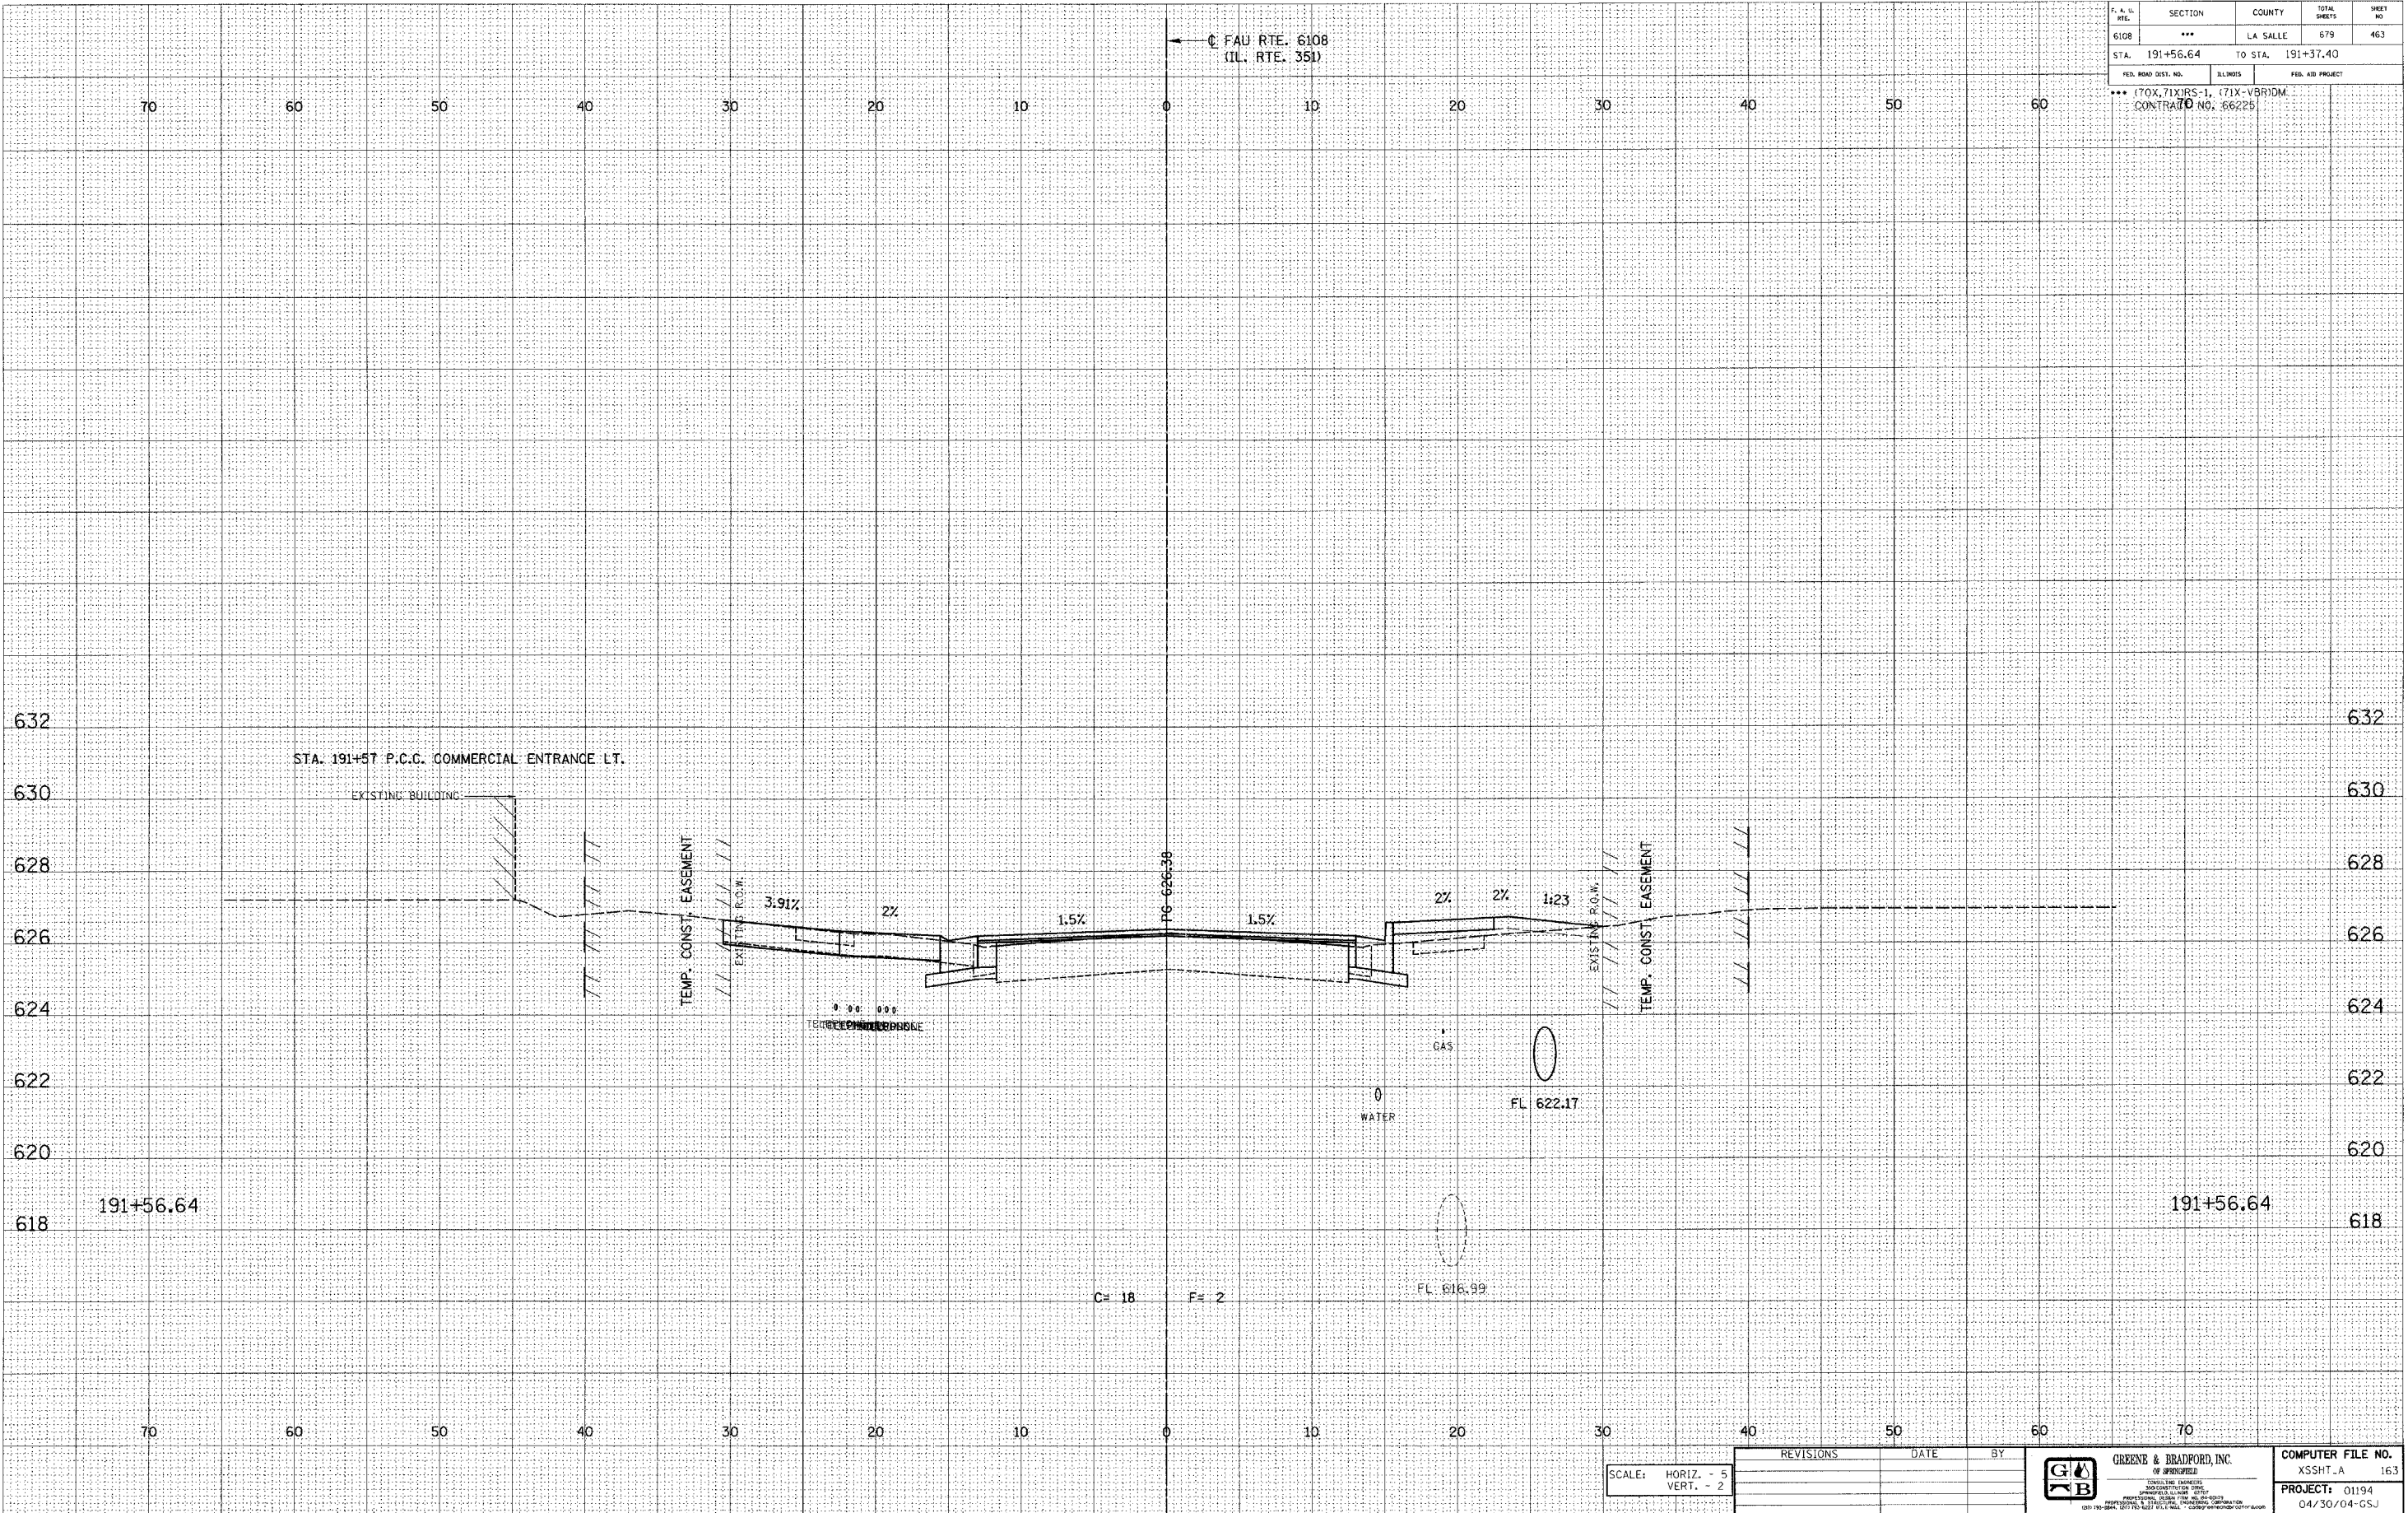

E-XSEC 1:1 8/25/98

SCALE: HORIZ. - 5  
VERT. - 2

REVISIONS	DATE	BY



COMPUTER FILE NO.	XSSHT.A 163
PROJECT:	01194
	04/30/04-GSJ

FAU RTE. 6108 (IL. RTE. 351) LA SALLE CO.

\\s01-h1-001\c0243454.dgn 12/28/2004 9:00:25 PM user = greg