

DESIGN		
INT.	DATE	REASON


DATE	BY

PLOTS & CHECKS		
INT.	DATE	REASON

DATE	BY

CHECKS		
INT.	DATE	REASON

F.A.W. FILE 6108	SECTION ***	COUNTY LA SALLE	TOTAL SHEETS 679	SHEET NO. 466
STA. 192+03.81		TO STA. 192+08.97		
FED. ROAD DIST. NO.	ILLINOIS	FED. AID PROJECT		
*** (70X, 71X)RS-1, (71X-VBR)DM CONTRACT NO. 66225				

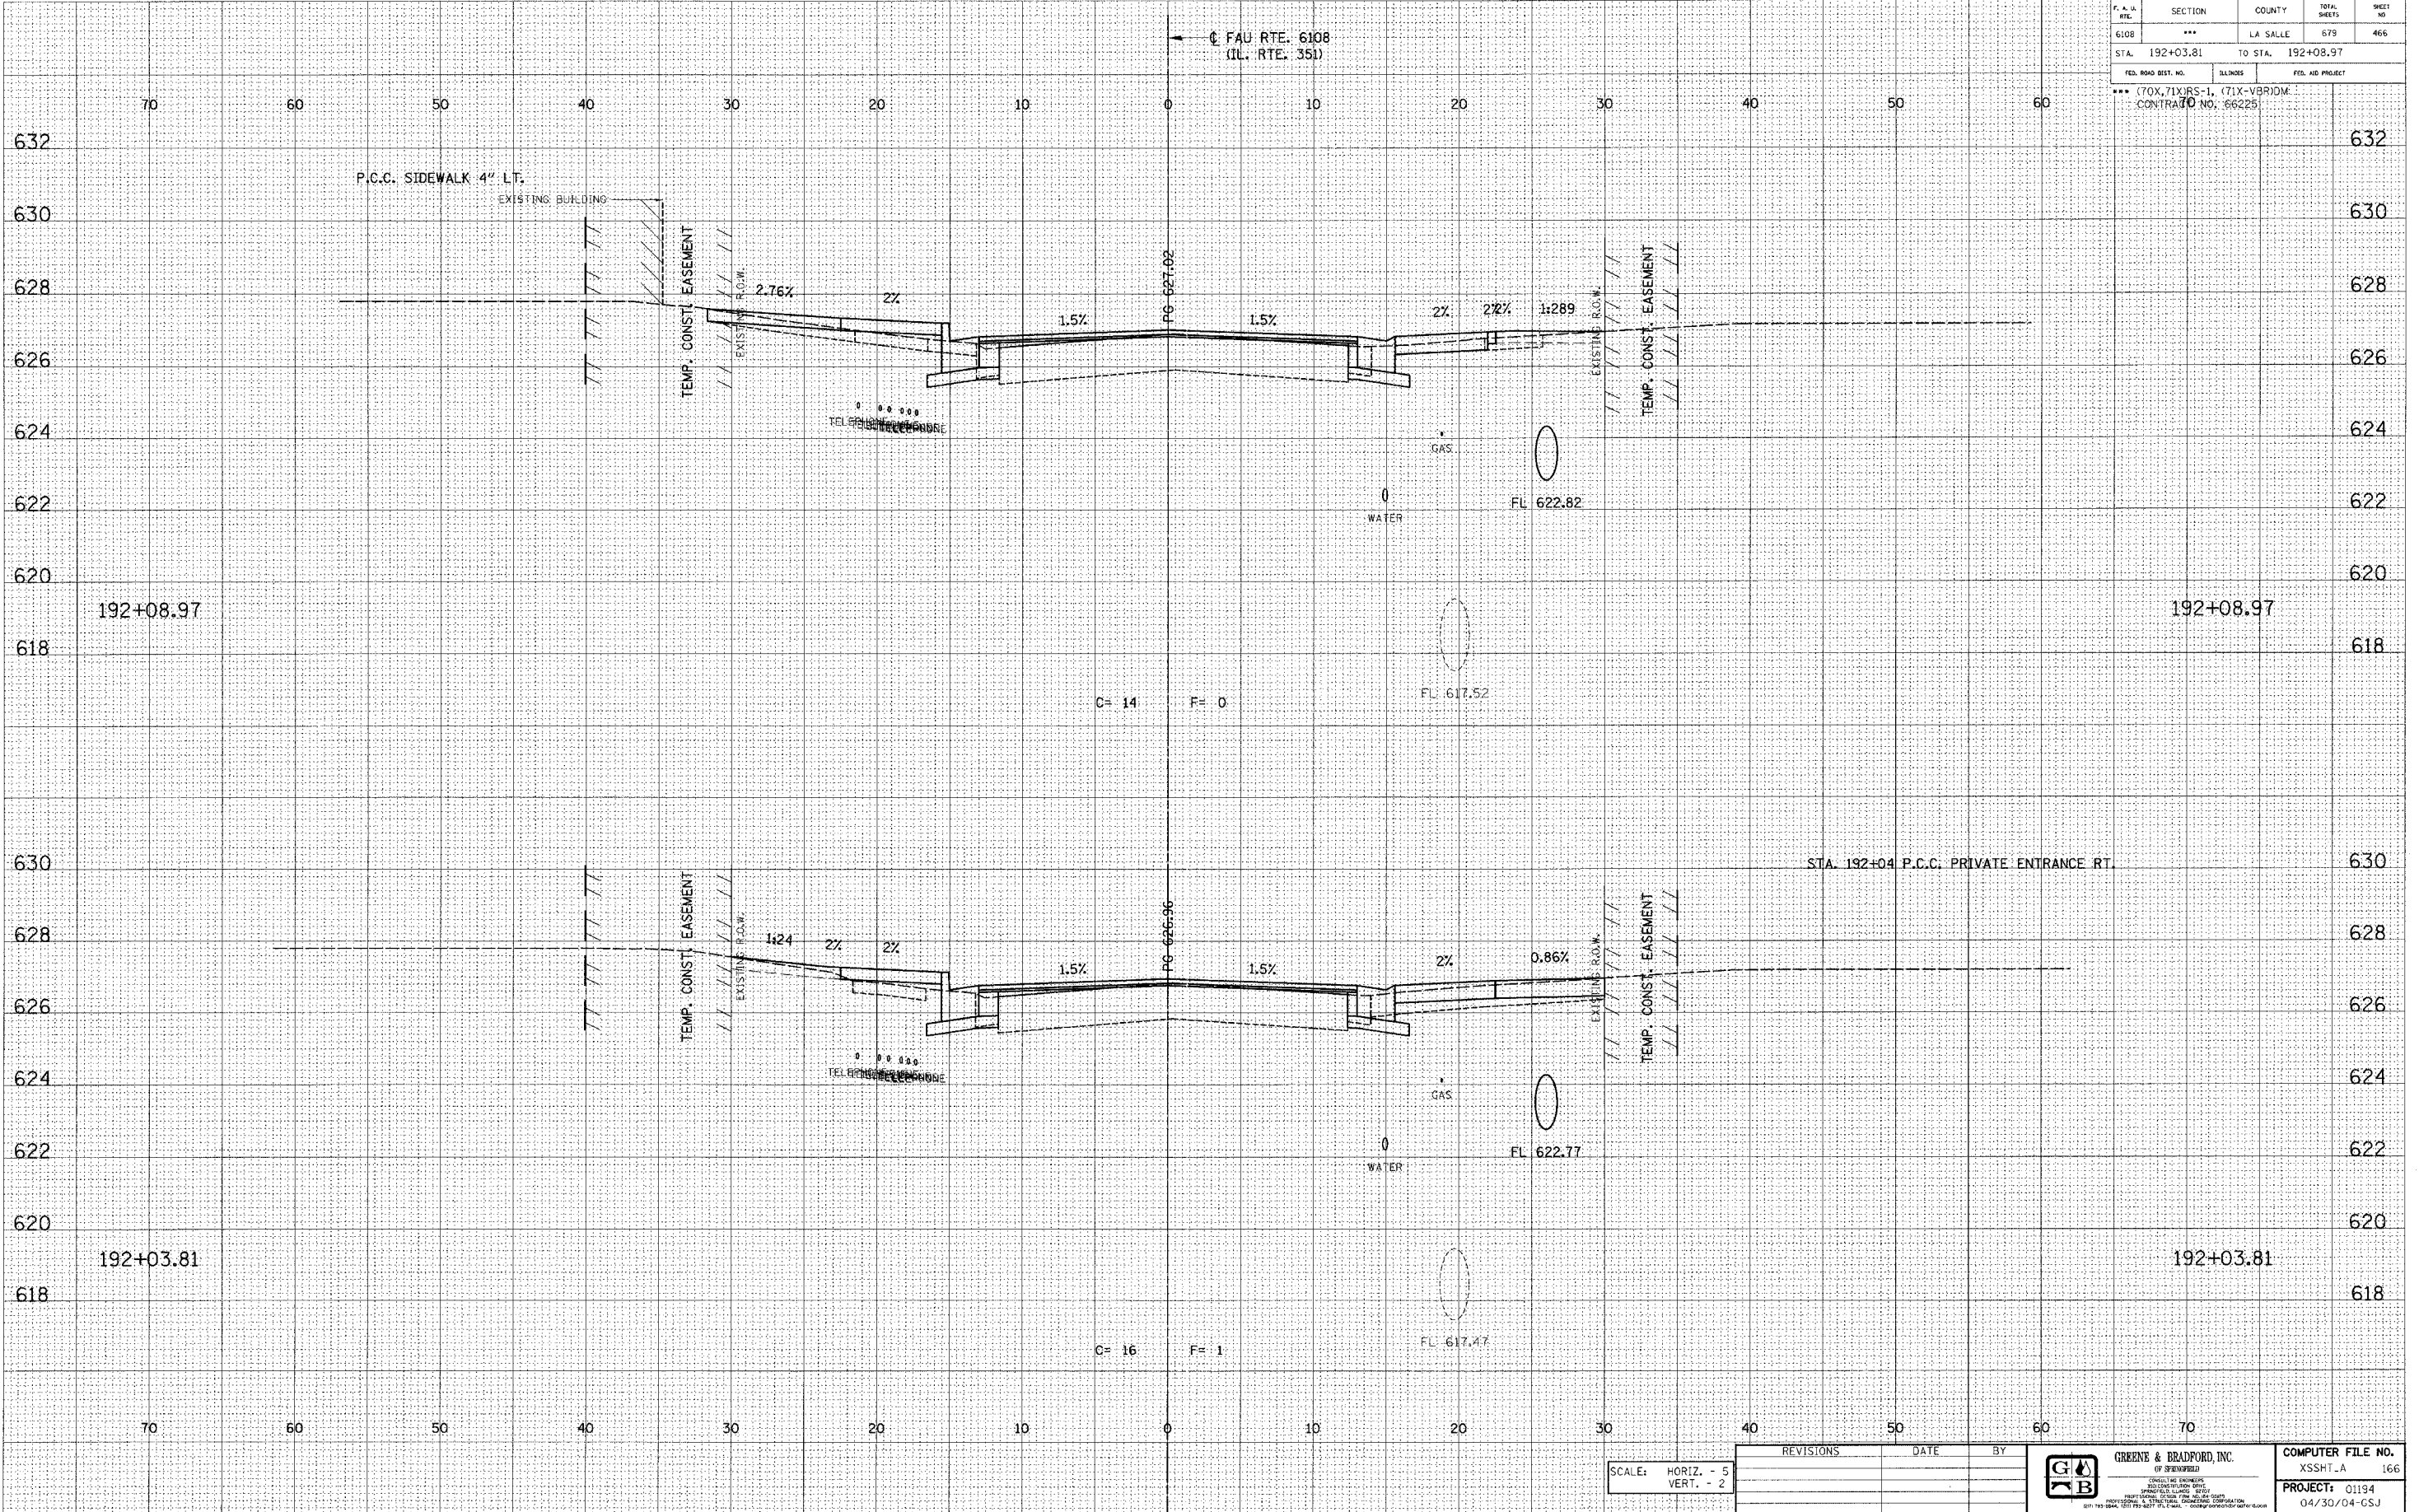

E-XSEC 1:1 8/25/98

SCALE: HORIZ. - 5 VERT. - 2	REVISIONS DATE BY	GREENE & BRADFORD, INC. CIVIL ENGINEERS 1500 WESTERN BLVD. SPRINGFIELD, ILL. 62781 (618) 266-1211 FAX (618) 266-1212	COMPUTER FILE NO. XSSHT_A 166 PROJECT: 01194 04/30/04-CSJ
--------------------------------	-------------------------	--	--

FAU RTE. 6108 (IL. RTE. 351) LA SALLE CO.