

DESIGN		
INT.	DATE	REASON


DATE	BY

PLOTS & CHECKS			
INT.	DATE	NO.	REASON

DATE	BY

CHECKS		
INT.	DATE	REASON

F. A. IL. RTE.	SECTION	COUNTY	TOTAL SHEETS	SHEET NO.
6108	***	LA SALLE	679	469
STA. 193+00.00		TO STA. 193+15.42		634
FED. ROAD DIST. NO.	BLINDS	FED. AID PROJECT		

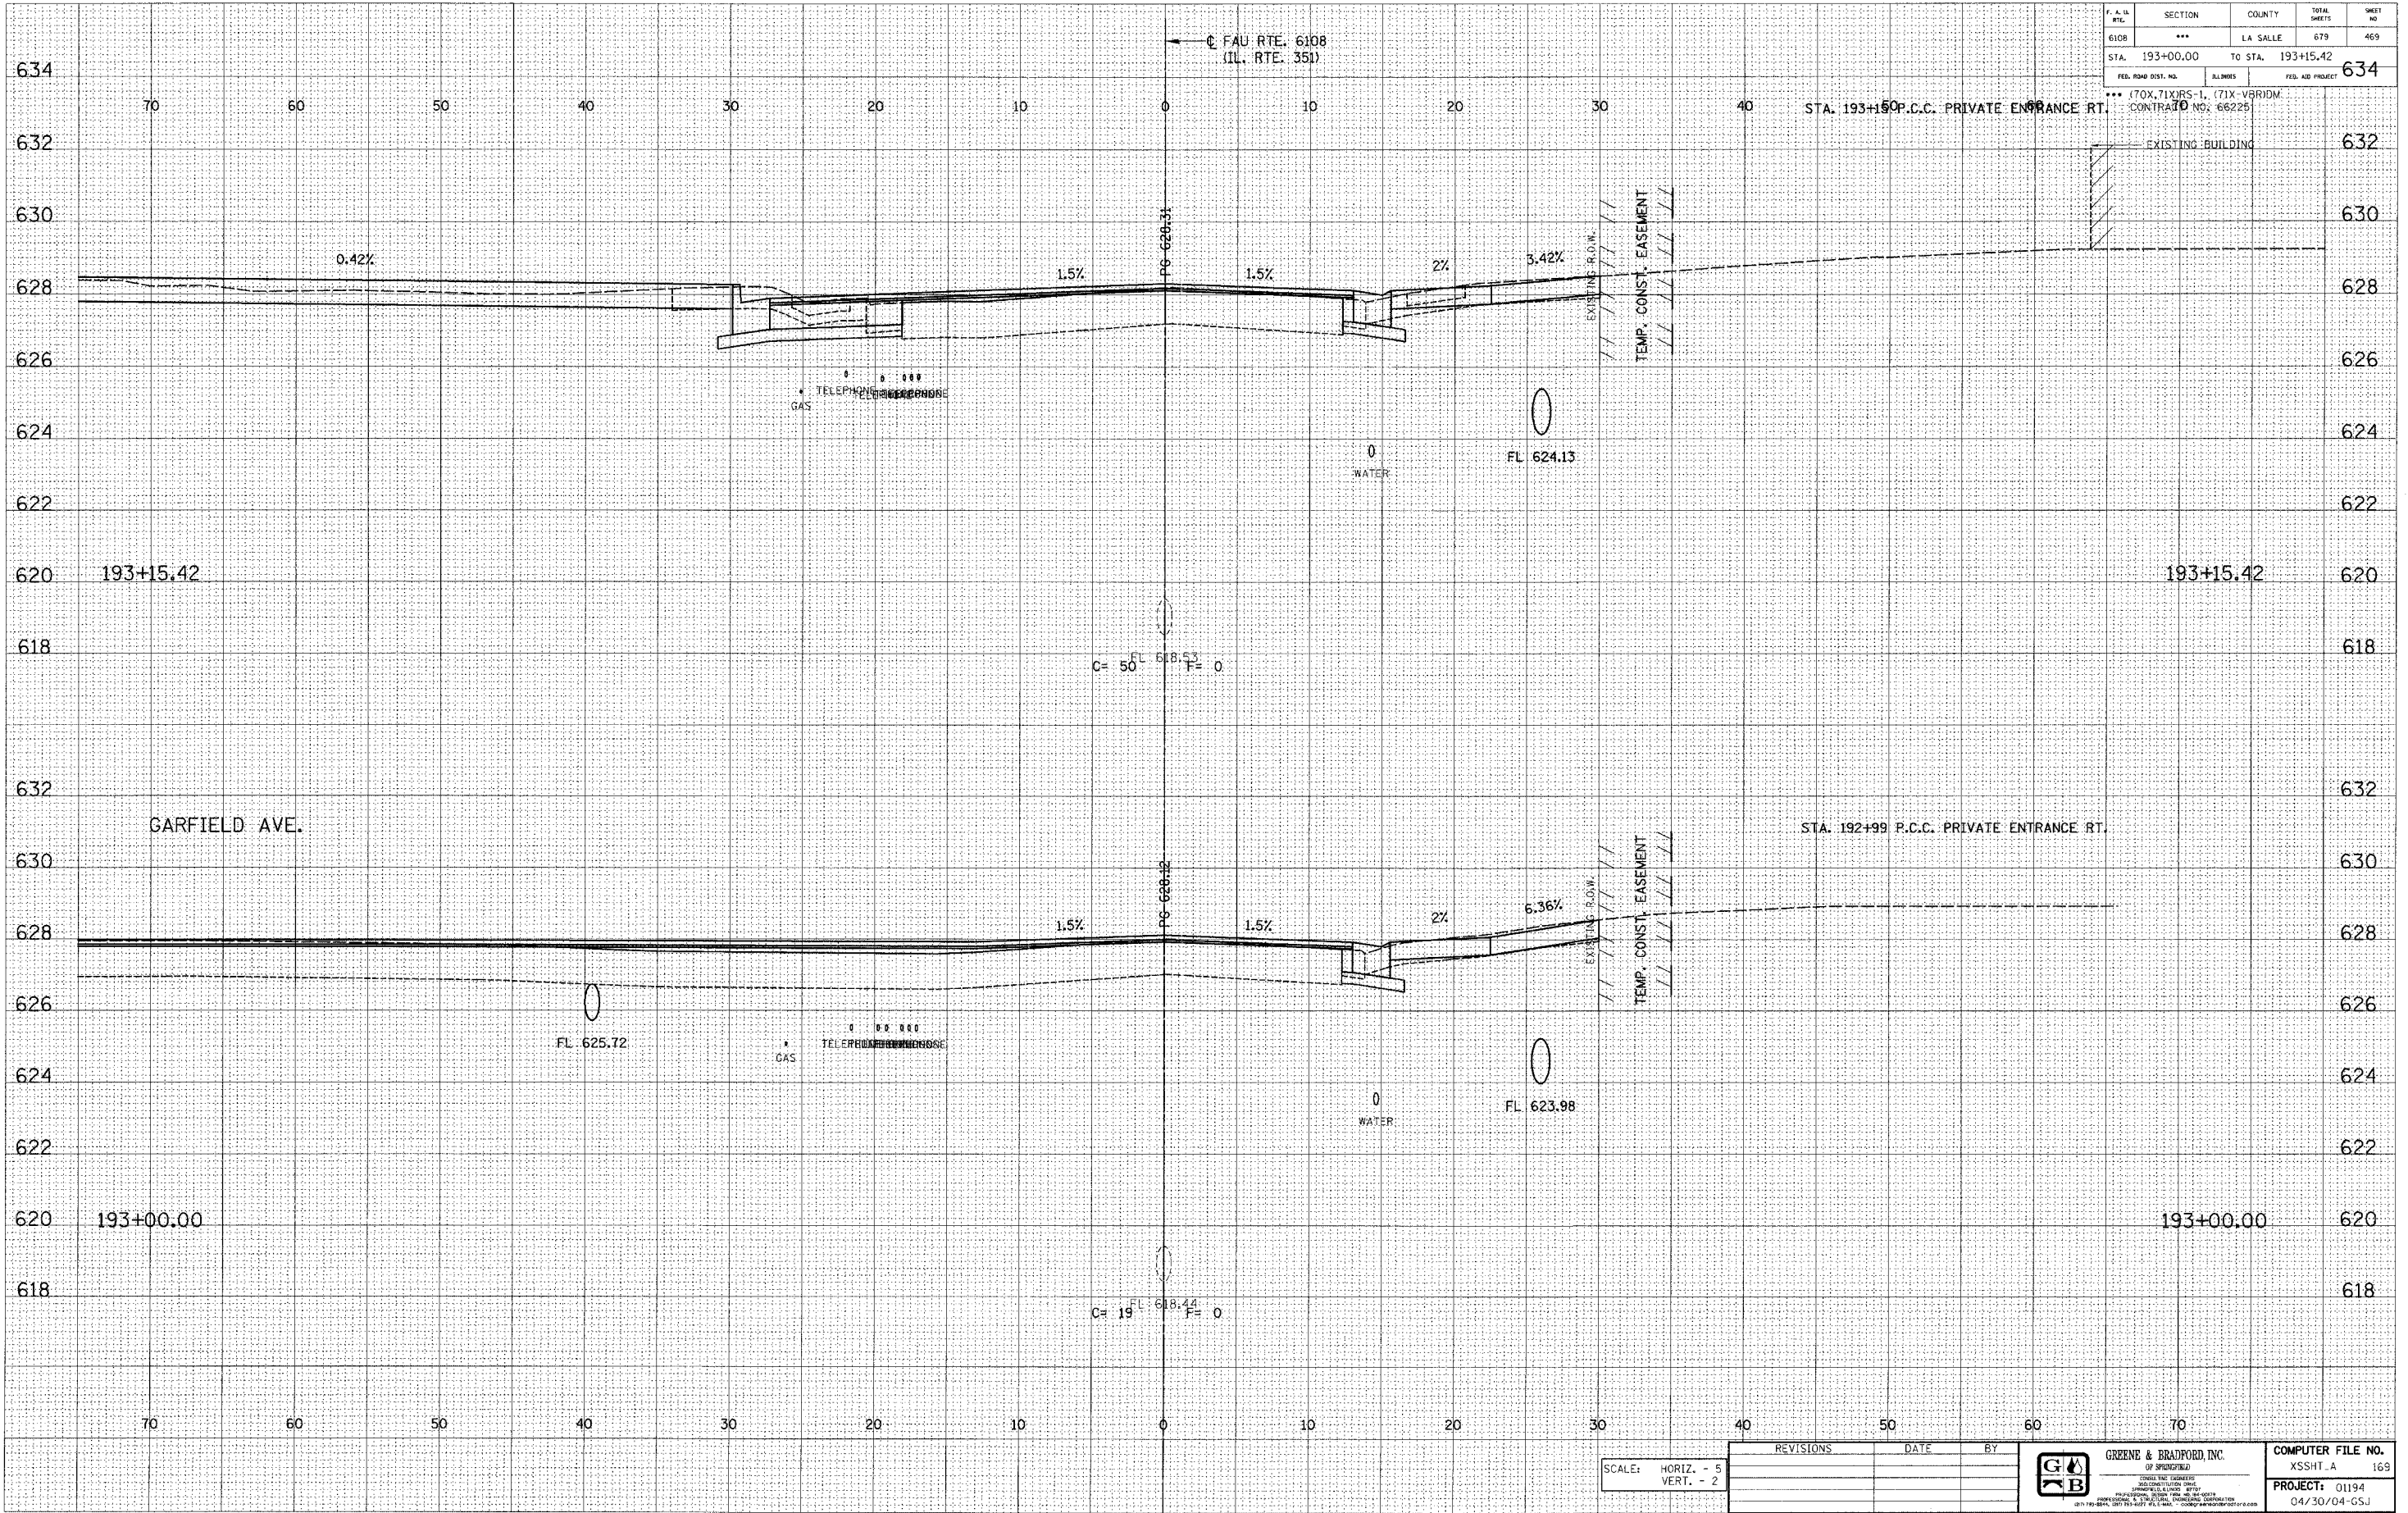

E-XSEC 1:1 8/25/98

SCALE: HORIZ. - 5  
VERT. - 2

REVISIONS	DATE	BY



COMPUTER FILE NO.
XSSHT. A 169
PROJECT: 01194
04/30/04-CSJ

FAU RTE. 6108 (IL. RTE. 351) LA SALLE CO.