

DESIGN		
INT. DATE	REASON	


DATE	BY


PLOTS & CHECKS		
INT. DATE NO.	REASON	

DATE	BY


CHECKS		
INT. DATE	REASON	

F. A. I. I. RTE.	SECTION	COUNTY	TOTAL SHEETS	SHEET NO.
6108	***	LA SALLE	679	474
STA. 194+37.01 TO STA. 194+50.00				
FED. ROAD DIST. NO.		ILLINOIS	FED. AID PROJECT	
*** 170X, 71X, 1RS-1, 71X-VBRIDM CONTRACT NO. 66225				

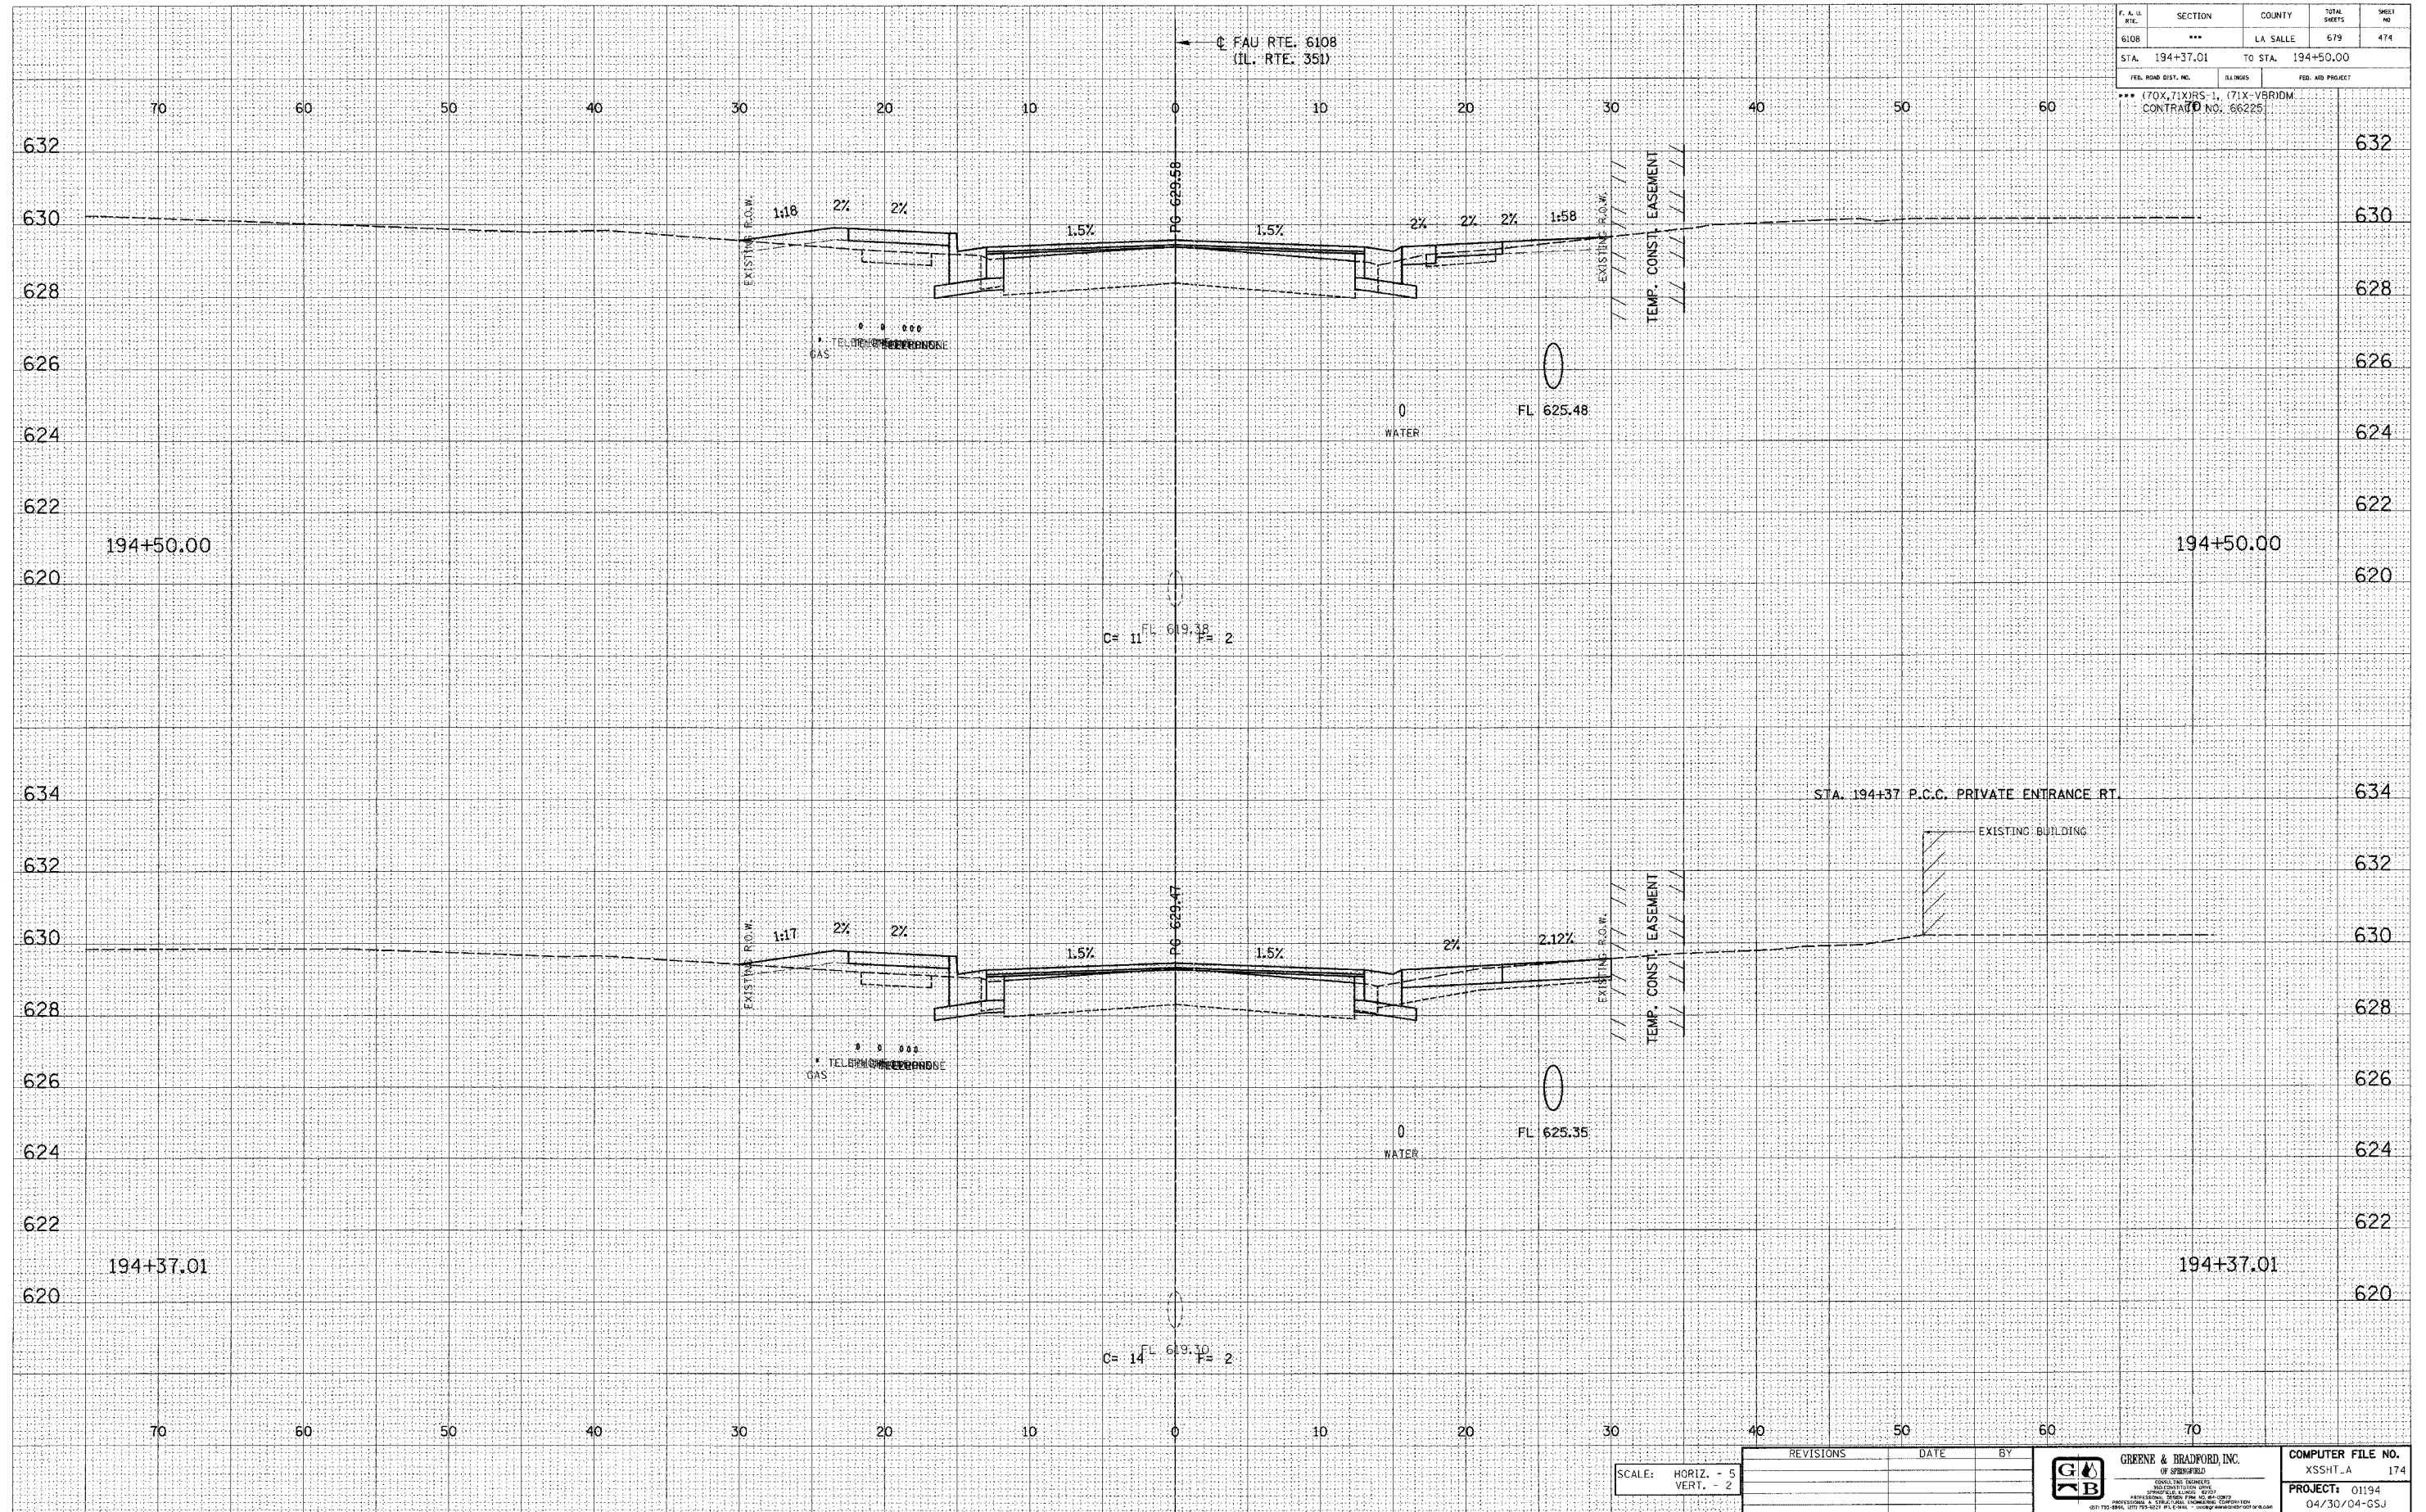

SCALE: HORIZ. - 5  
VERT. - 2

REVISIONS	DATE	BY

**G B** GREENE & BRADFORD, INC.  
OF SPRINGFIELD  
PROFESSIONAL ENGINEERS  
2000 N. BROADWAY  
SPRINGFIELD, ILL. 62761  
TEL. 417-382-1200 FAX 417-382-1201  
WWW.GREENE-AND-BRADFORD.COM

COMPUTER FILE NO. XSSHT_A 174
PROJECT: 01194
04/30/04-GSJ