

DESIGN		
INT.	DATE	REASON

DATE	BY

		SURVEYED	
		PLOTTED	
		TEMPERATURE	
		NOTE BOOK	
		AREAS CHECKED	
		NO.	


PLOTS & CHECKS		
INT.	DATE	REASON

DATE	BY

		ORIGINAL SURVEY	
		PLOTTED	
		TEMPERATURE	
		NOTE BOOK	
		AREAS CHECKED	
		NO.	

CHECKS		
INT.	DATE	REASON

F. A. U. RTE.	SECTION	COUNTY	TOTAL SHEETS	SHEET NO.
6108	***	LA SALLE	679	475
STA. 194+75.00		TO STA. 195+00.00		634
FED. ROAD DIST. NO.	ILLINOIS	FED. AID PROJECT		
*** (70X-71X)RS-1, (71X-VB)RDM				
CONTRACT NO. 66225				

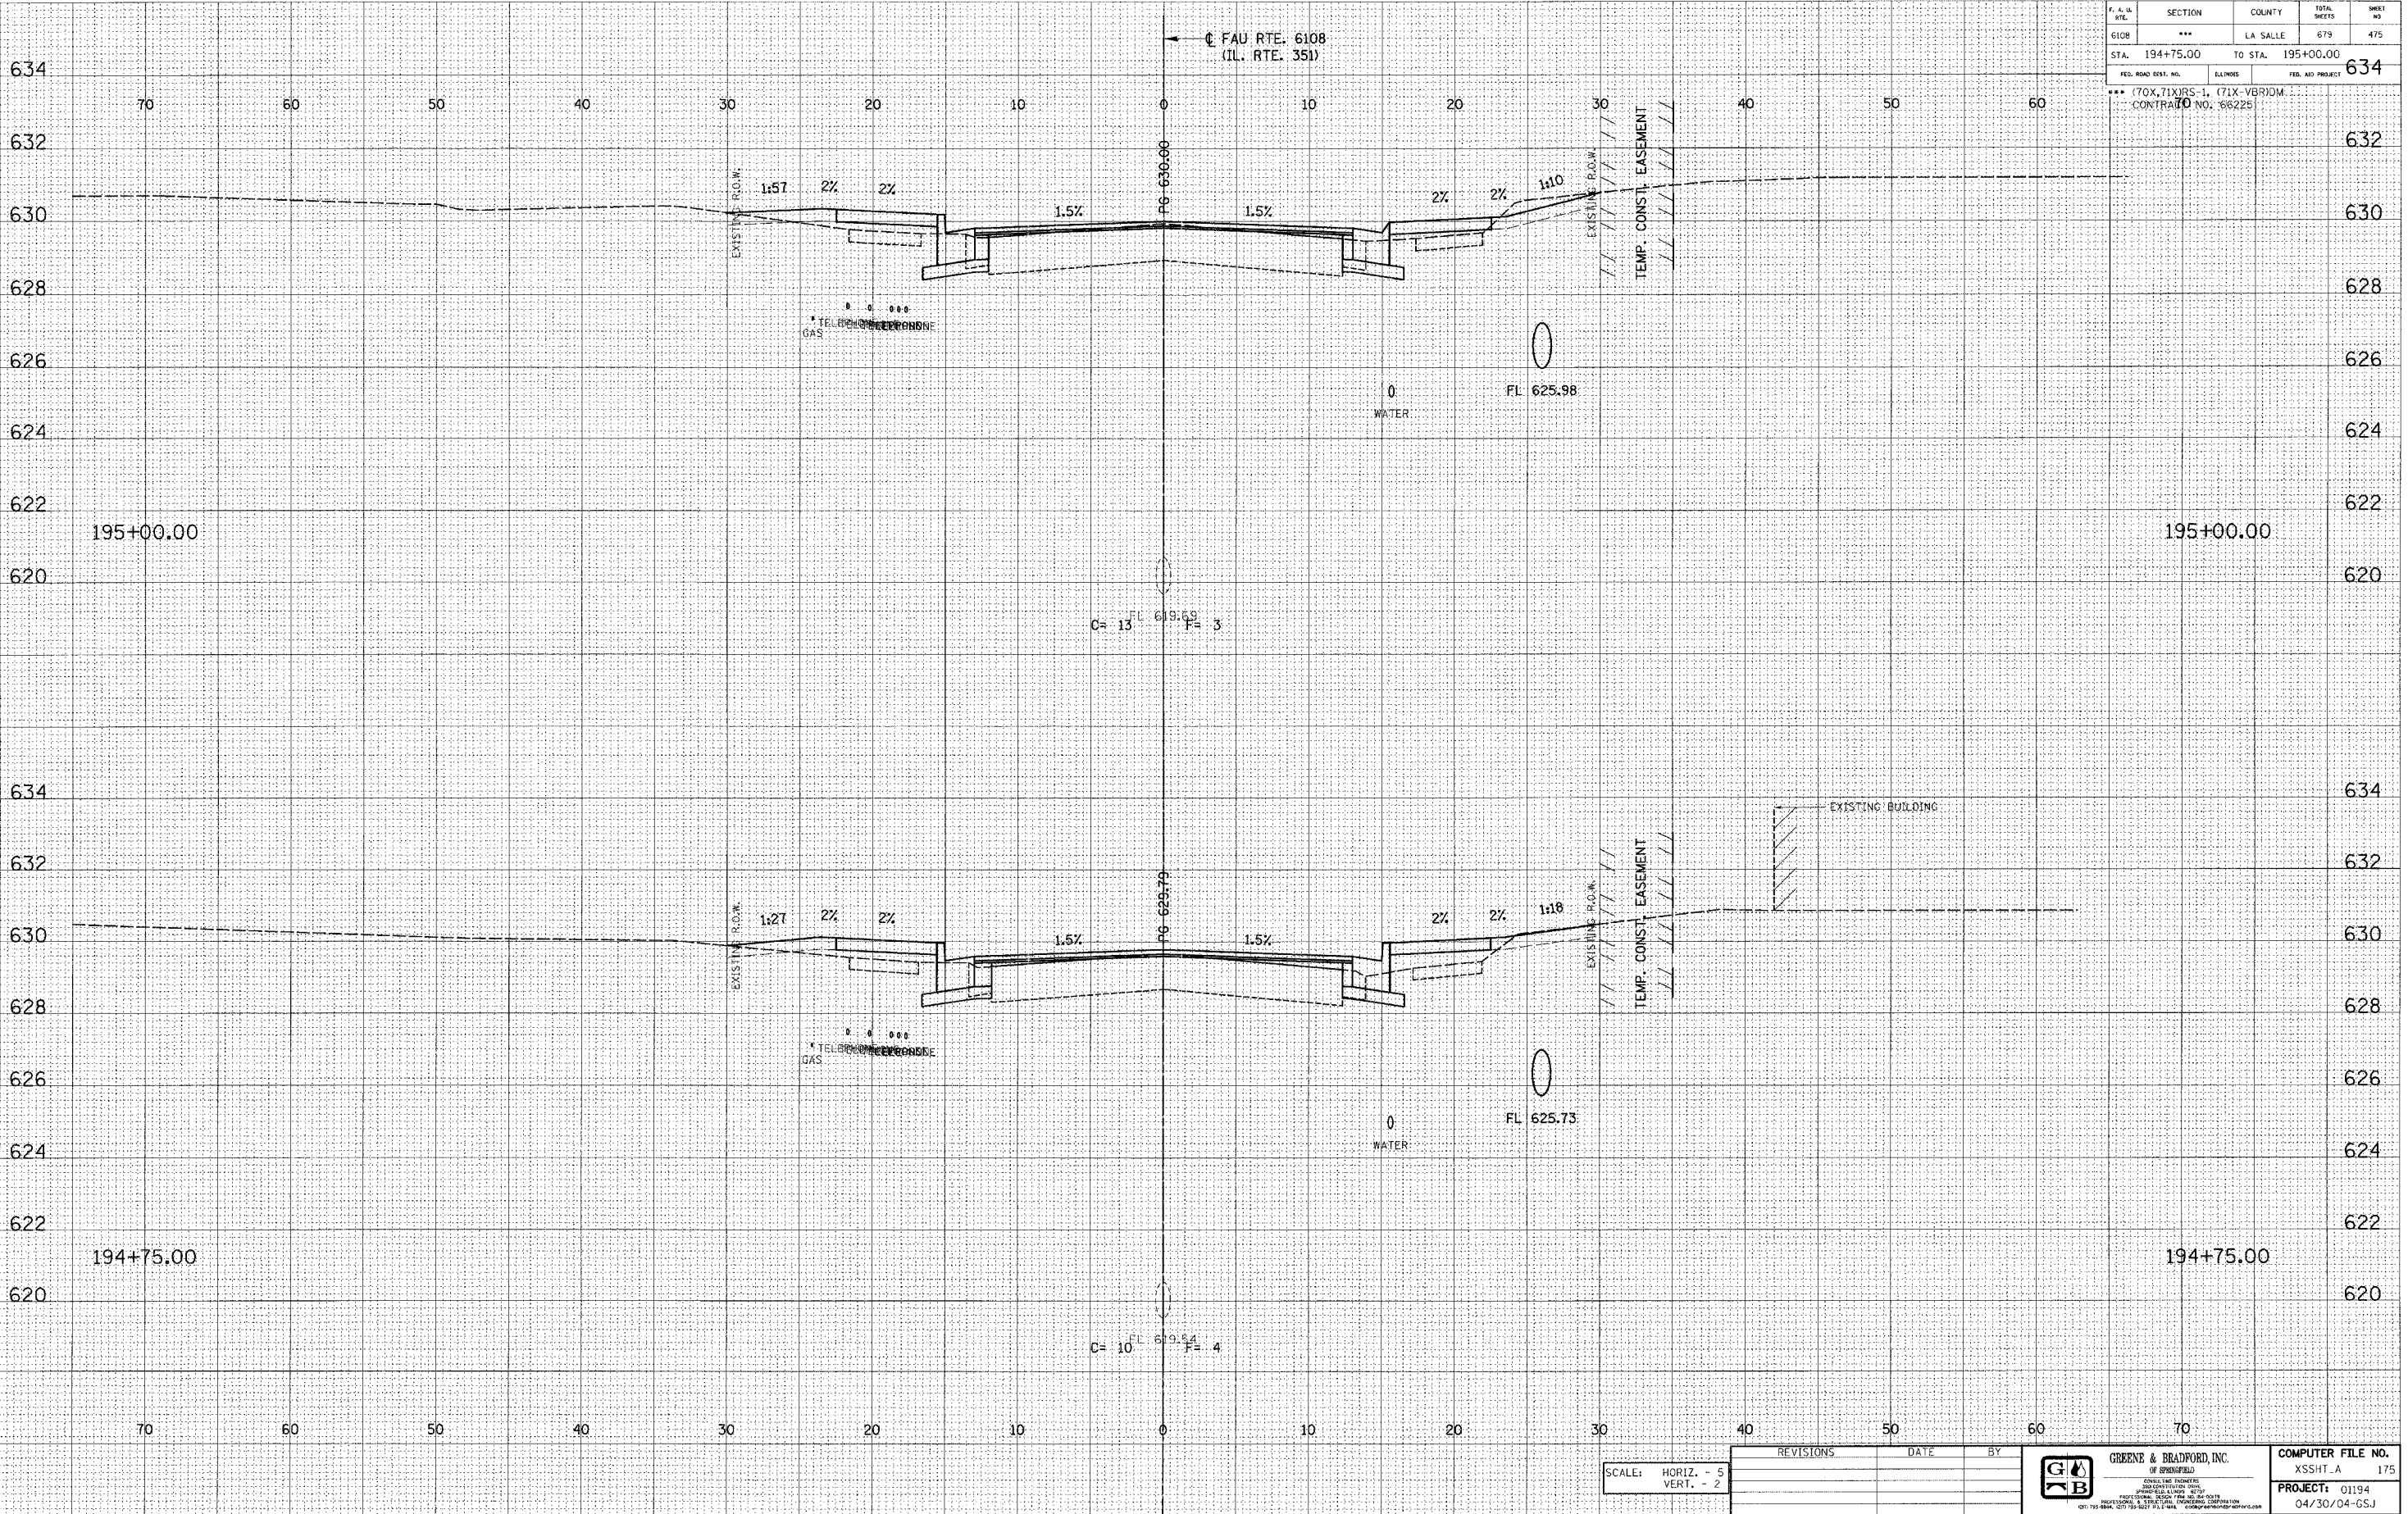

E-XSEC 1:1 8/25/98

SCALE: HORIZ. - 5
VERT. - 2

REVISIONS	DATE	BY



COMPUTER FILE NO.
XSSHT_A 175
PROJECT: 01194
04/30/04-GSJ

FAU RTE. 6108 (IL. RTE. 351) LA SALLE CO.