


DESIGN		
INT. DATE	REASON	

PLOTS & CHECKS		
INT. DATE	NO.	REASON

CHECKS		
INT. DATE	REASON	

F. A. N.	SECTION	COUNTY	TOTAL SHEETS	SHEET NO.
6108	***	LA SALLE	679	476
STA. 195+11.96	TO STA. 195+20.22			634
FED. ROAD DIST. NO.	ILLINOIS	FED. AID PROJECT		
*** (70X, 71X)RS-1, (71X-VB)RDW				
CONTRACT NO. 66225				

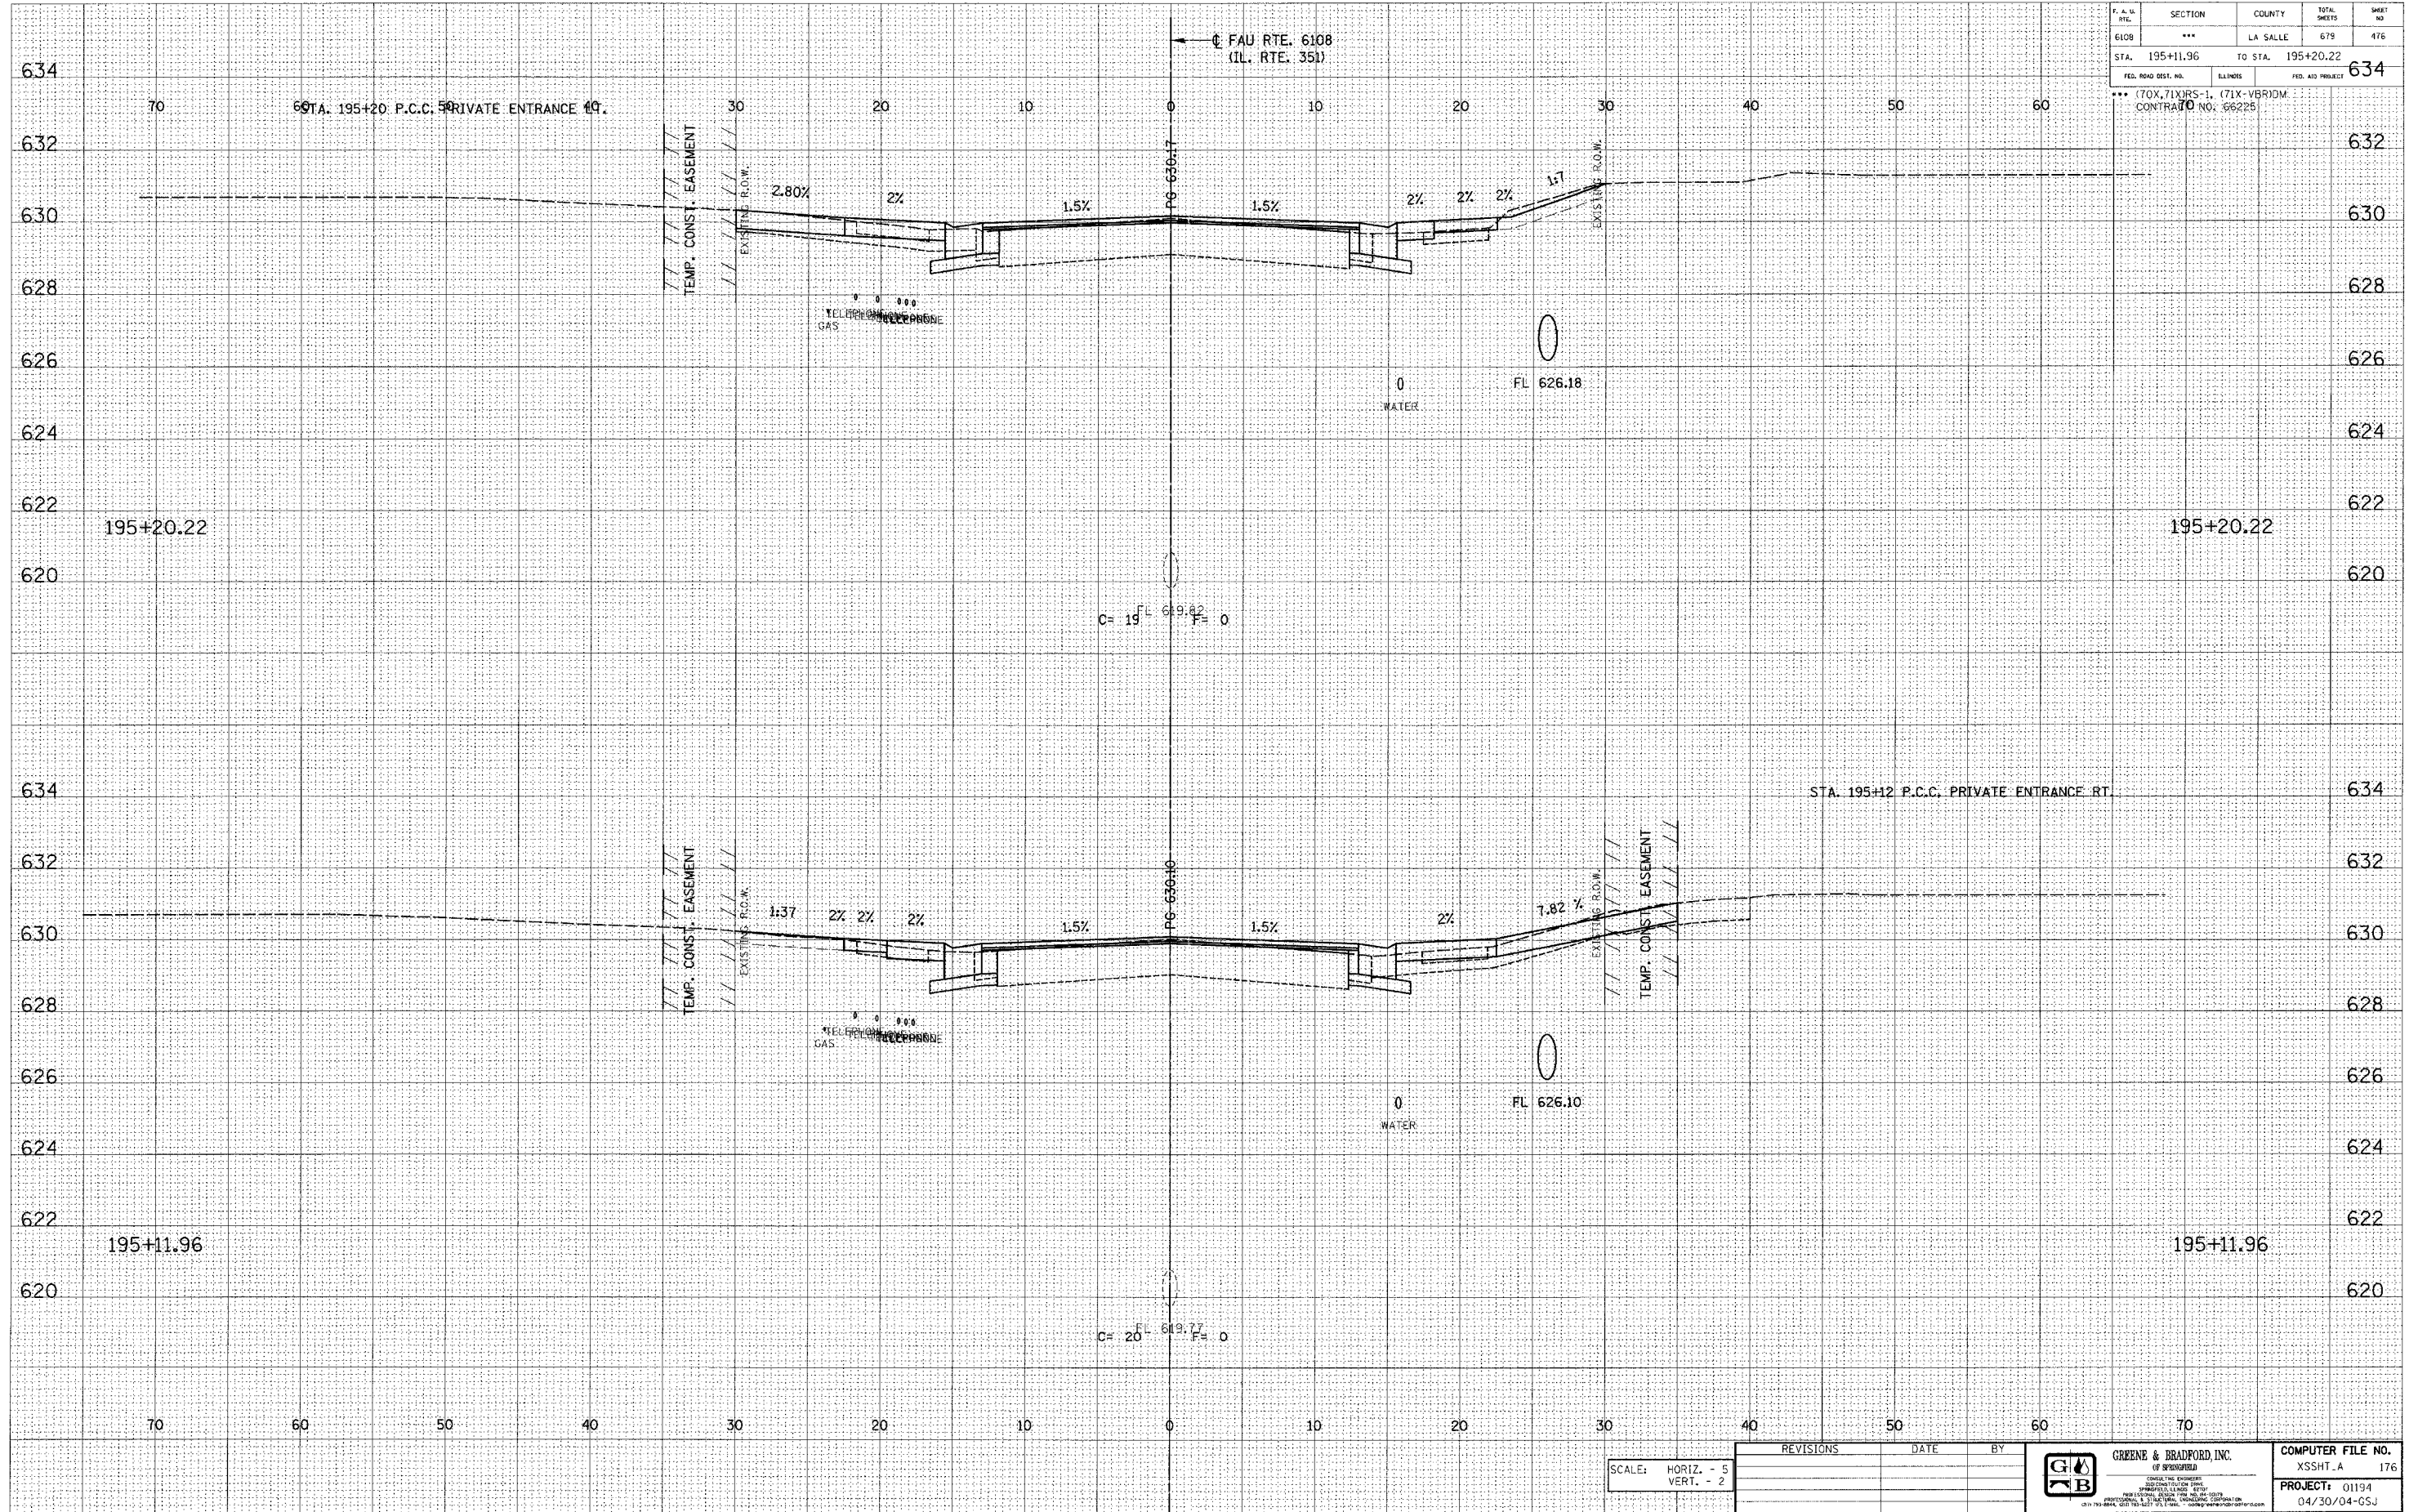

E-XSEC 1:1 8/25/98

SCALE: HORIZ. - 5
VERT. - 2

REVISIONS	DATE	BY

	GREENE & BRADFORD, INC. ENGINEERS 1110 N. 10TH ST. SPRINGFIELD, ILLINOIS 62761 (618) 266-2200 FAX (618) 266-2201 www.greenebradford.com	COMPUTER FILE NO. XSSHT.A 176 PROJECT: 01194 04/30/04-GSJ
--	---	--

FAU RTE. 6108 (IL. RTE. 351) LA SALLE CO.