

DESIGN		
INT.	DATE	REASON


BY		DATE

PLOTS & CHECKS			
INT.	DATE	NO.	REASON

BY		DATE

CHECKS		
INT.	DATE	REASON

P. A. L. NO.	SECTION	COUNTY	TOTAL SHEETS	SHEET NO.
6108	***	LA SALLE	679	477
STA. 195+25.00		TO STA. 195+50.00		634
FED. ROAD DIST. NO.		ILLINOIS		FED. AID PROJECT
*** (70X-71X)RS-1, (71X-VB)RDM. CONTRACT NO. 66225				

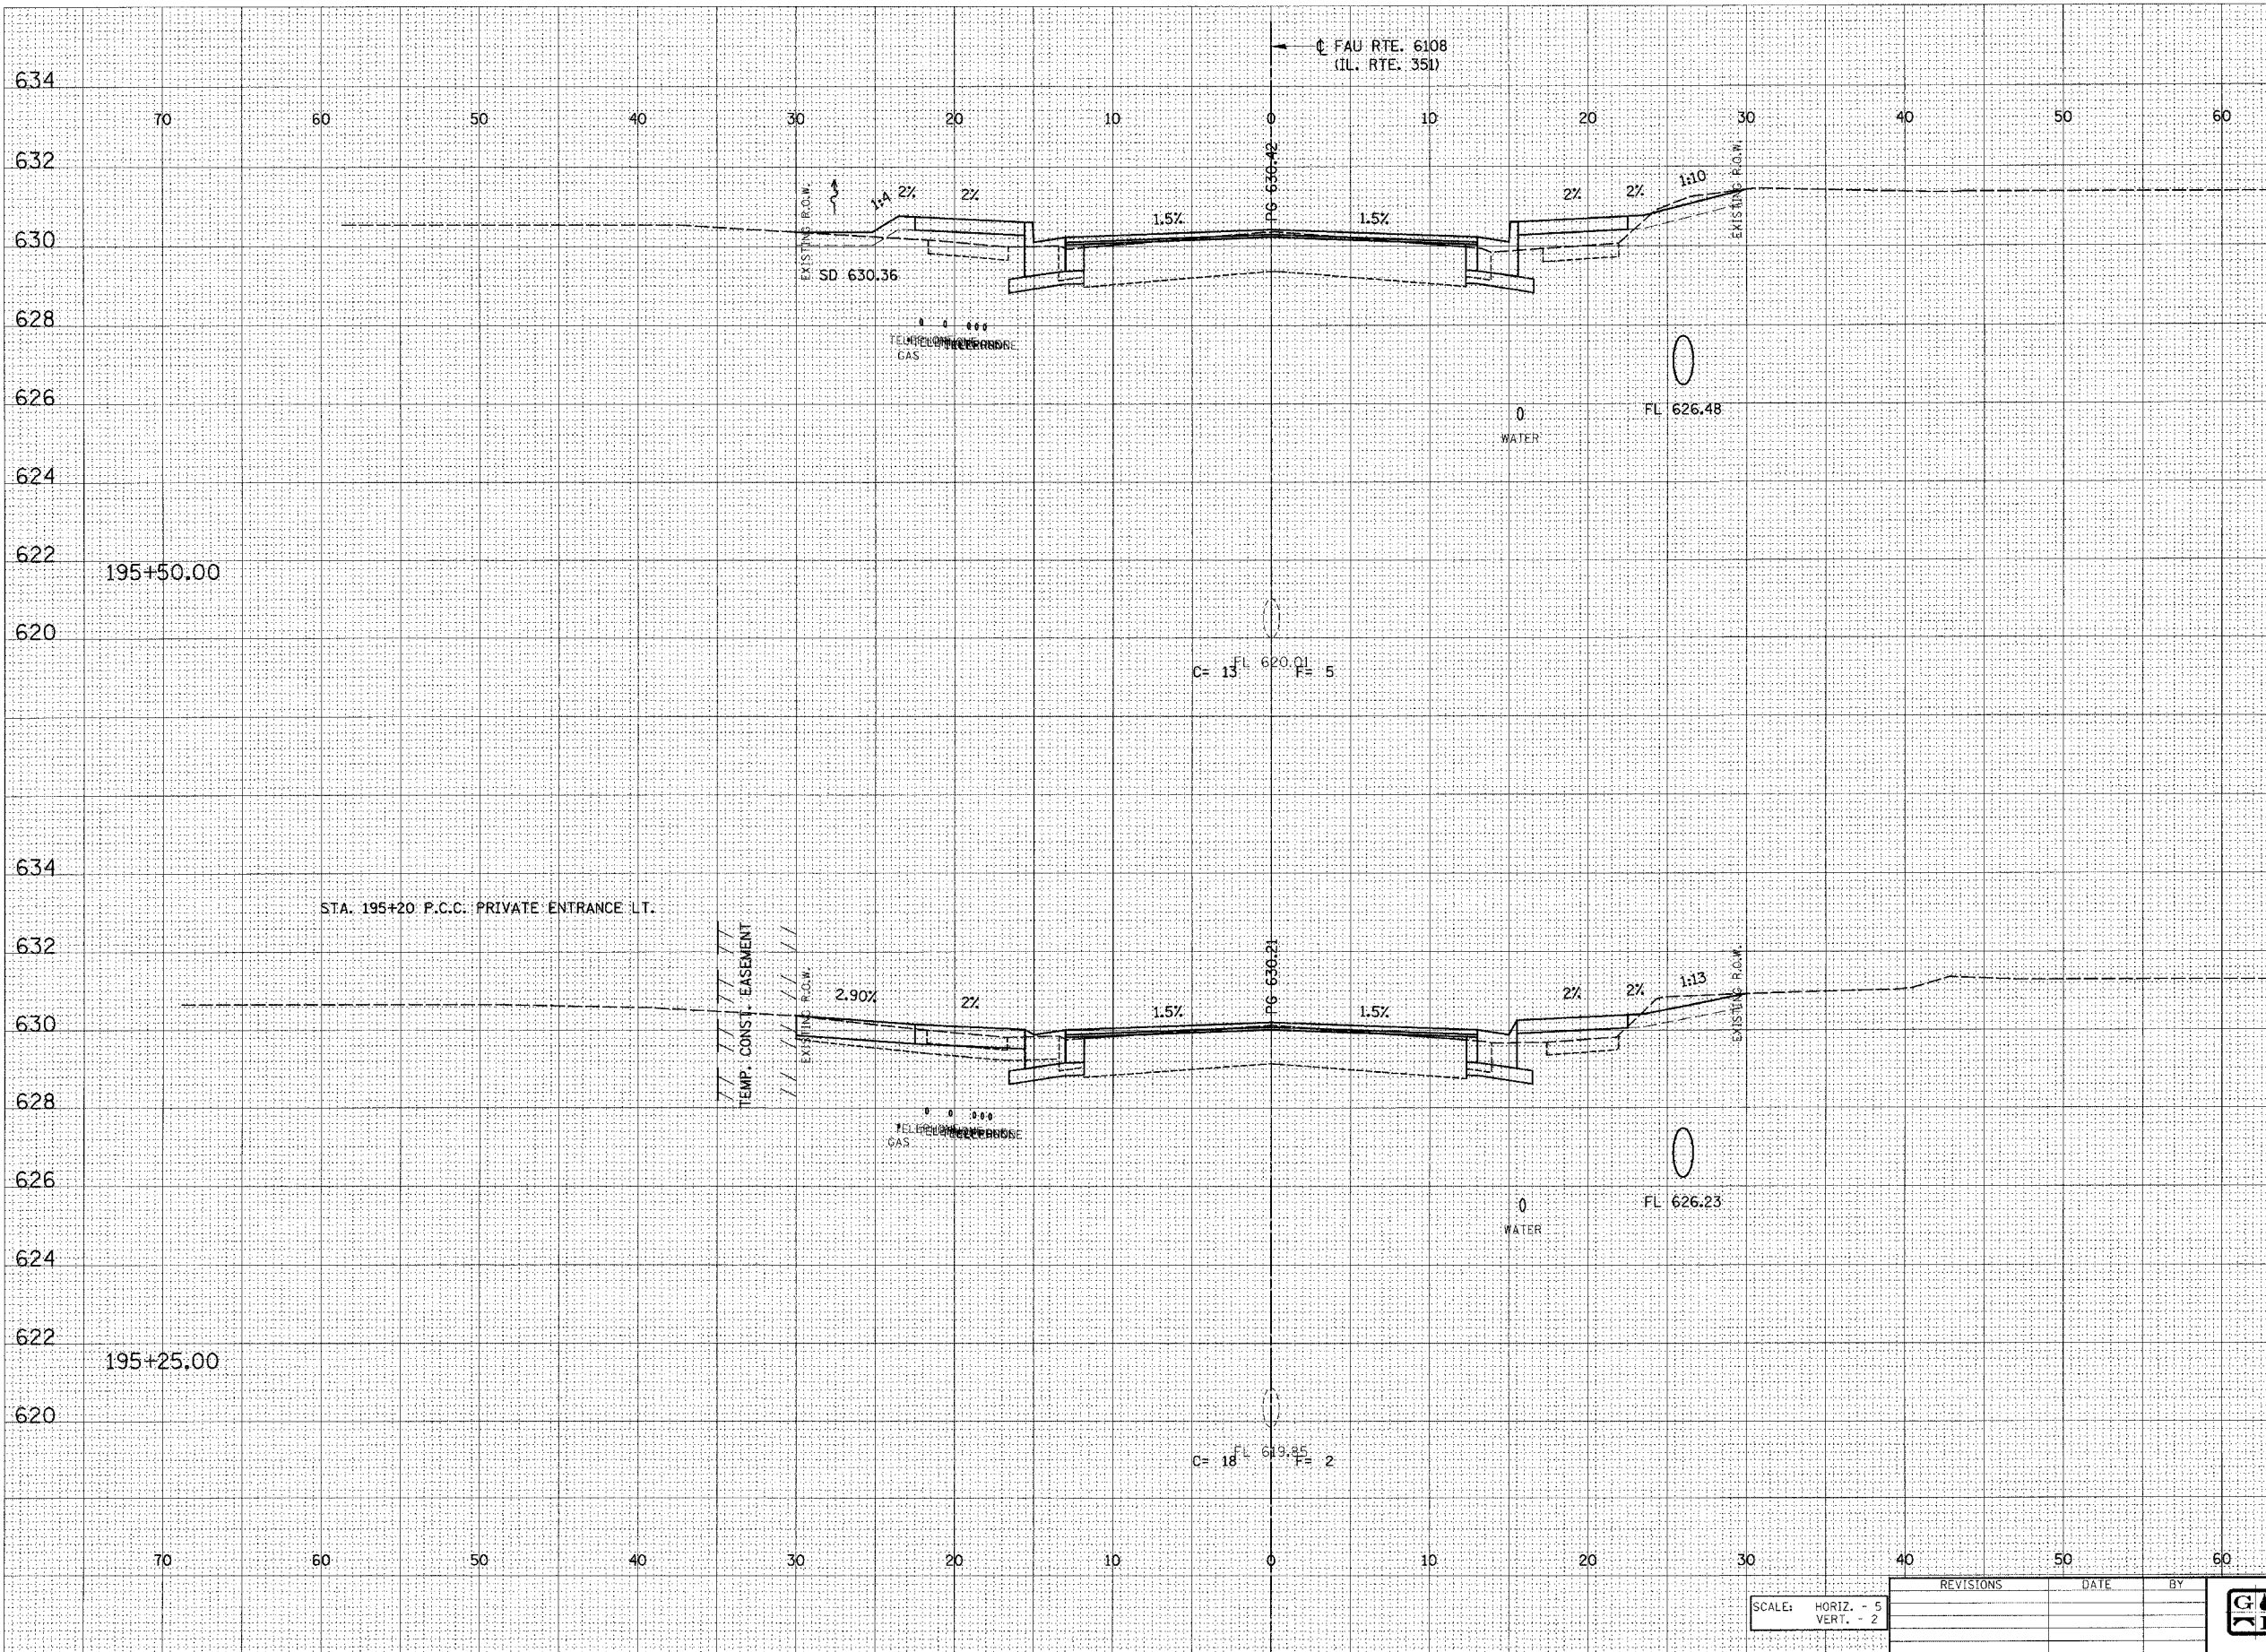

SCALE: HORIZ. - 5 VERT. - 2	REVISIONS	DATE	BY	 GREENE & BRADFORD, INC. OF BRADFORD, ILLINOIS REGISTERED PROFESSIONAL ENGINEERS NO. 1154-0001 (7/20/00) PROFESSIONAL ENGINEERING CONSTRUCTION & STRUCTURAL ENGINEERING CORPORATION 201 W. 9TH ST., DEPT. 200, PEORIA, ILLINOIS 61604-0200	COMPUTER FILE NO. XSSHT.A 177
					PROJECT: 01194 04/30/04-GSJ

FAU RTE. 6108 (IL. RTE. 351) LA SALLE CO.