

DESIGN		
INT.	DATE	REASON


BY	DATE

PLOTS & CHECKS			
INT.	DATE	NO.	REASON

BY	DATE

CHECKS		
INT.	DATE	REASON

F. A. S. R. NO.	SECTION	COUNTY	TOTAL SHEETS	SHEET NO.
6108	***	LA SALLE	679	495
STA. 199+50.00	TO STA. 198+07.13			
FED. ROAD DIST. NO.		ILLINOIS		FED. AID PROJECT
*** (70X, 71X)RS-1, (71X-VBR)DM. CONTRACT NO. 66225				

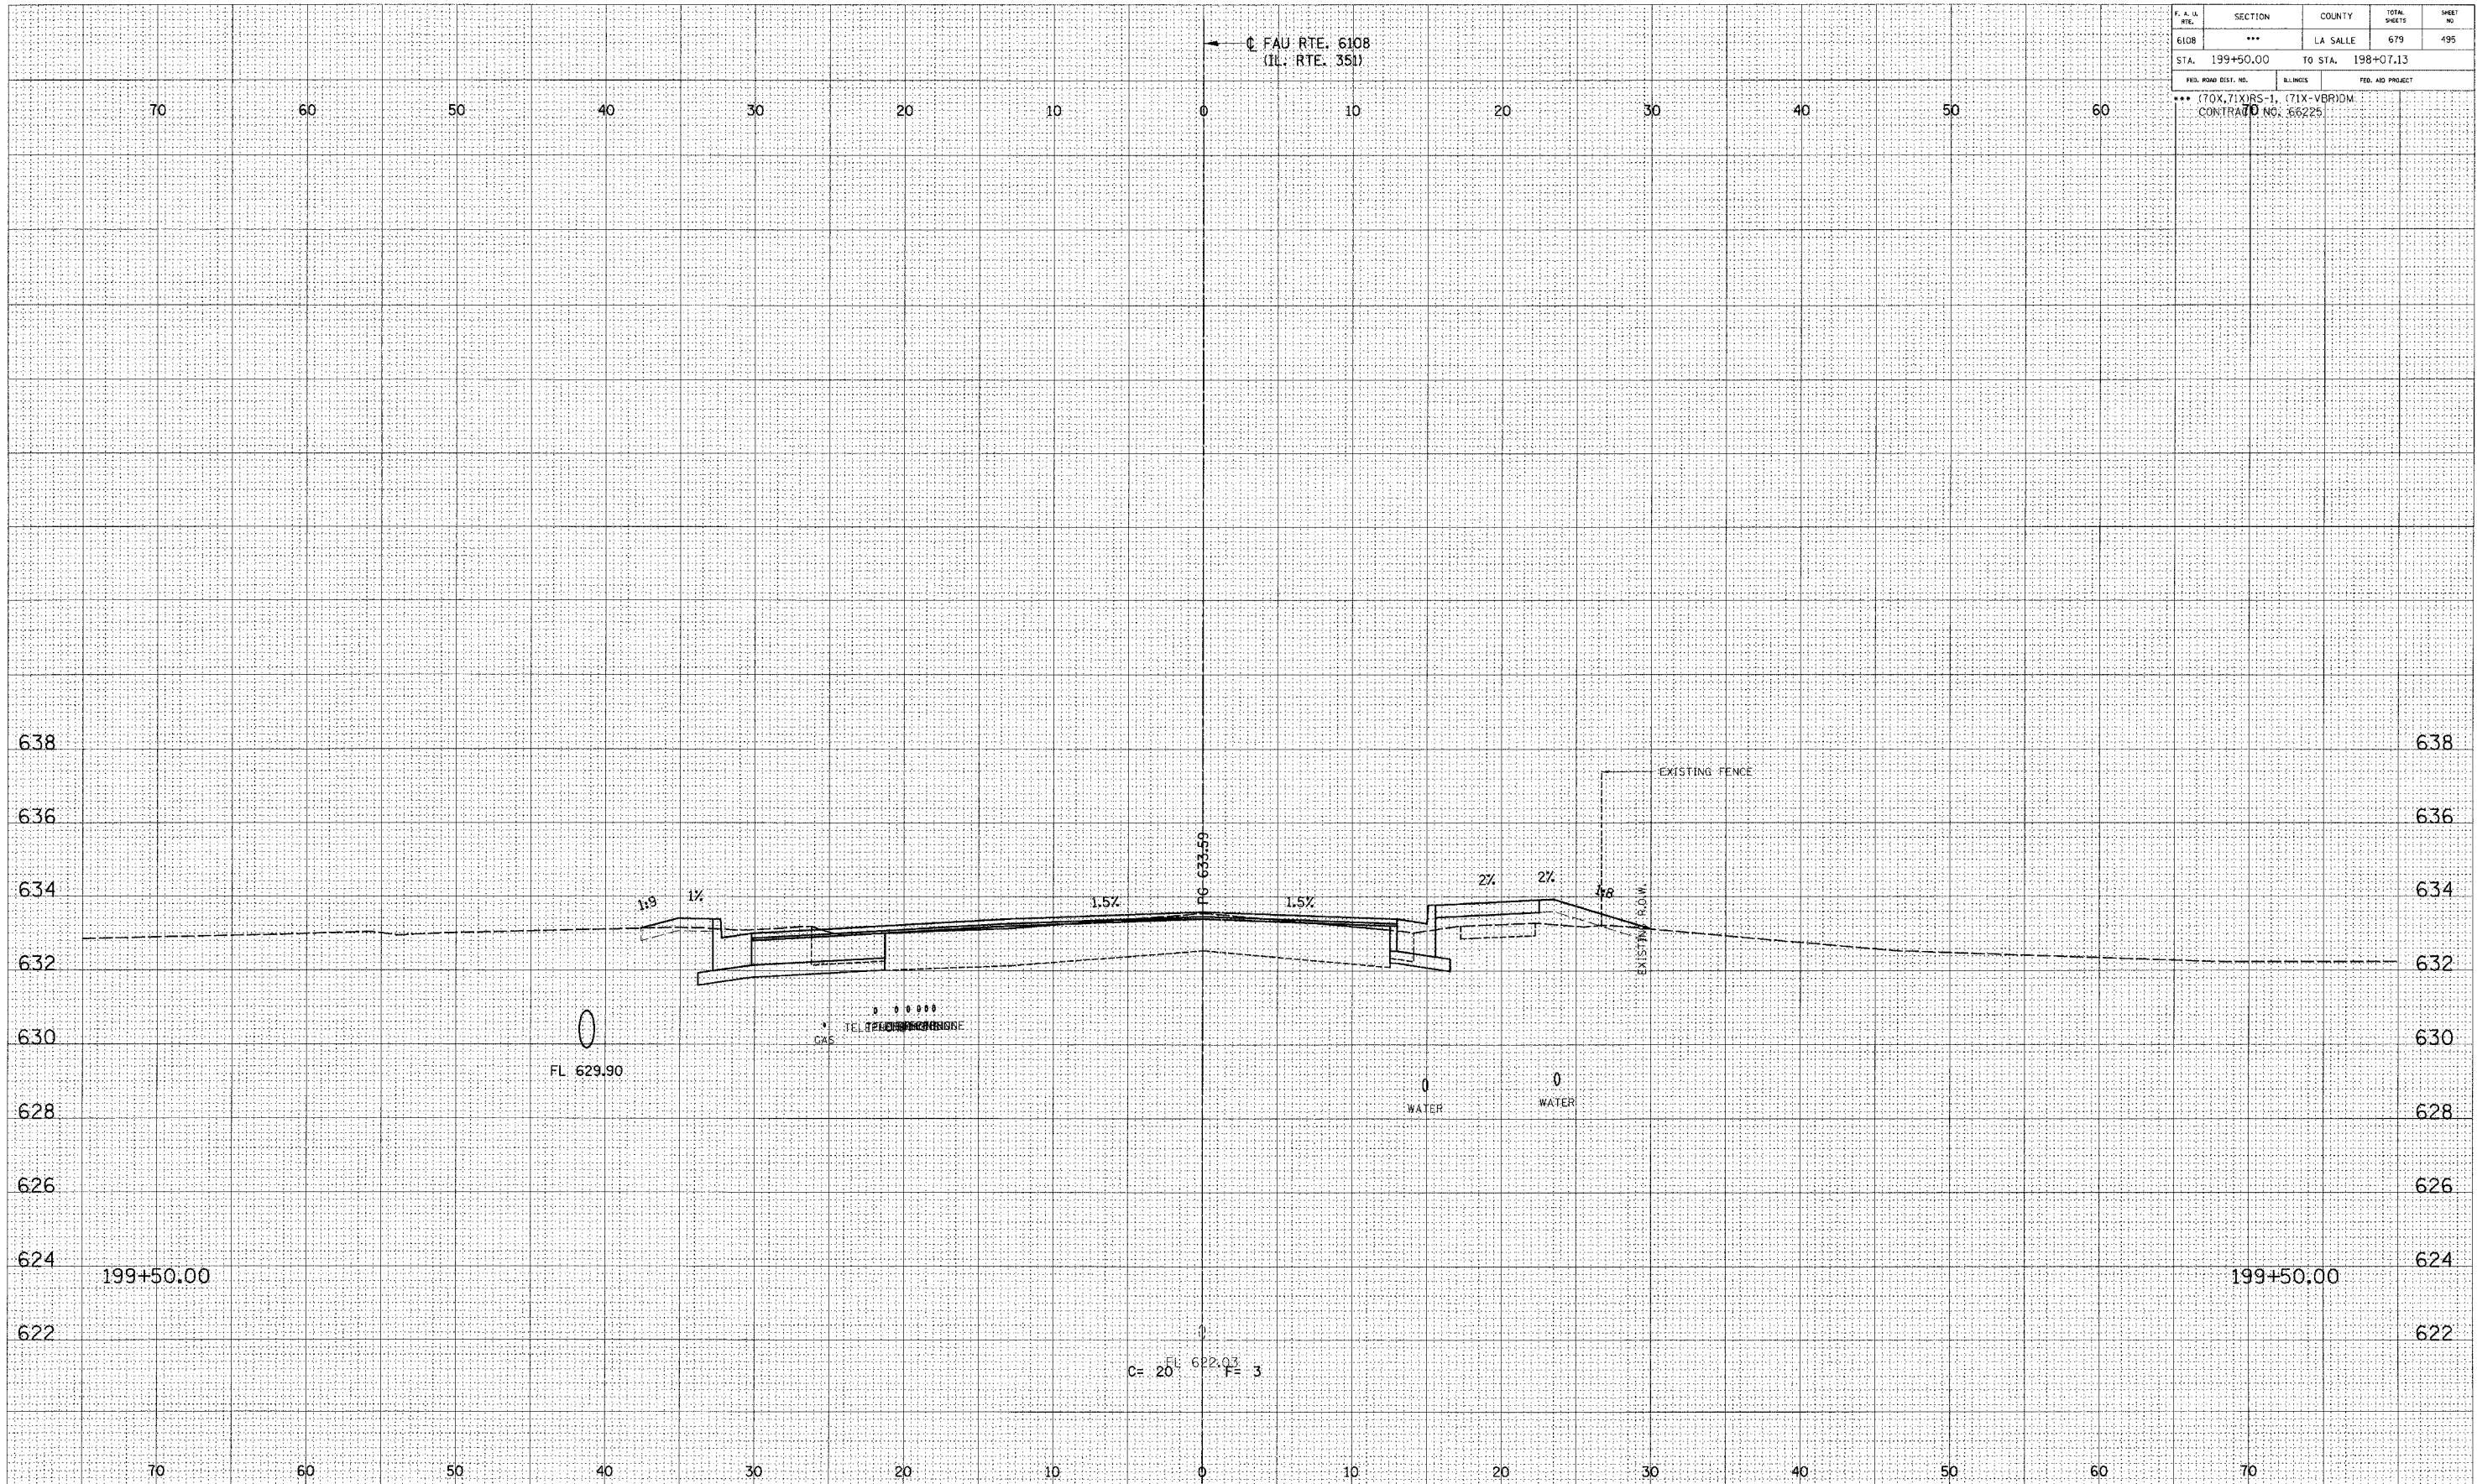

E-XSEC 1st 8/25/98

SCALE: HORIZ. - 5 VERT. - 2	REVISIONS	DATE	BY
 GREENE & BRADFORD, INC. OF SPRINGFIELD CONSULTING ENGINEERS 1001 WEST WASHINGTON SPRINGFIELD, ILLINOIS 62767 PROFESSIONAL ENGINEERS LICENSE NO. 01194 REGISTERED PROFESSIONAL ENGINEER (011) 783-8844, (011) 783-8877, FAX (011) 783-8844 WWW.GRENEBRADFORD.COM	COMPUTER FILE NO.	XSSH.A 195	
	PROJECT:	01194 04/30/04-GSJ	

FAU RTE. 6108 (IL. RTE. 351) LA SALLE CO.