

DESIGN		
INT.	DATE	REASON


DATE		BY	

PLOTS & CHECKS		
INT.	DATE	REASON

DATE		BY	

CHECKS		
INT.	DATE	REASON

P.A. U. FILE	SECTION	COUNTY	TOTAL SHEETS	SHEET NO.
6108	***	LA SALLE	679	505
STA. 202+00.00		TO STA. 202+11.90		
FED. ROAD DIST. NO.	ILLINOIS	FED. AID PROJECT		
*** (70X, 71X) RS-1, (71X-VBR) DM CONTRACT NO. 66225				

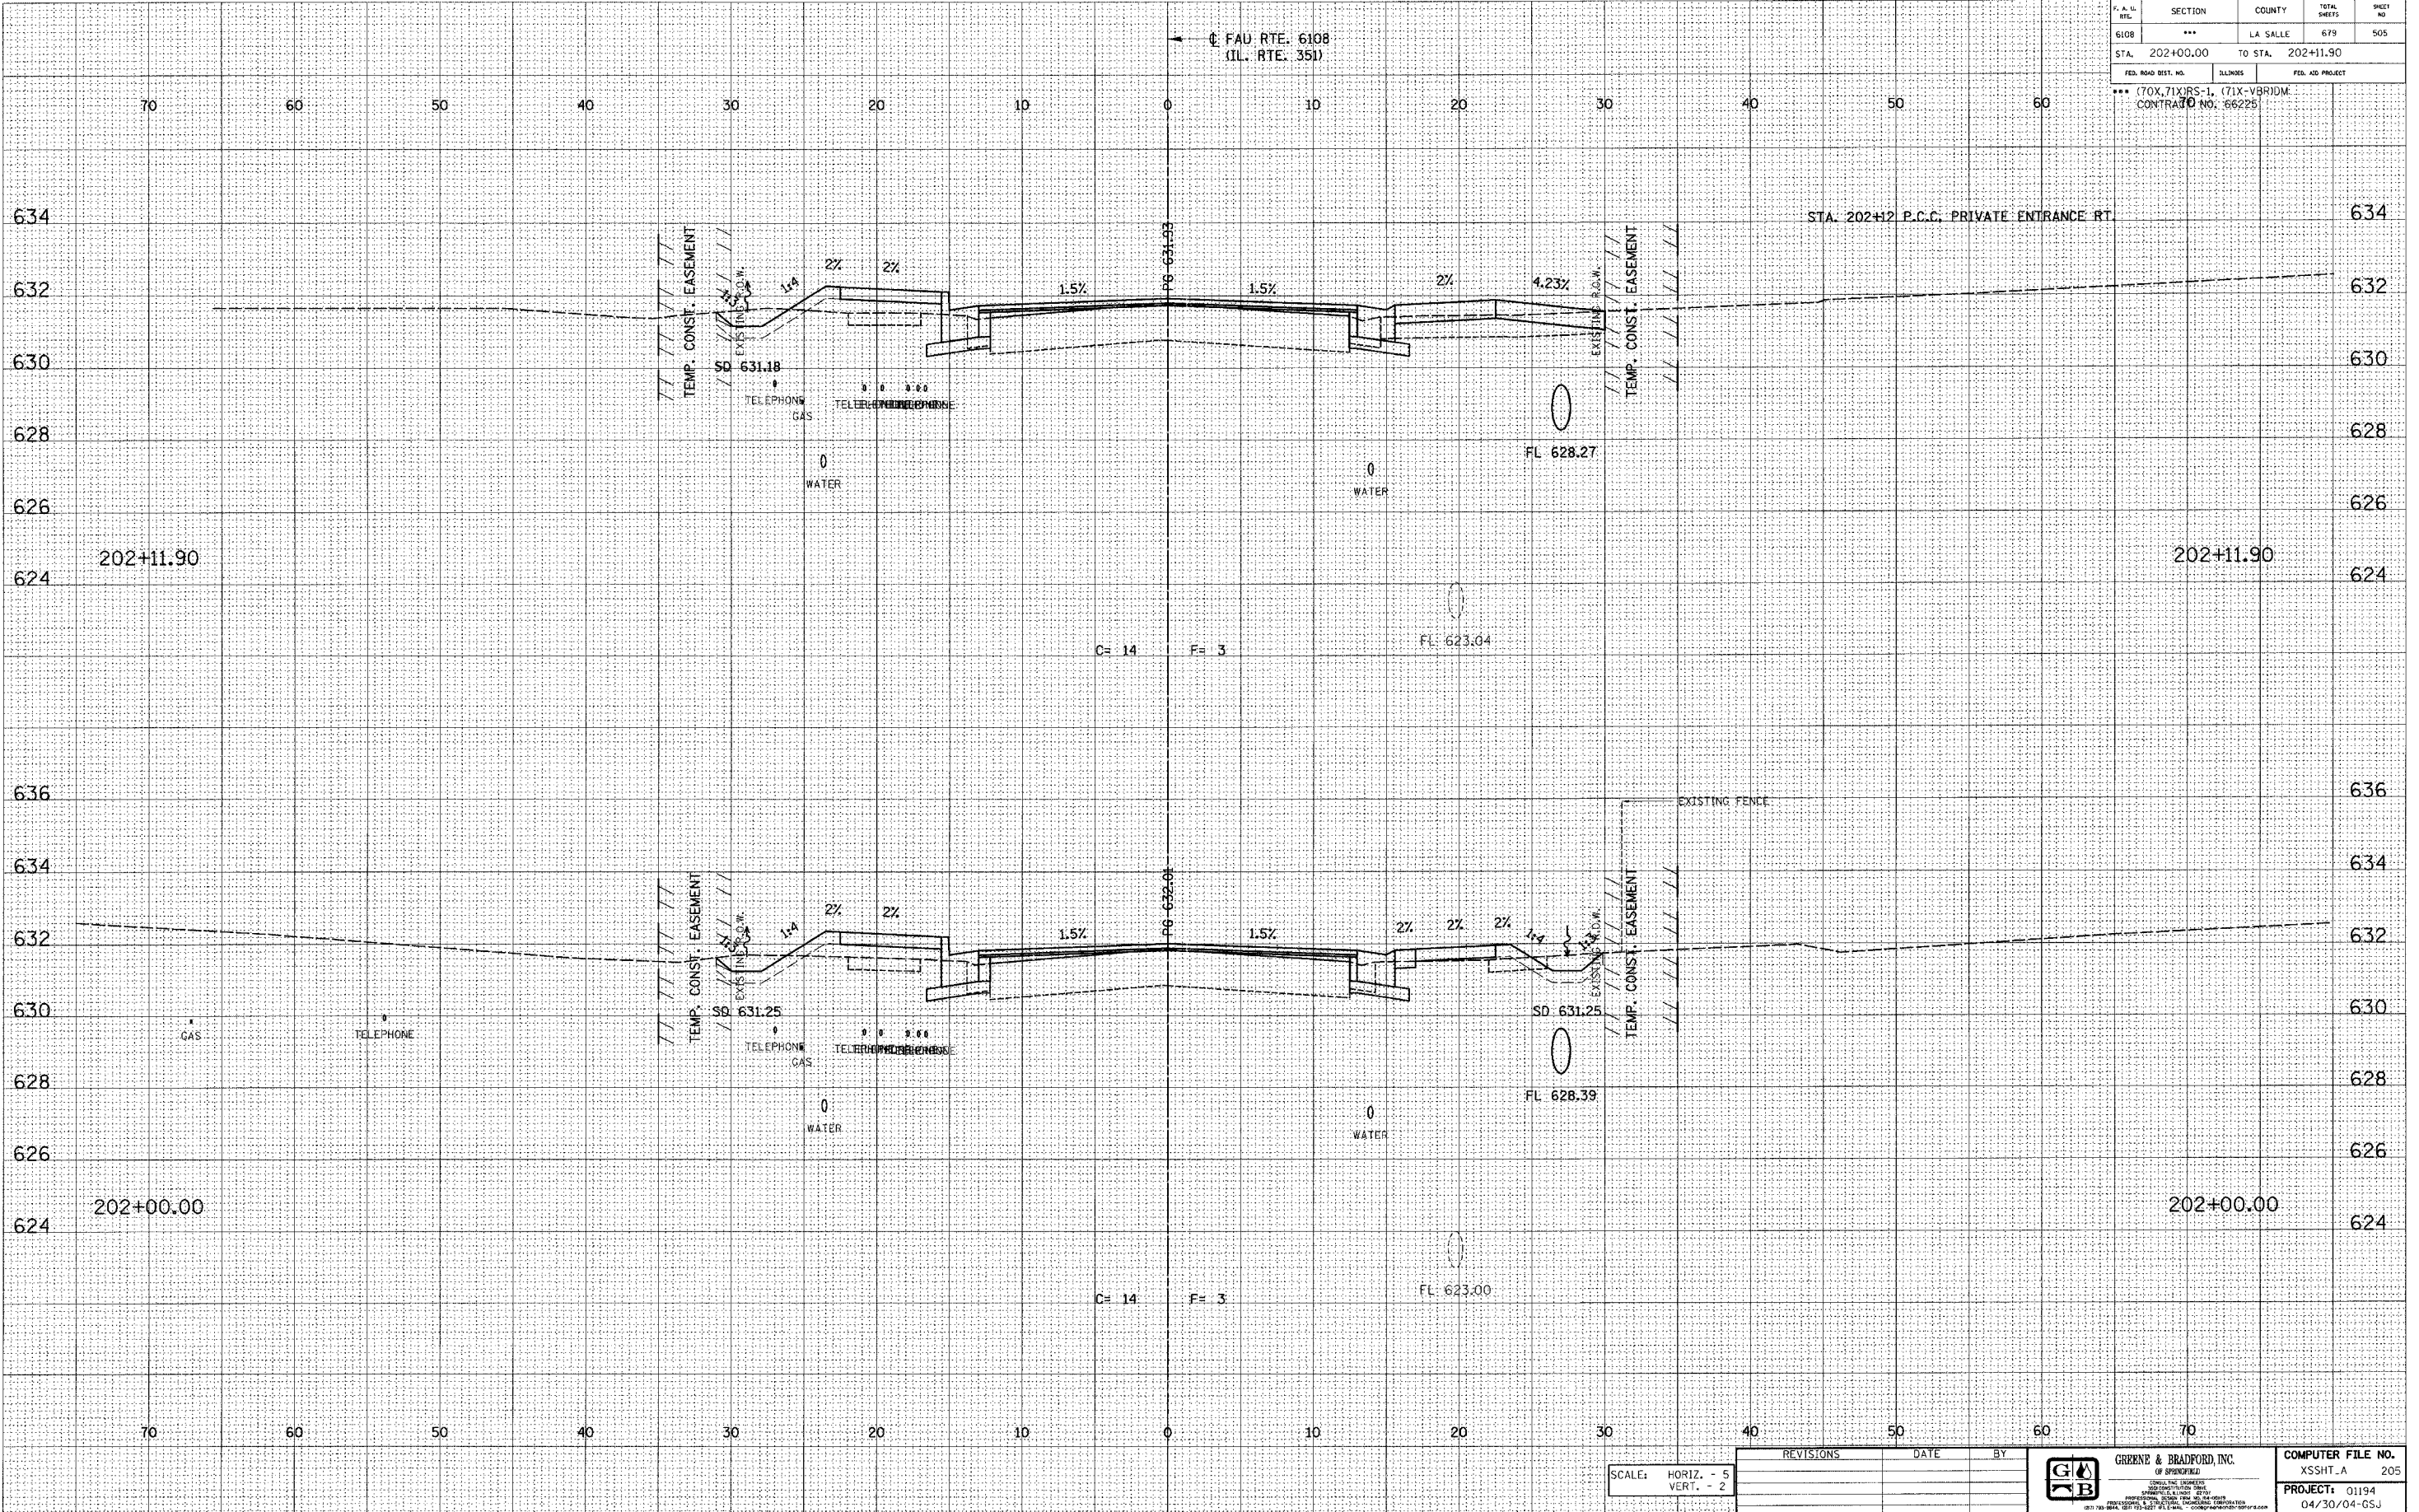

E-XSEC 1:1 8/25/98

SCALE: HORIZ. - 5
VERT. - 2

REVISIONS	DATE	BY



GREENE & BRADFORD, INC.
OF SPRINGFIELD
SURVEYING ENGINEERS
REGISTERED PROFESSIONAL ENGINEERS
ILLINOIS LICENSE NO. 0012
04/30/04-GSJ

COMPUTER FILE NO.
XSSHIT.A 205
PROJECT: 01194
04/30/04-GSJ

FAU RTE. 6108 (IL. RTE. 351) LA SALLE CO.

\\s009\proj\exam\204_rss.dwg 1/27/2005 3:54:46 PM User = jneg