

DESIGN		
INT. DATE	REASON	


BY	DATE

PLOTS & CHECKS		
INT. DATE NO.	REASON	

BY	DATE

CHECKS		
INT. DATE	REASON	

F.A.S. NO.	SECTION	COUNTY	TOTAL SHEETS	SHEET NO.
6108	***	LA SALLE	679	506
STA. 202+25.00		TO STA. 202+37.10		
FED. ROAD DIST. NO.		BLINDS		FED. AID PROJECT
*** (70X, 71X) RS-1, (71X-VBR) DM CONTRACT NO. 66225				

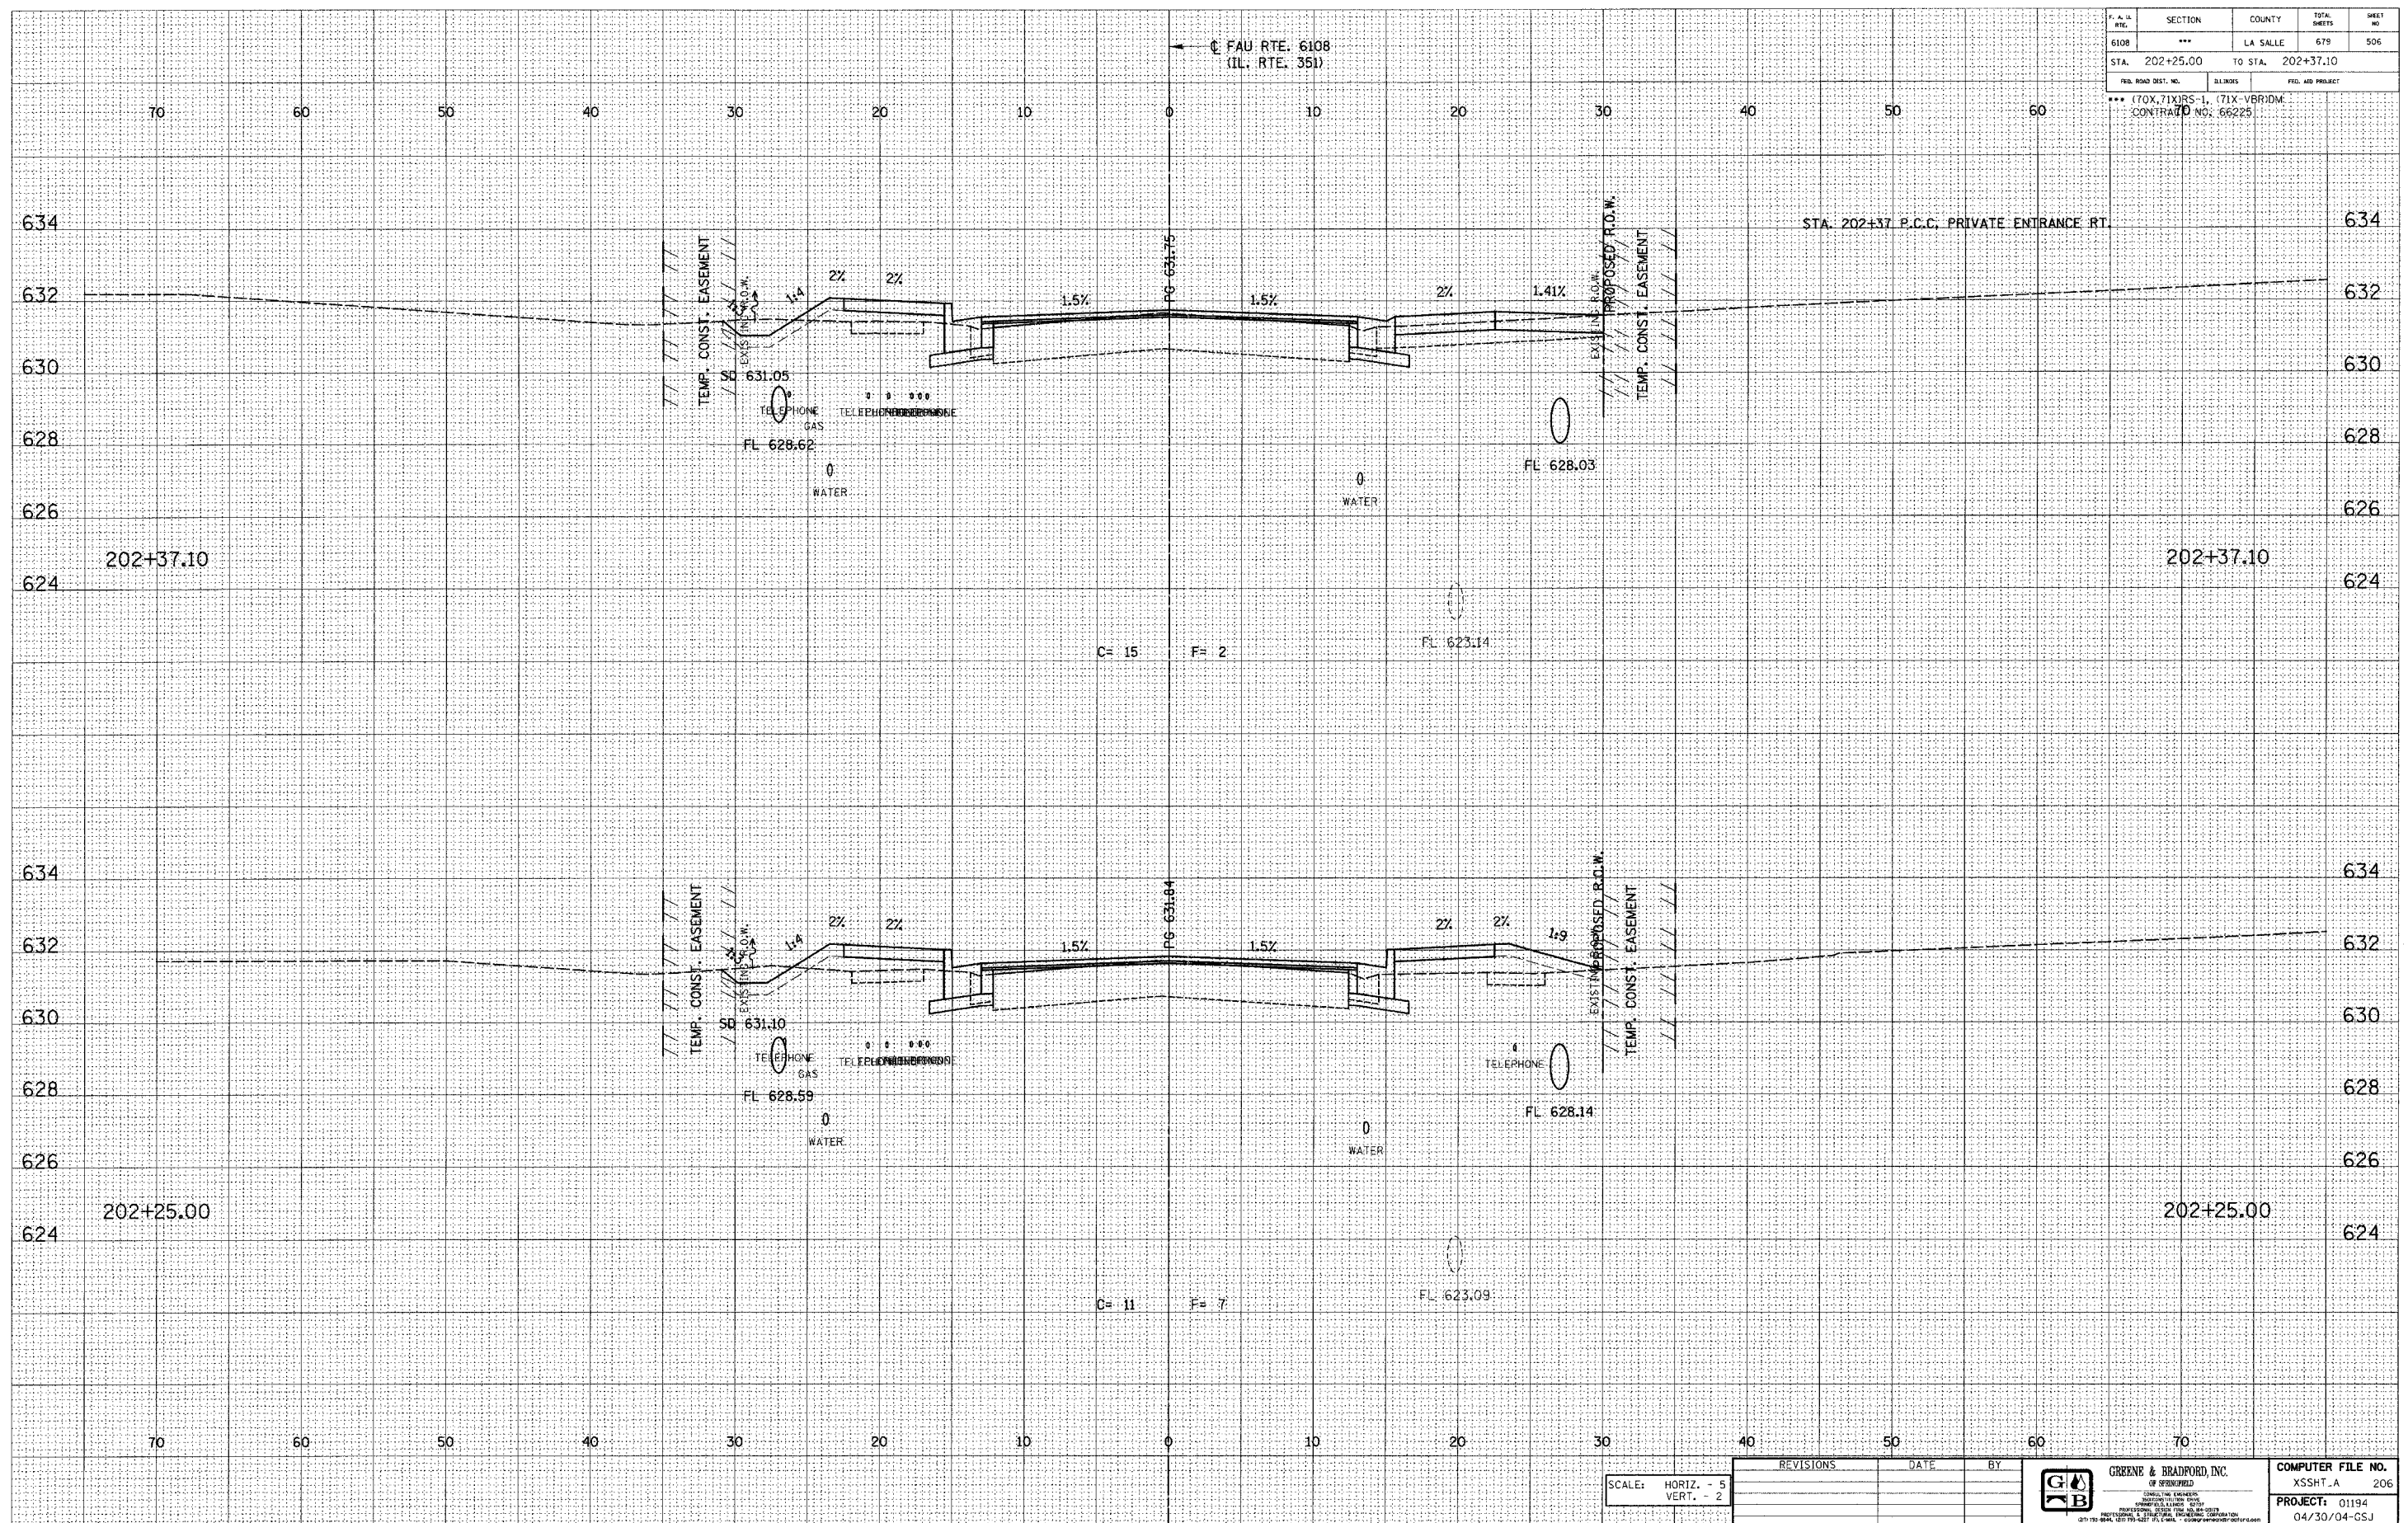

E-XSEC Int 8/25/98

SCALE: HORIZ. - 5  
VERT. - 2

REVISIONS	DATE	BY

 <b>GREENE &amp; BRADFORD, INC.</b> OF SPRINGFIELD <small>REGISTERED PROFESSIONAL ENGINEERS          STATE OF ILLINOIS          LICENSE NO. 021-0000000-0000</small>	<b>COMPUTER FILE NO.</b> XSSHT_A 206
	<b>PROJECT:</b> 01194 04/30/04-CSJ

FAU RTE. 6108 (IL. RTE. 351) LA SALLE CO.