

DESIGN		
INT.	DATE	REASON


DATE	BY

PLOTS & CHECKS		
INT.	DATE	REASON

DATE	BY

CHECKS		
INT.	DATE	REASON

F. A. D. R.T.E.	SECTION	COUNTY	TOT. SHEETS	SHEET NO.
6108	***	LA SALLE	679	512
STA. 204+00.00		TO STA. 204+25.00		
FED. ROAD DIST. NO.	ILLINOIS	FED. AID PROJECT		
*** (70X, 71X)RS-1, (71X-VBR)DM, CONTRACT NO. 66225				

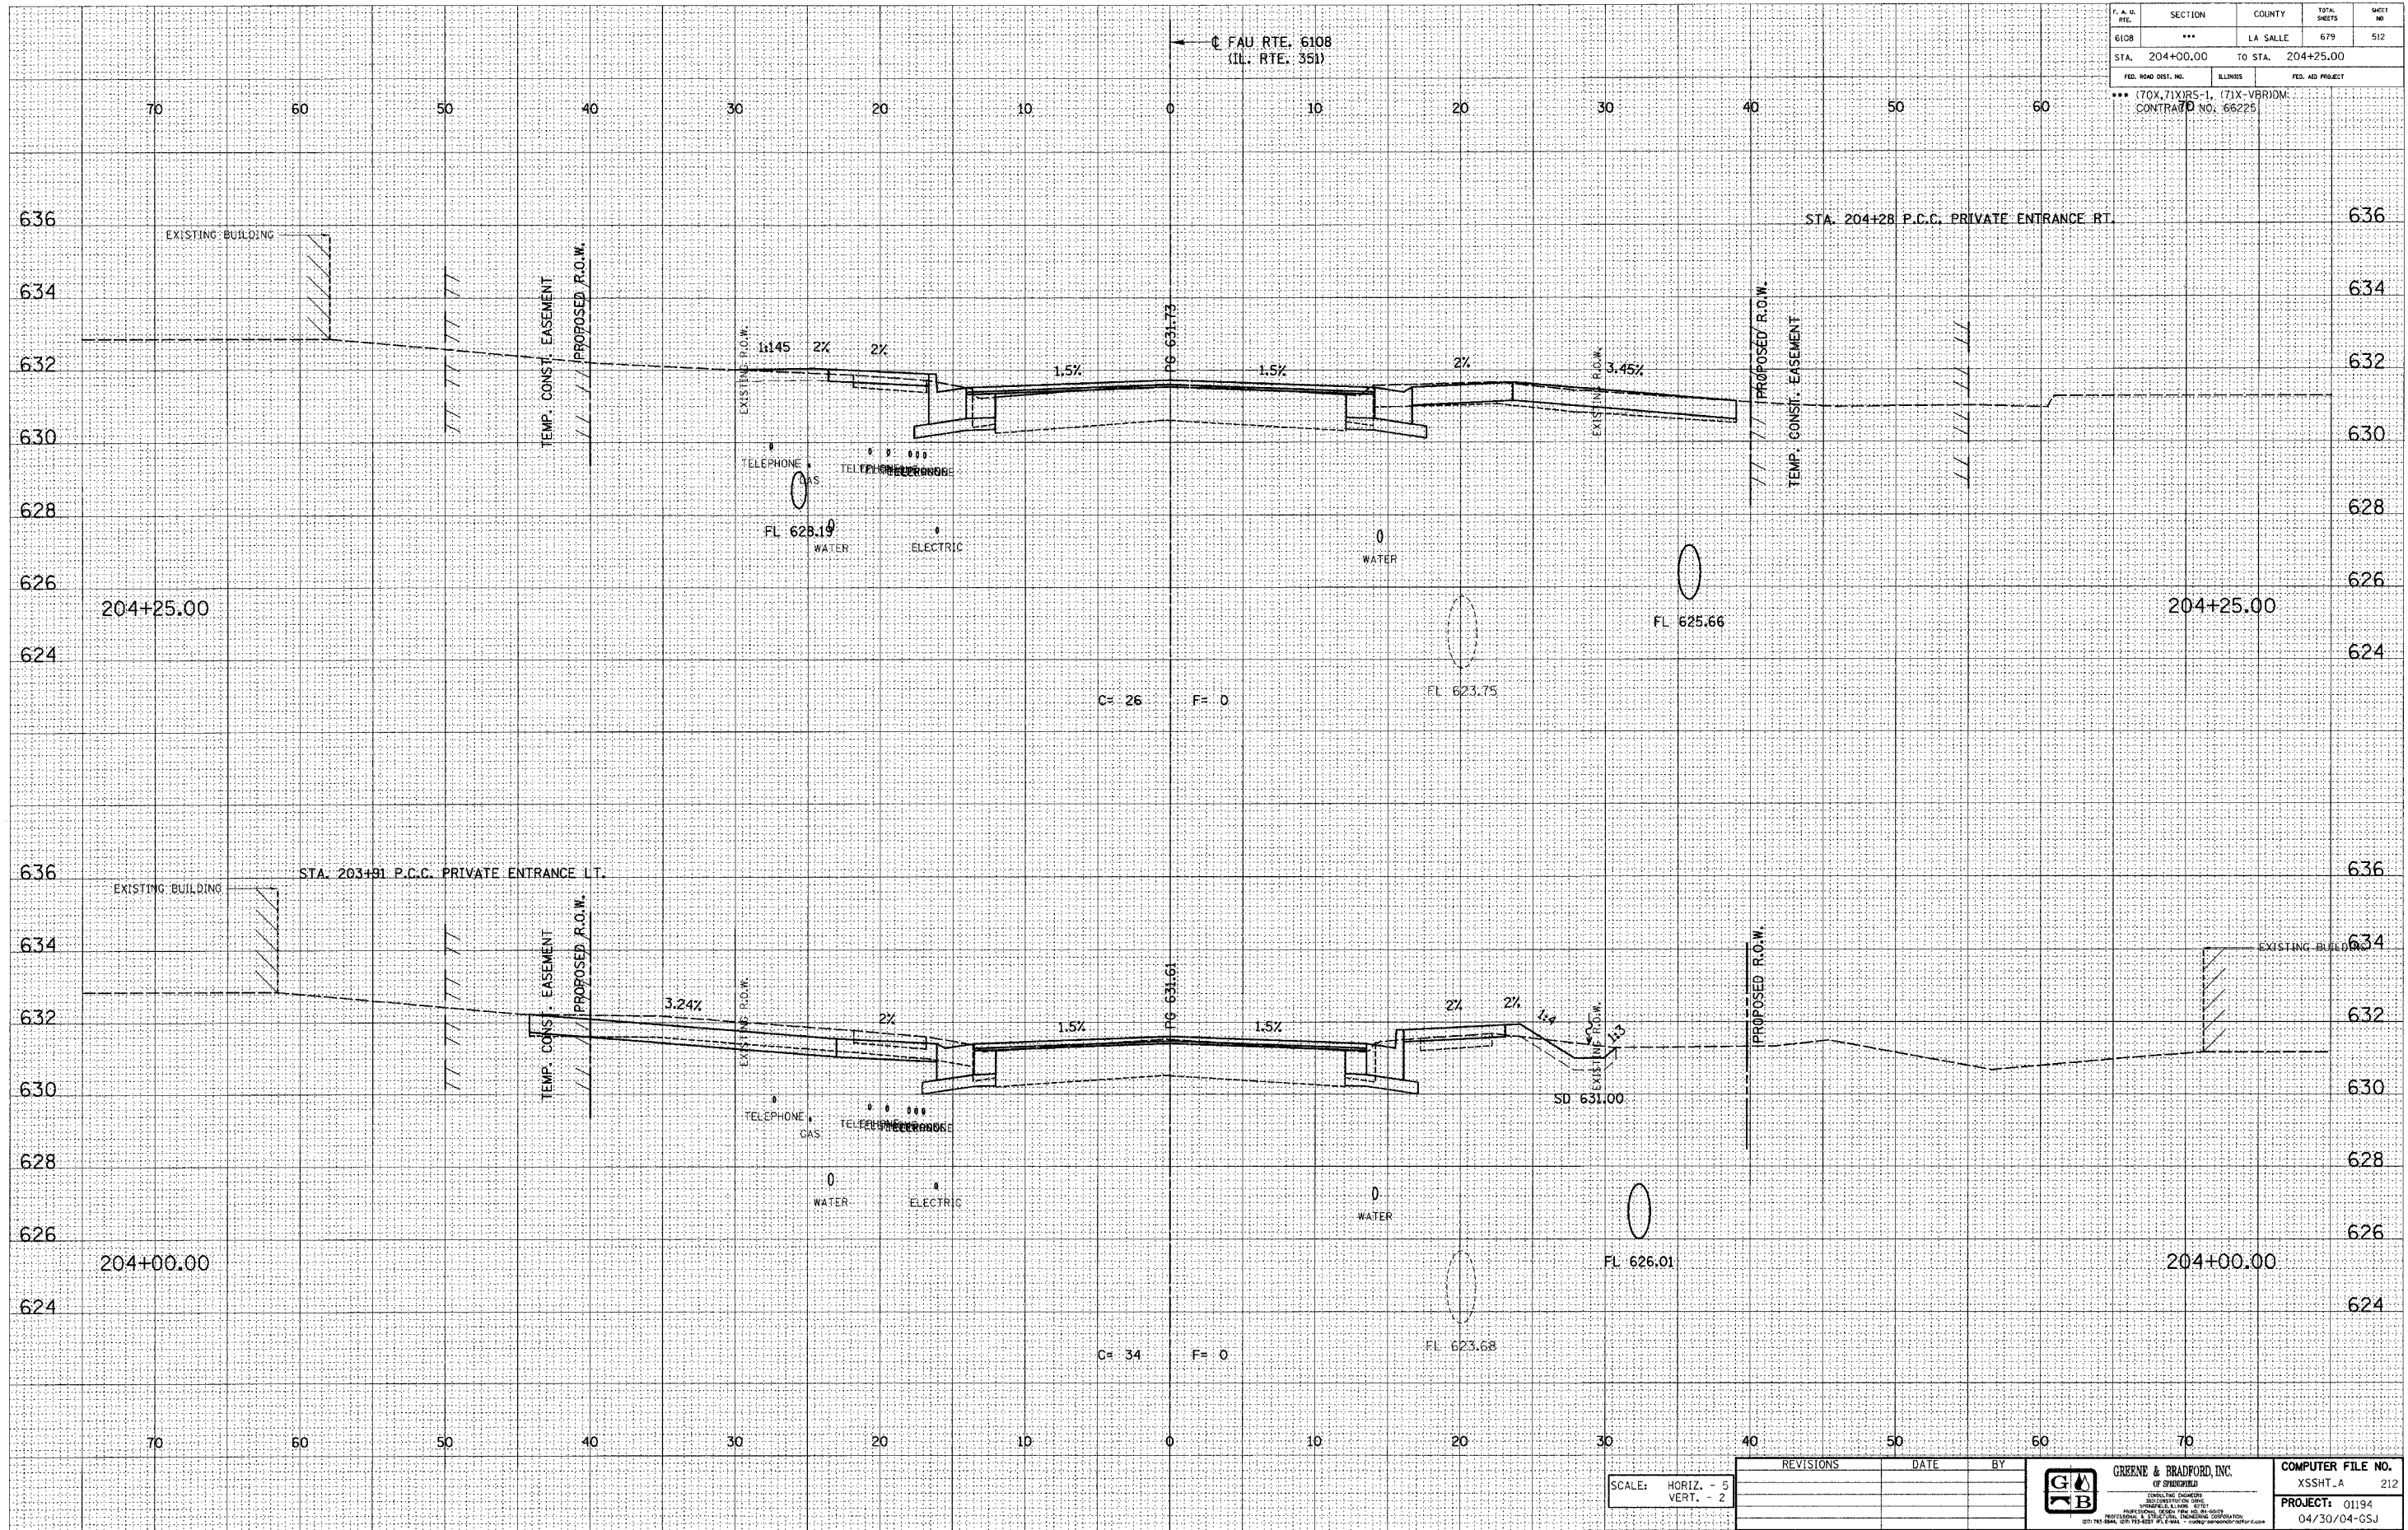

E-XSEC 1:1 8/25/98

SCALE: HORIZ. - 5
VERT. - 2

REVISIONS	DATE	BY



GREEN & BRADFORD, INC.
CONSULTING ENGINEERS
300 CONVENT ROAD
SPRINGFIELD, ILLINOIS 62761
PHONE: (217) 223-1100
FAX: (217) 223-1101
WWW.GREENBRADFORD.COM

COMPUTER FILE NO.
XSSHT_A 212
PROJECT: 01194
04/30/04-GSJ

FAU RTE. 6108 (IL. RTE. 351) LA SALLE CO.