

DESIGN		
INT.	DATE	REASON


BY	DATE

PLOTS & CHECKS			
INT.	DATE	NO.	REASON

BY	DATE

CHECKS		
INT.	DATE	REASON

F. A. N. NO.	SECTION	COUNTY	TOTAL SHEETS	SHEET NO.
6108	***	LA SALLE	679	515
STA. 205+00.00		TO STA. 205+10.26		
FED. ROAD DIST. NO.		ILLINOIS		FED. AID PROJECT
*** (70X, 71X)RS-1, (71X-V)R1DM CONTRACT NO. 66225				

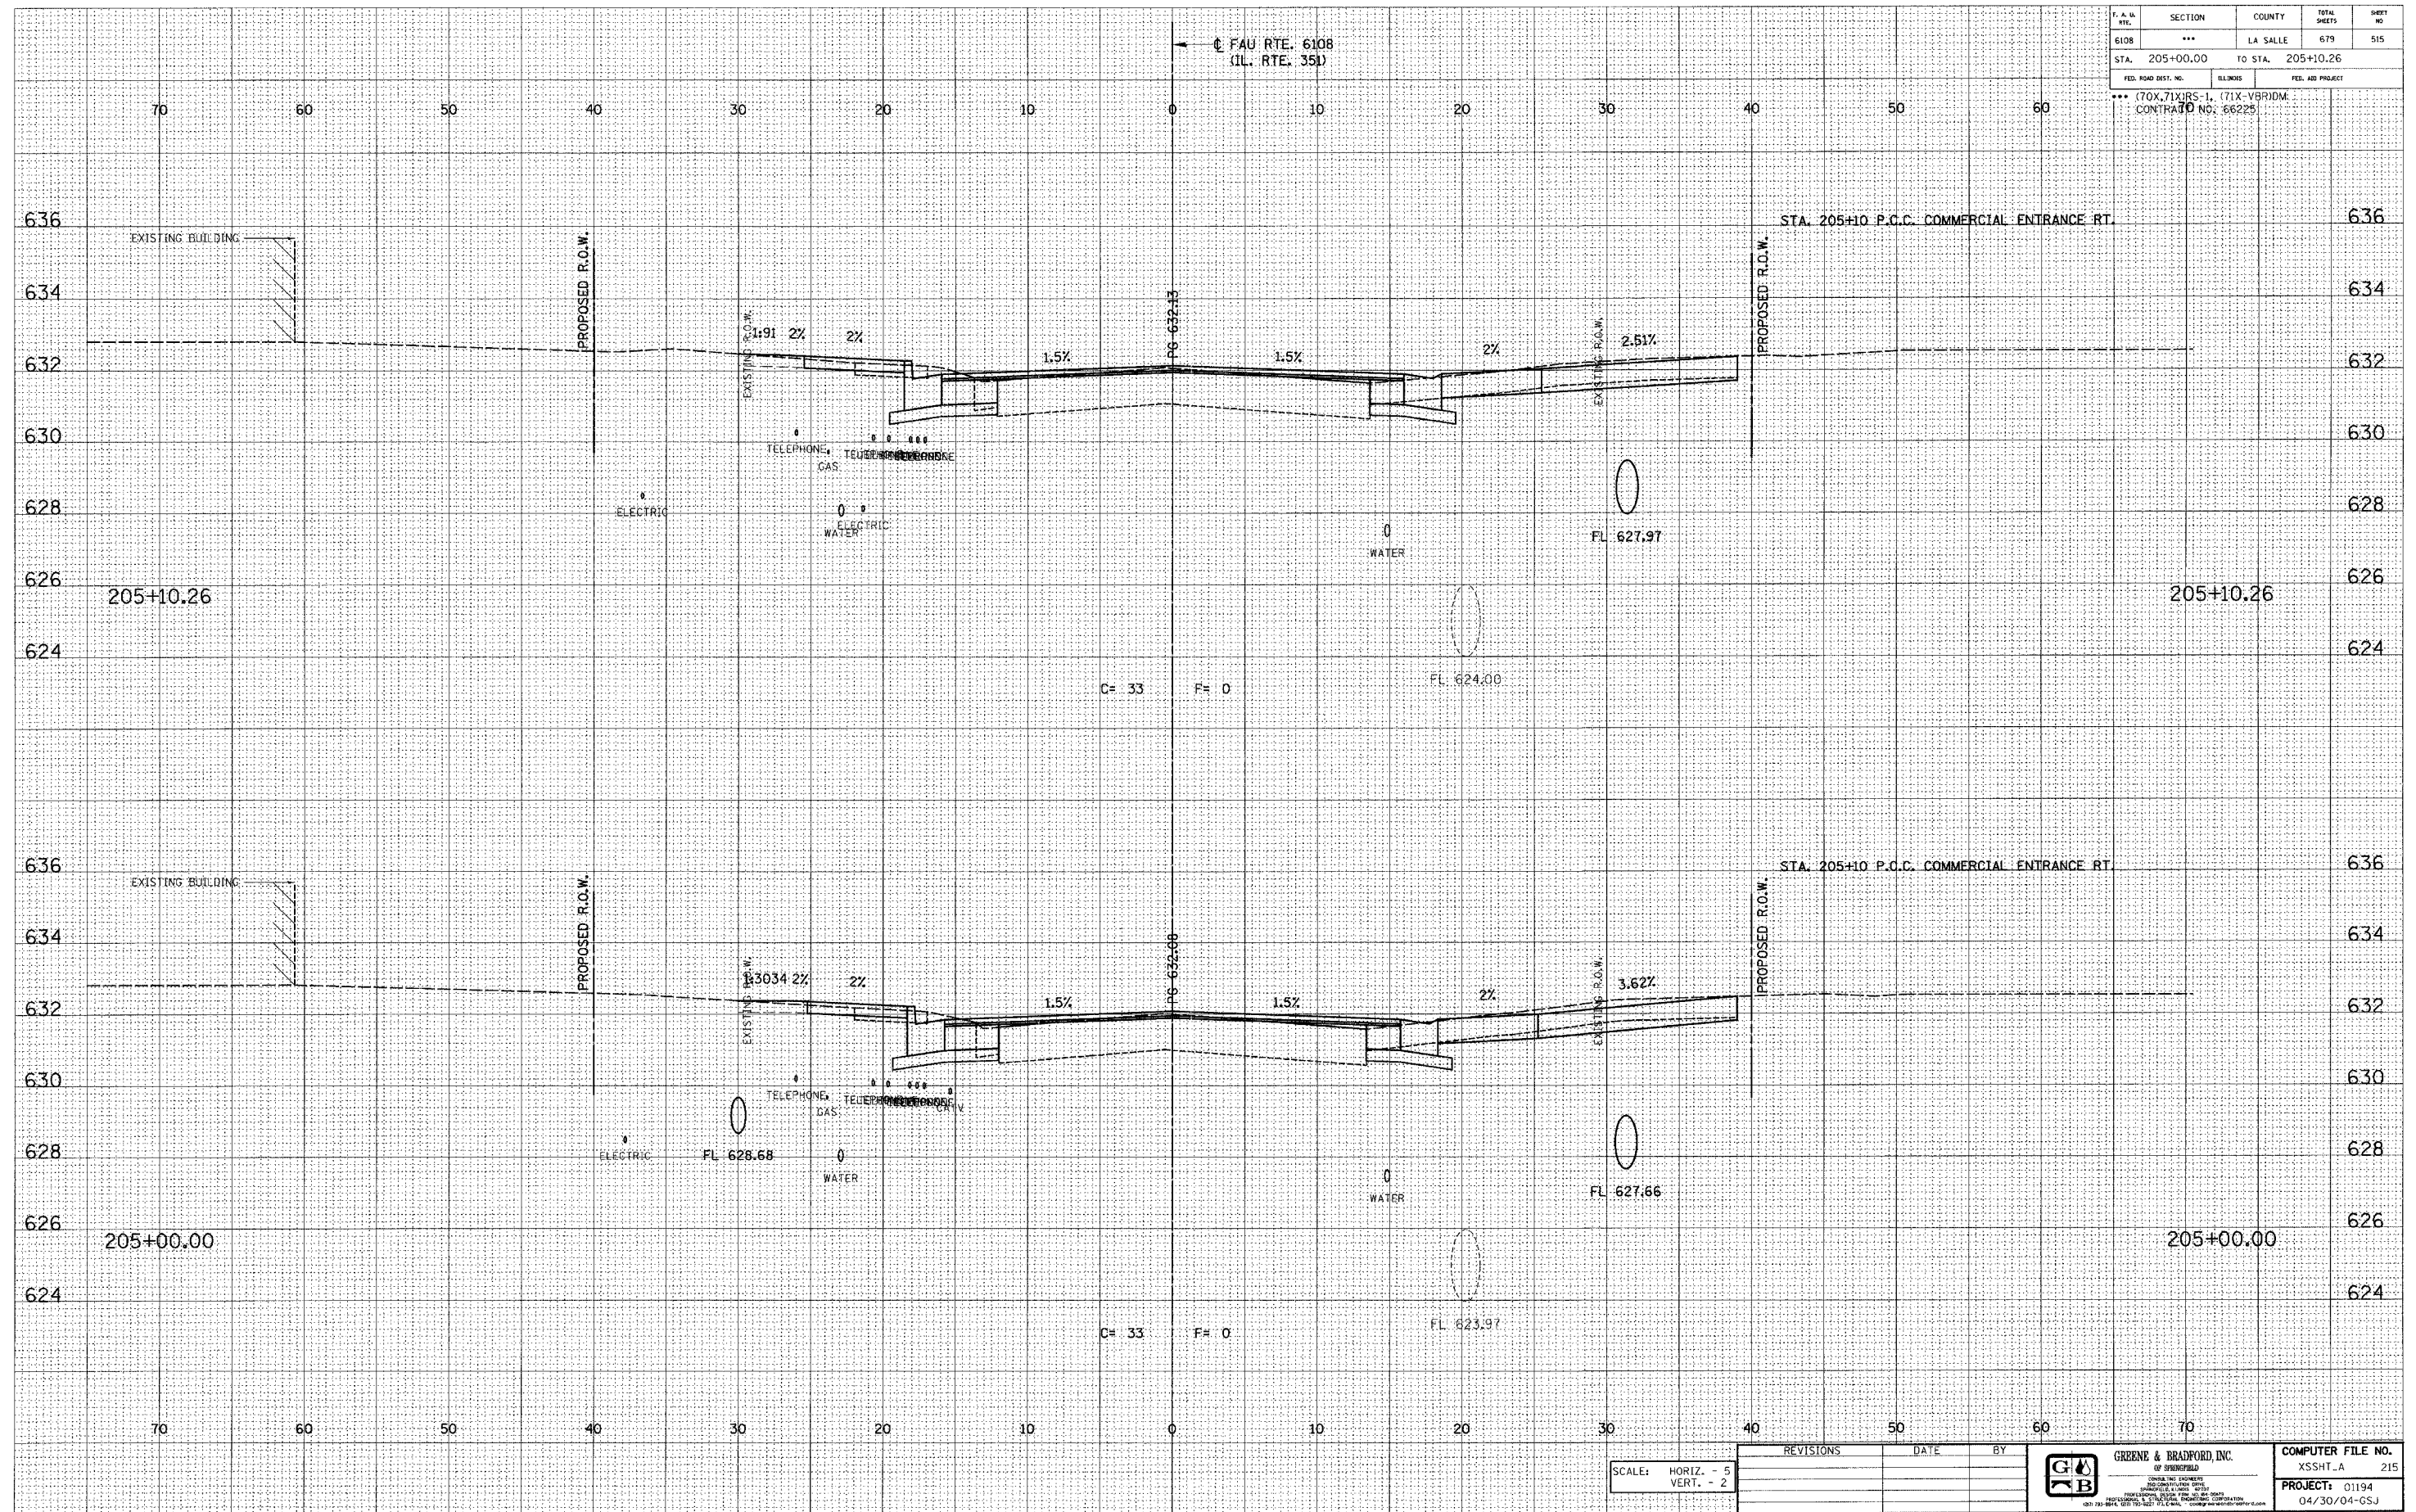

E-XSEC 1:1 8/25/96

REVISIONS	DATE	BY

<p>GREENE & BRADFORD, INC. OF SPRINGFIELD</p>	<p>COMPUTER FILE NO. XSSHT.A 215</p> <p>PROJECT: 01194 04/30/04-CSJ</p>
--	---

FAU RTE. 6108 (IL. RTE. 351) LA SALLE CO.