

DESIGN		
INT.	DATE	REASON


FINAL SURVEY		
BY	DATE	REASON

PLOTS & CHECKS		
INT.	DATE	REASON

ORIGINAL SURVEY		
BY	DATE	REASON

CHECKS		
INT.	DATE	REASON

F. A. S. NO.	SECTION	COUNTY	TOTAL SHEETS	SHEET NO.
6108	***	LA SALLE	675	518
STA. 206+39.74		TO STA. 206+50.00		
FED. ROAD DIST. NO.		ILLINOIS	FED. AID PROJECT	
*** (70X, 71X)RS-1, (71X-VBR)DM CONTRACT NO. 66225				

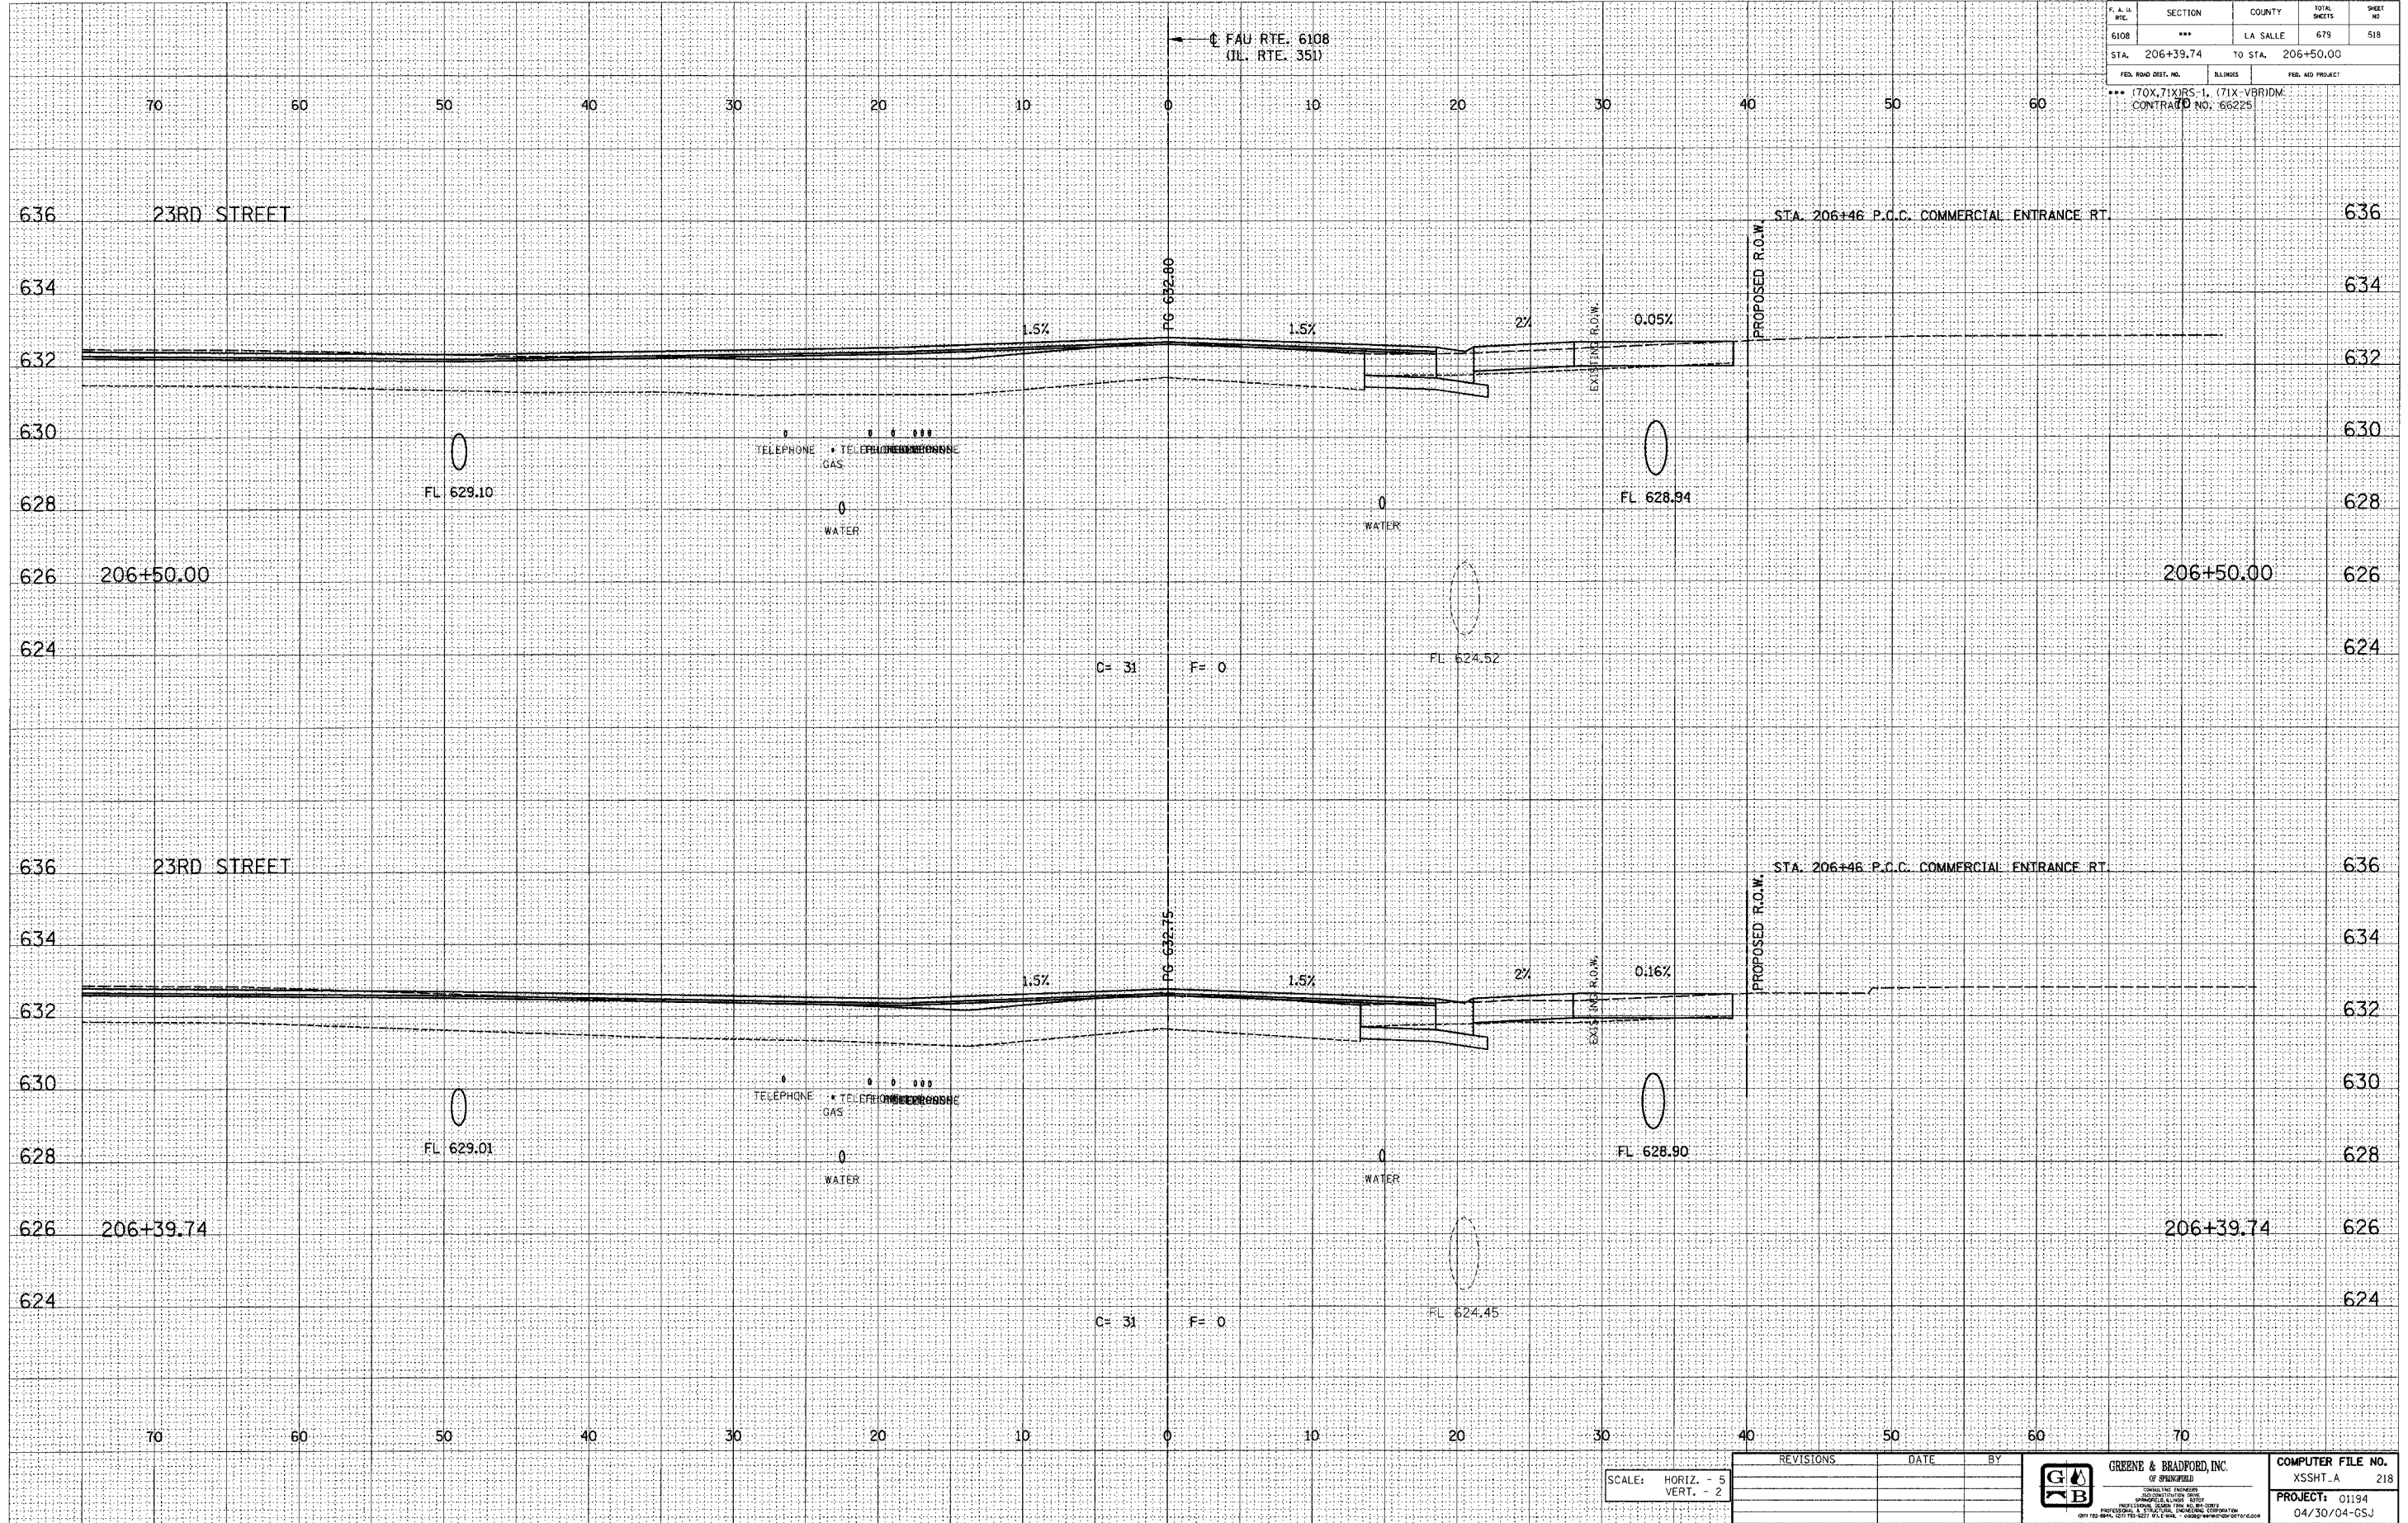

E-XSEC 1:1 8/25/98

SCALE: HORIZ. - 5
VERT. - 2

REVISIONS	DATE	BY



COMPUTER FILE NO.
XSSHT_A 218
PROJECT: 01194
04/30/04-GSJ

\\s114\p11133\10518_164.dwg 1/27/2005 3:54:33 PM User: jrc02