

DESIGN		
INT.	DATE	REASON

BY		DATE


PLOTS & CHECKS		
INT.	DATE	REASON

BY		DATE

CHECKS		
INT.	DATE	REASON

F. A. L. RTE.	SECTION	COUNTY	TOTAL SHEETS	SHEET NO.
6108	***	LA SALLE	679	525
STA. 209+00.00	TO STA. 209+25.00			
FED. ROAD DIST. NO.	ILLINOIS	FED. AID PROJECT		

*** (70X-71X)RS-1, (71X-VBR)DM
CONTRACT NO: 66225

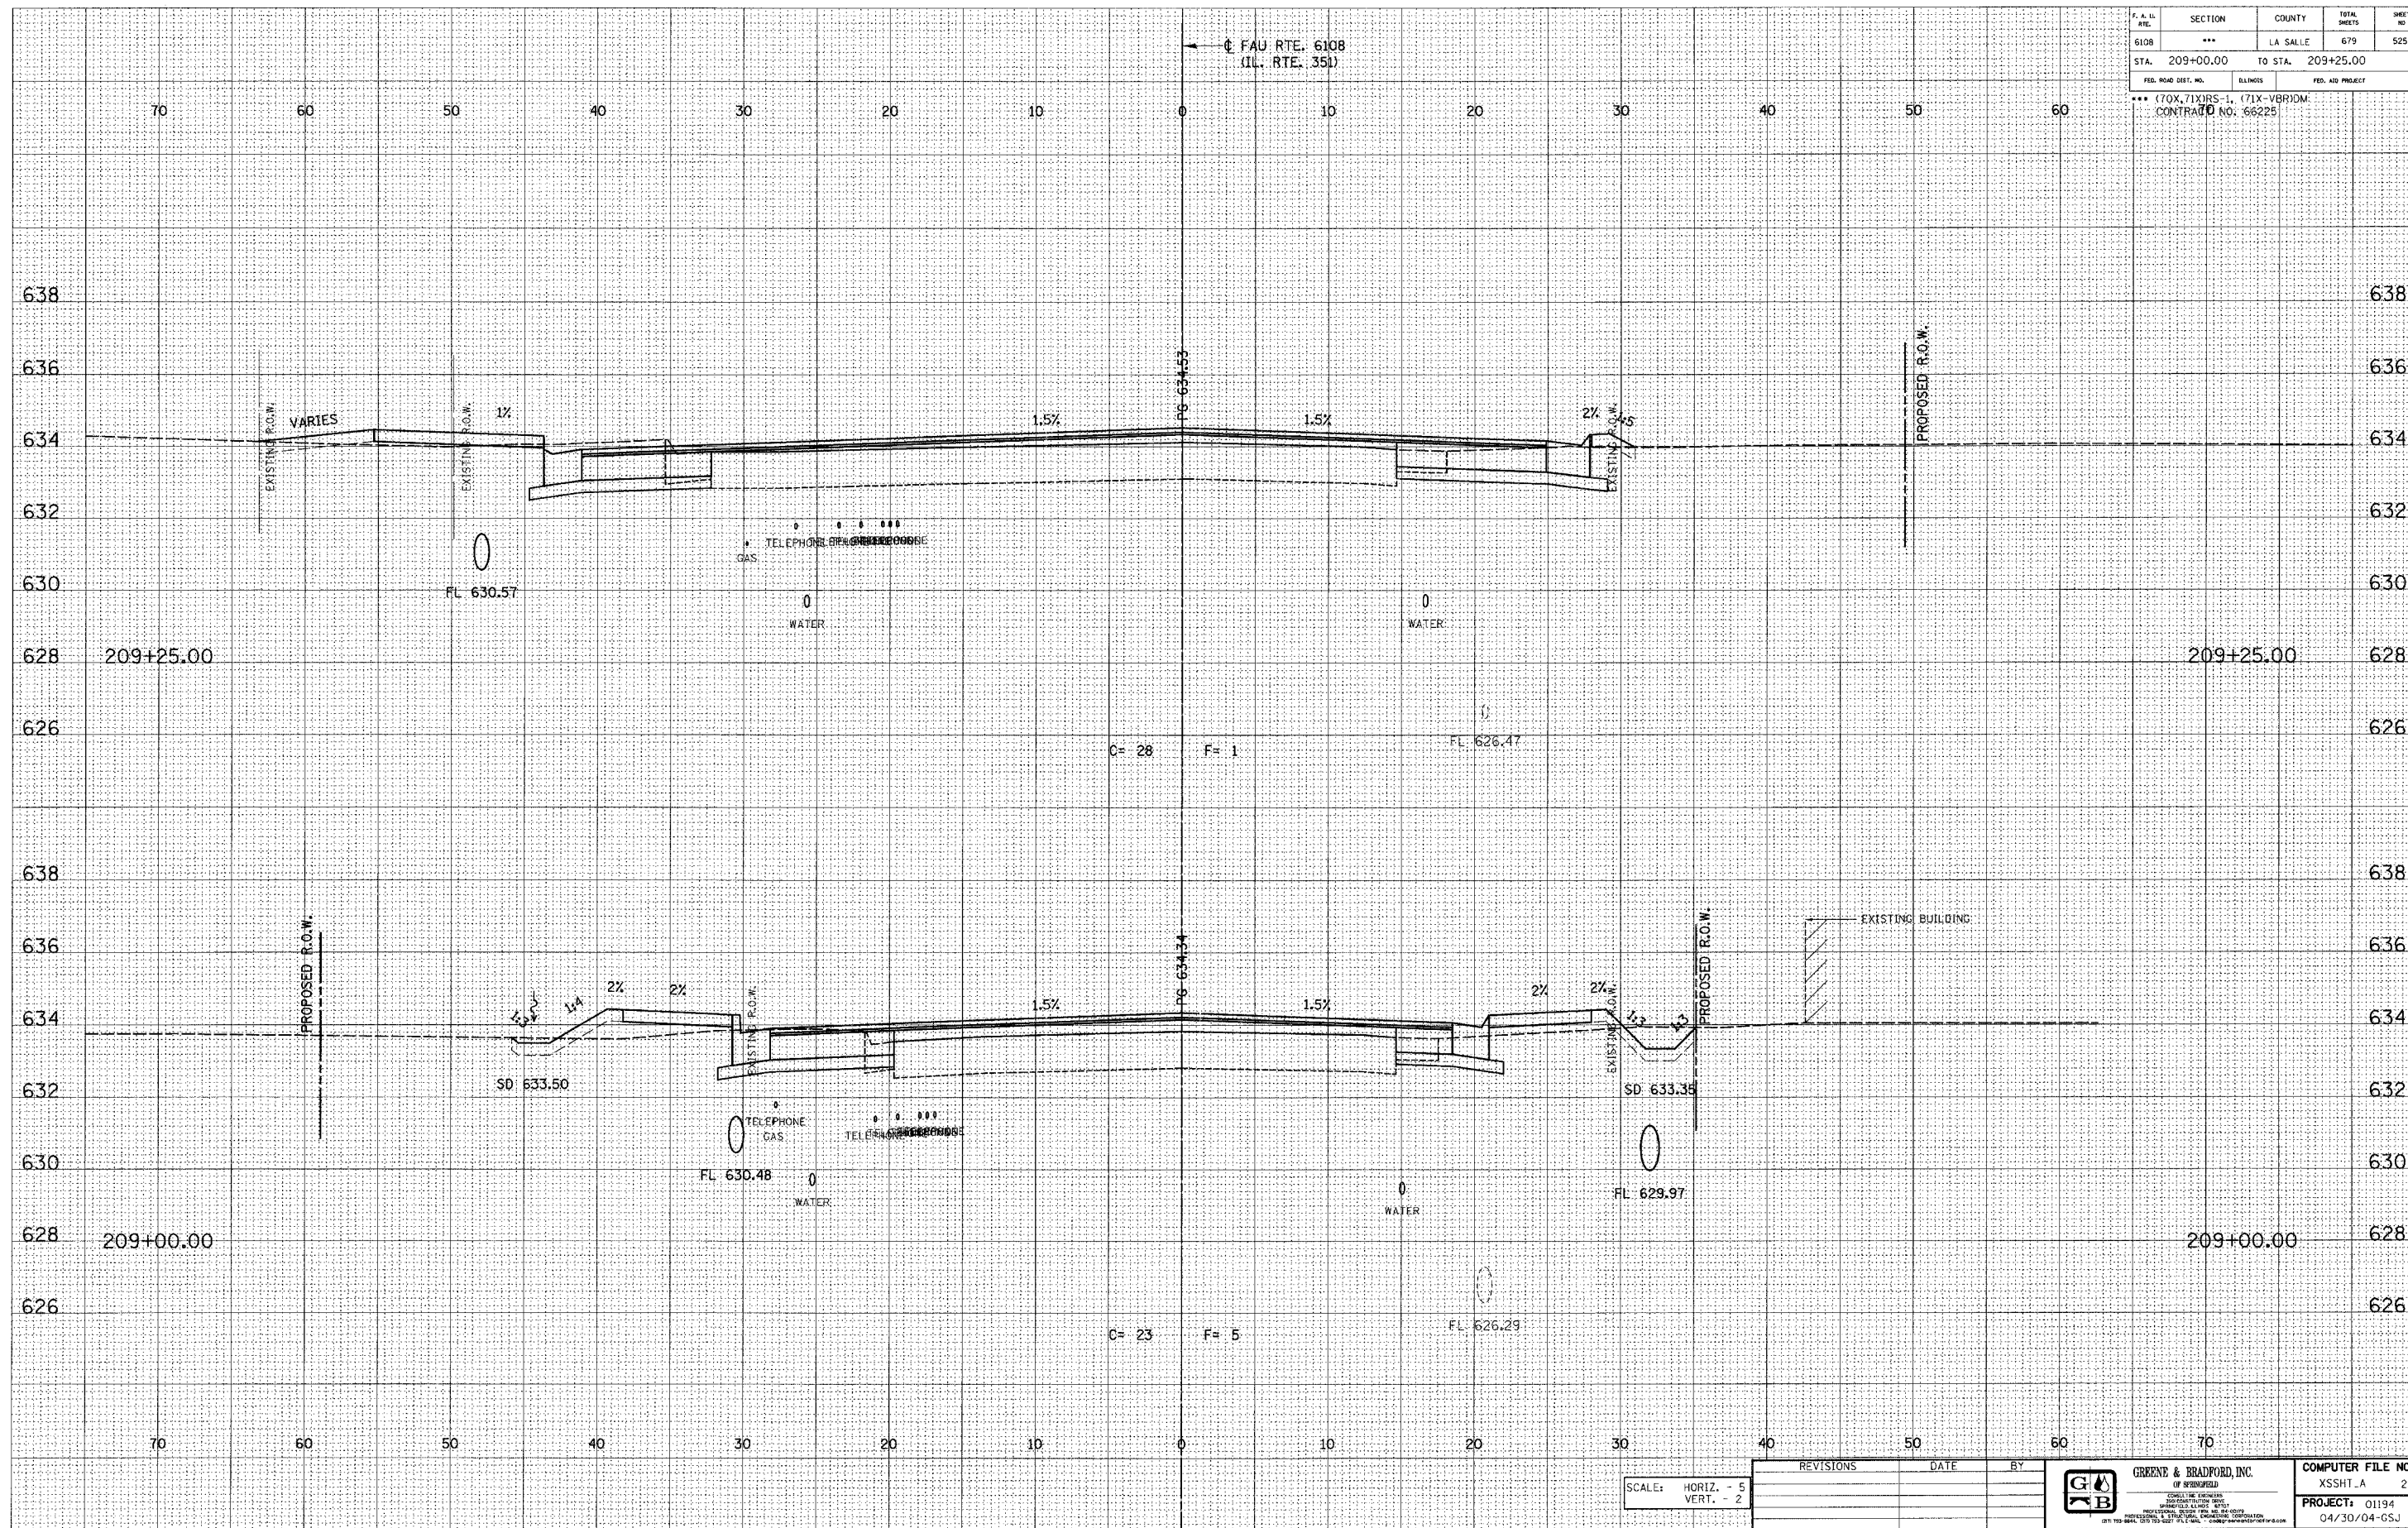

E-XSEC 11 8/25/98

SCALE: HORIZ. - 5
VERT. - 2

REVISIONS	DATE	BY



GREEN & BRADFORD, INC.
OF SPRINGFIELD
CONSULTING ENGINEERS
REGISTERED PROFESSIONAL ENGINEERS
PROFESSIONAL SEAL NO. 01194
ILLINOIS PROFESSIONAL ENGINEERING BOARD
201 110-2441, 202 783-2227 FAX 202 783-2227

COMPUTER FILE NO.
XSSHT_A 225
PROJECT: 01194
04/30/04-GSJ

FAU RTE. 6108 (IL. RTE. 351) LA SALLE CO.