

DESIGN		
INT.	DATE	REASON


BY		DATE	

PLOTS & CHECKS		
INT.	DATE	REASON

BY		DATE	

CHECKS		
INT.	DATE	REASON

F. A. M. NO.	SECTION	COUNTY	TOTAL SHEETS	SHEET NO.
6108	***	LA SALLE	679	540
STA. 215+64.17	TO STA. 215+75.00			
FED. ROAD DIST. NO. SLEEKES FED. NO. PROJECT				
*** (70X, 71X)RS-1, (71X-VBR)DM CONTRACT NO. 66225				

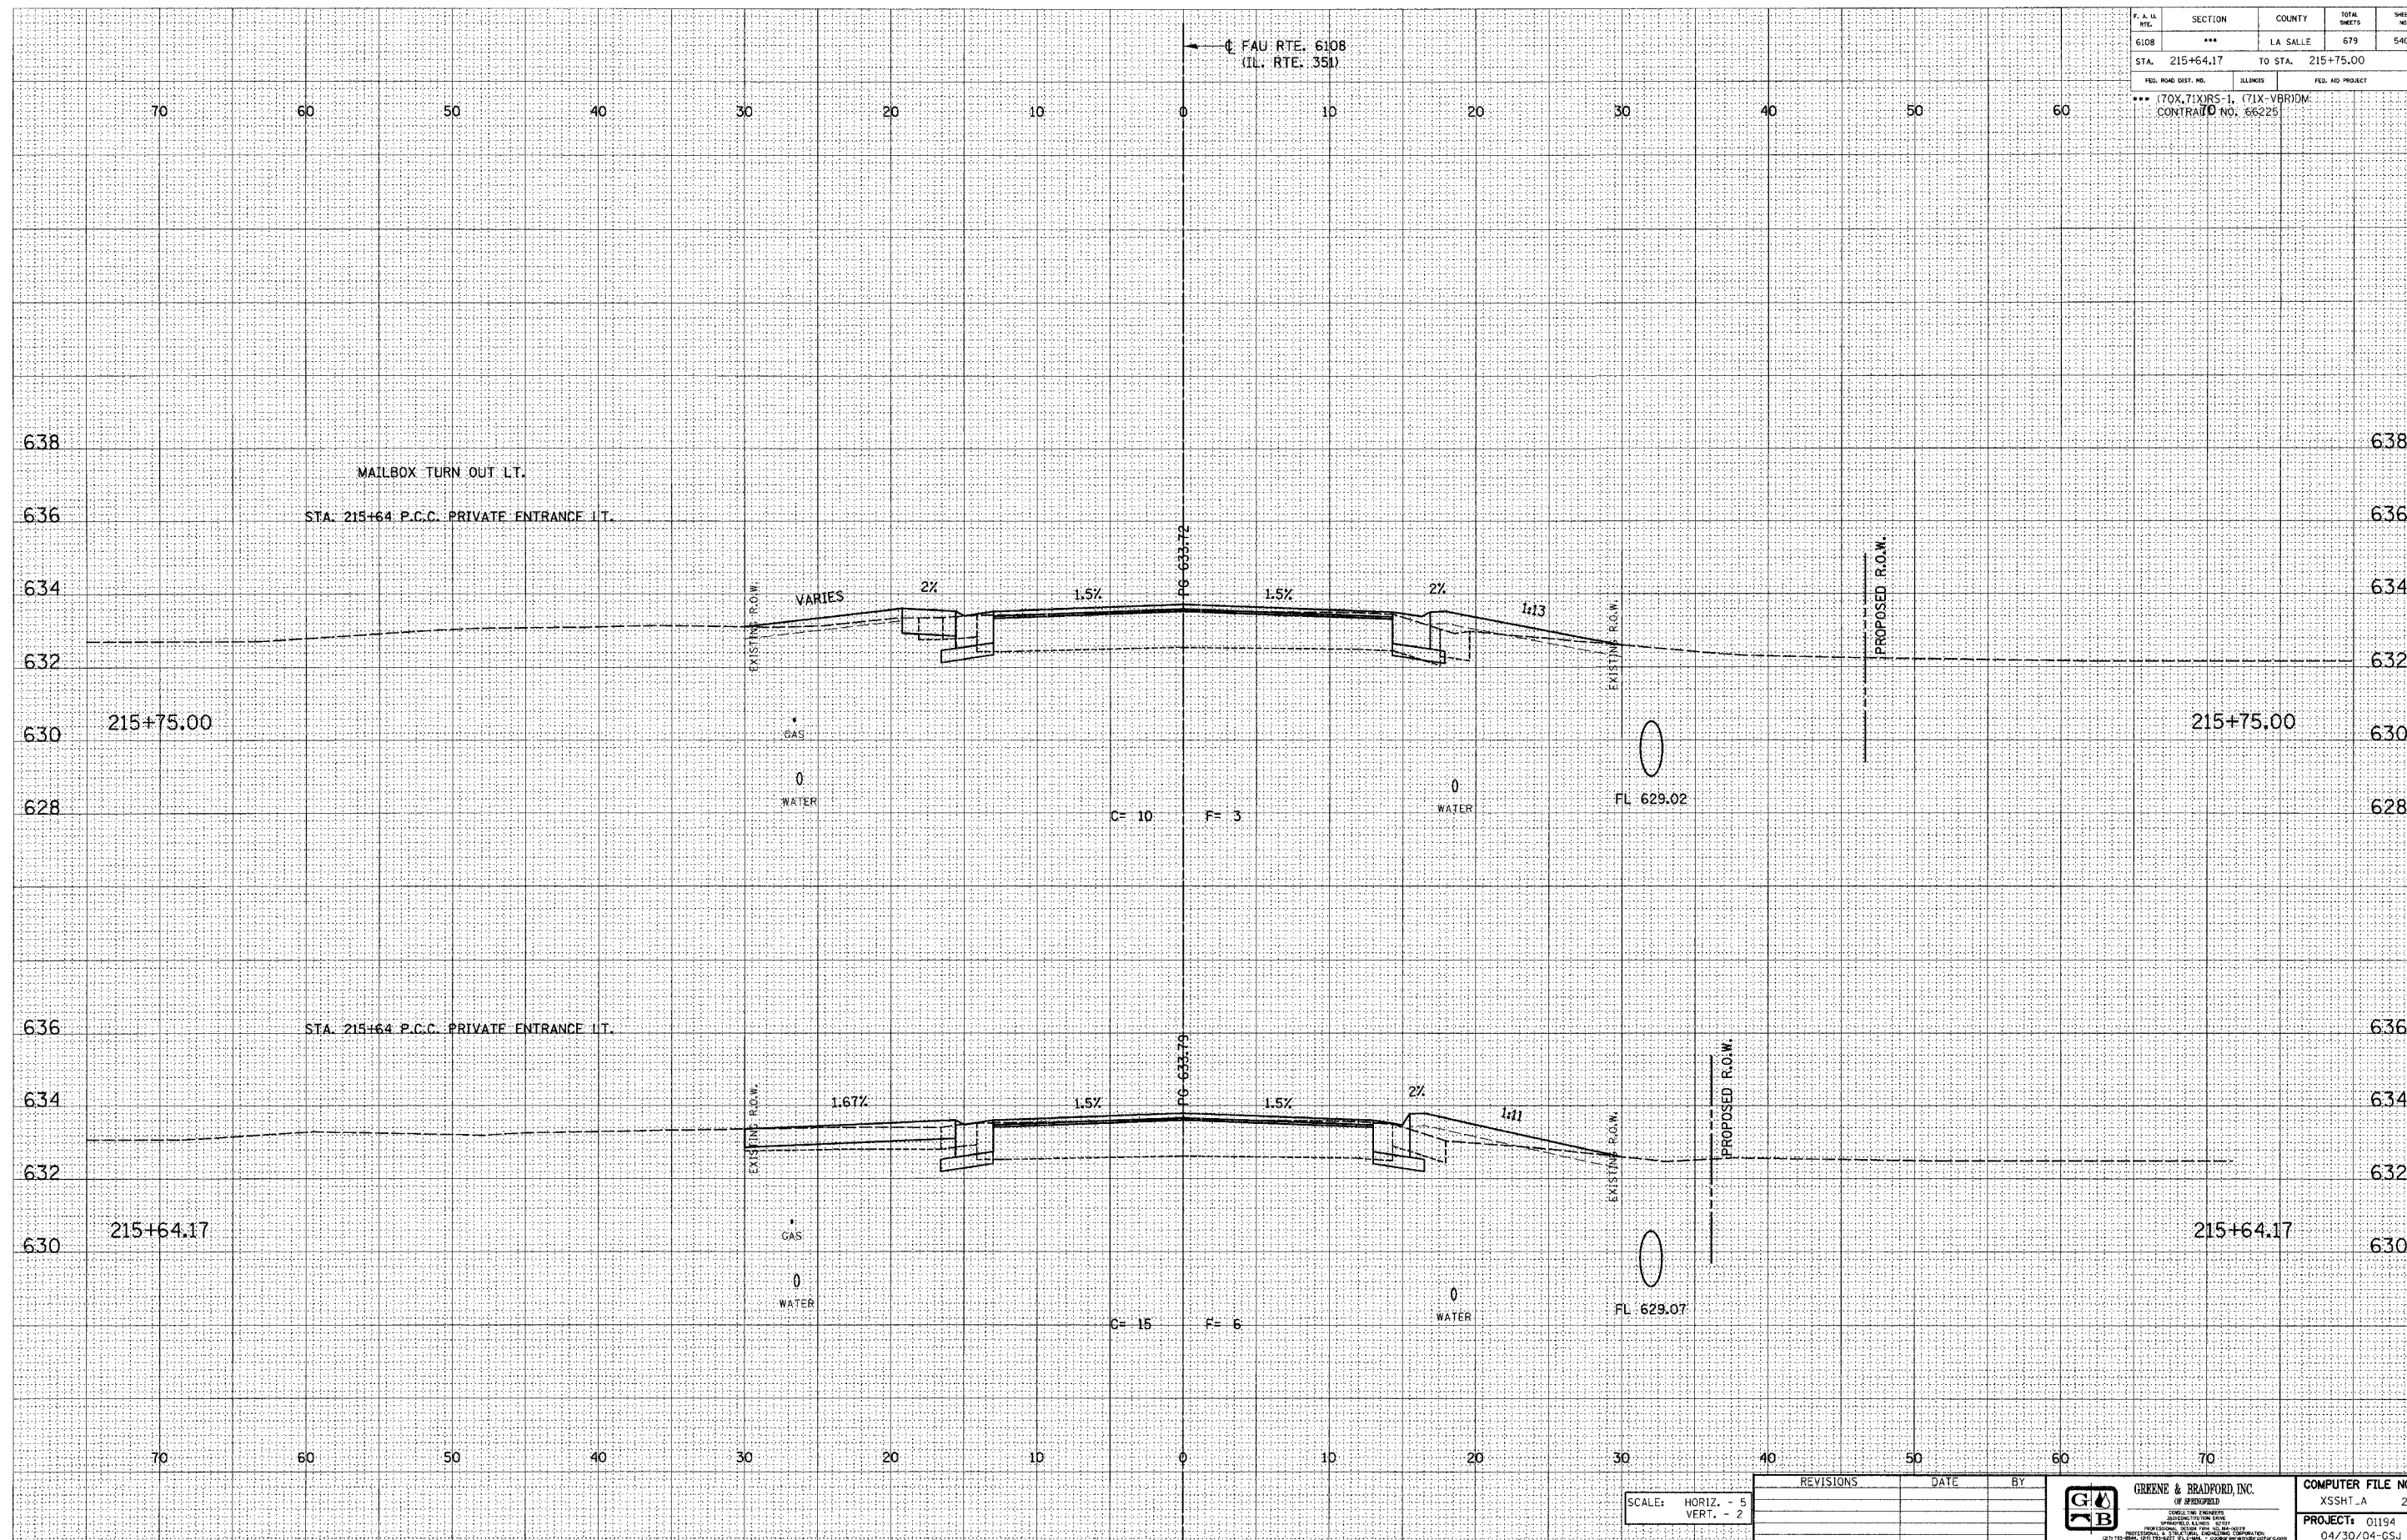

E-XSEC 1:1 8/25/98

SCALE: HORIZ. - 5
VERT. - 2

REVISIONS	DATE	BY

GREENE & BRADFORD, INC.
 OF SPRINGFIELD
 CONSULTING ENGINEERS
 12711 E. SPRINGFIELD, ILL. 62747
 TEL: 618-338-7777 FAX: 618-338-7778
 WWW.GREENE-AND-BRADFORD.COM

COMPUTER FILE NO.
XSSHT_A 240
PROJECT: 01194
04/30/04-GSJ

\\3007-FBI\ssch\5\la_rev.dgn 1/27/2005 3:54:35 PM User: cregg