

DESIGN		
INT.	DATE	REASON

BY		DATE


PLOTS & CHECKS			
INT.	DATE	NO.	REASON

BY		DATE

CHECKS		
INT.	DATE	REASON

F.A.U. NO.	SECTION	COUNTY	TOTAL SHEETS	SHEET NO.
6108	***	LA SALLE	679	559
STA. 223+75.00		TO STA. 224+00.00		
FED. ROAD DIST. NO.	ILLINOIS	FED. AID PROJECT		

*** (70X, 71X)RS-1, (71X-VBR)DM
CONTRACT NO. 66229

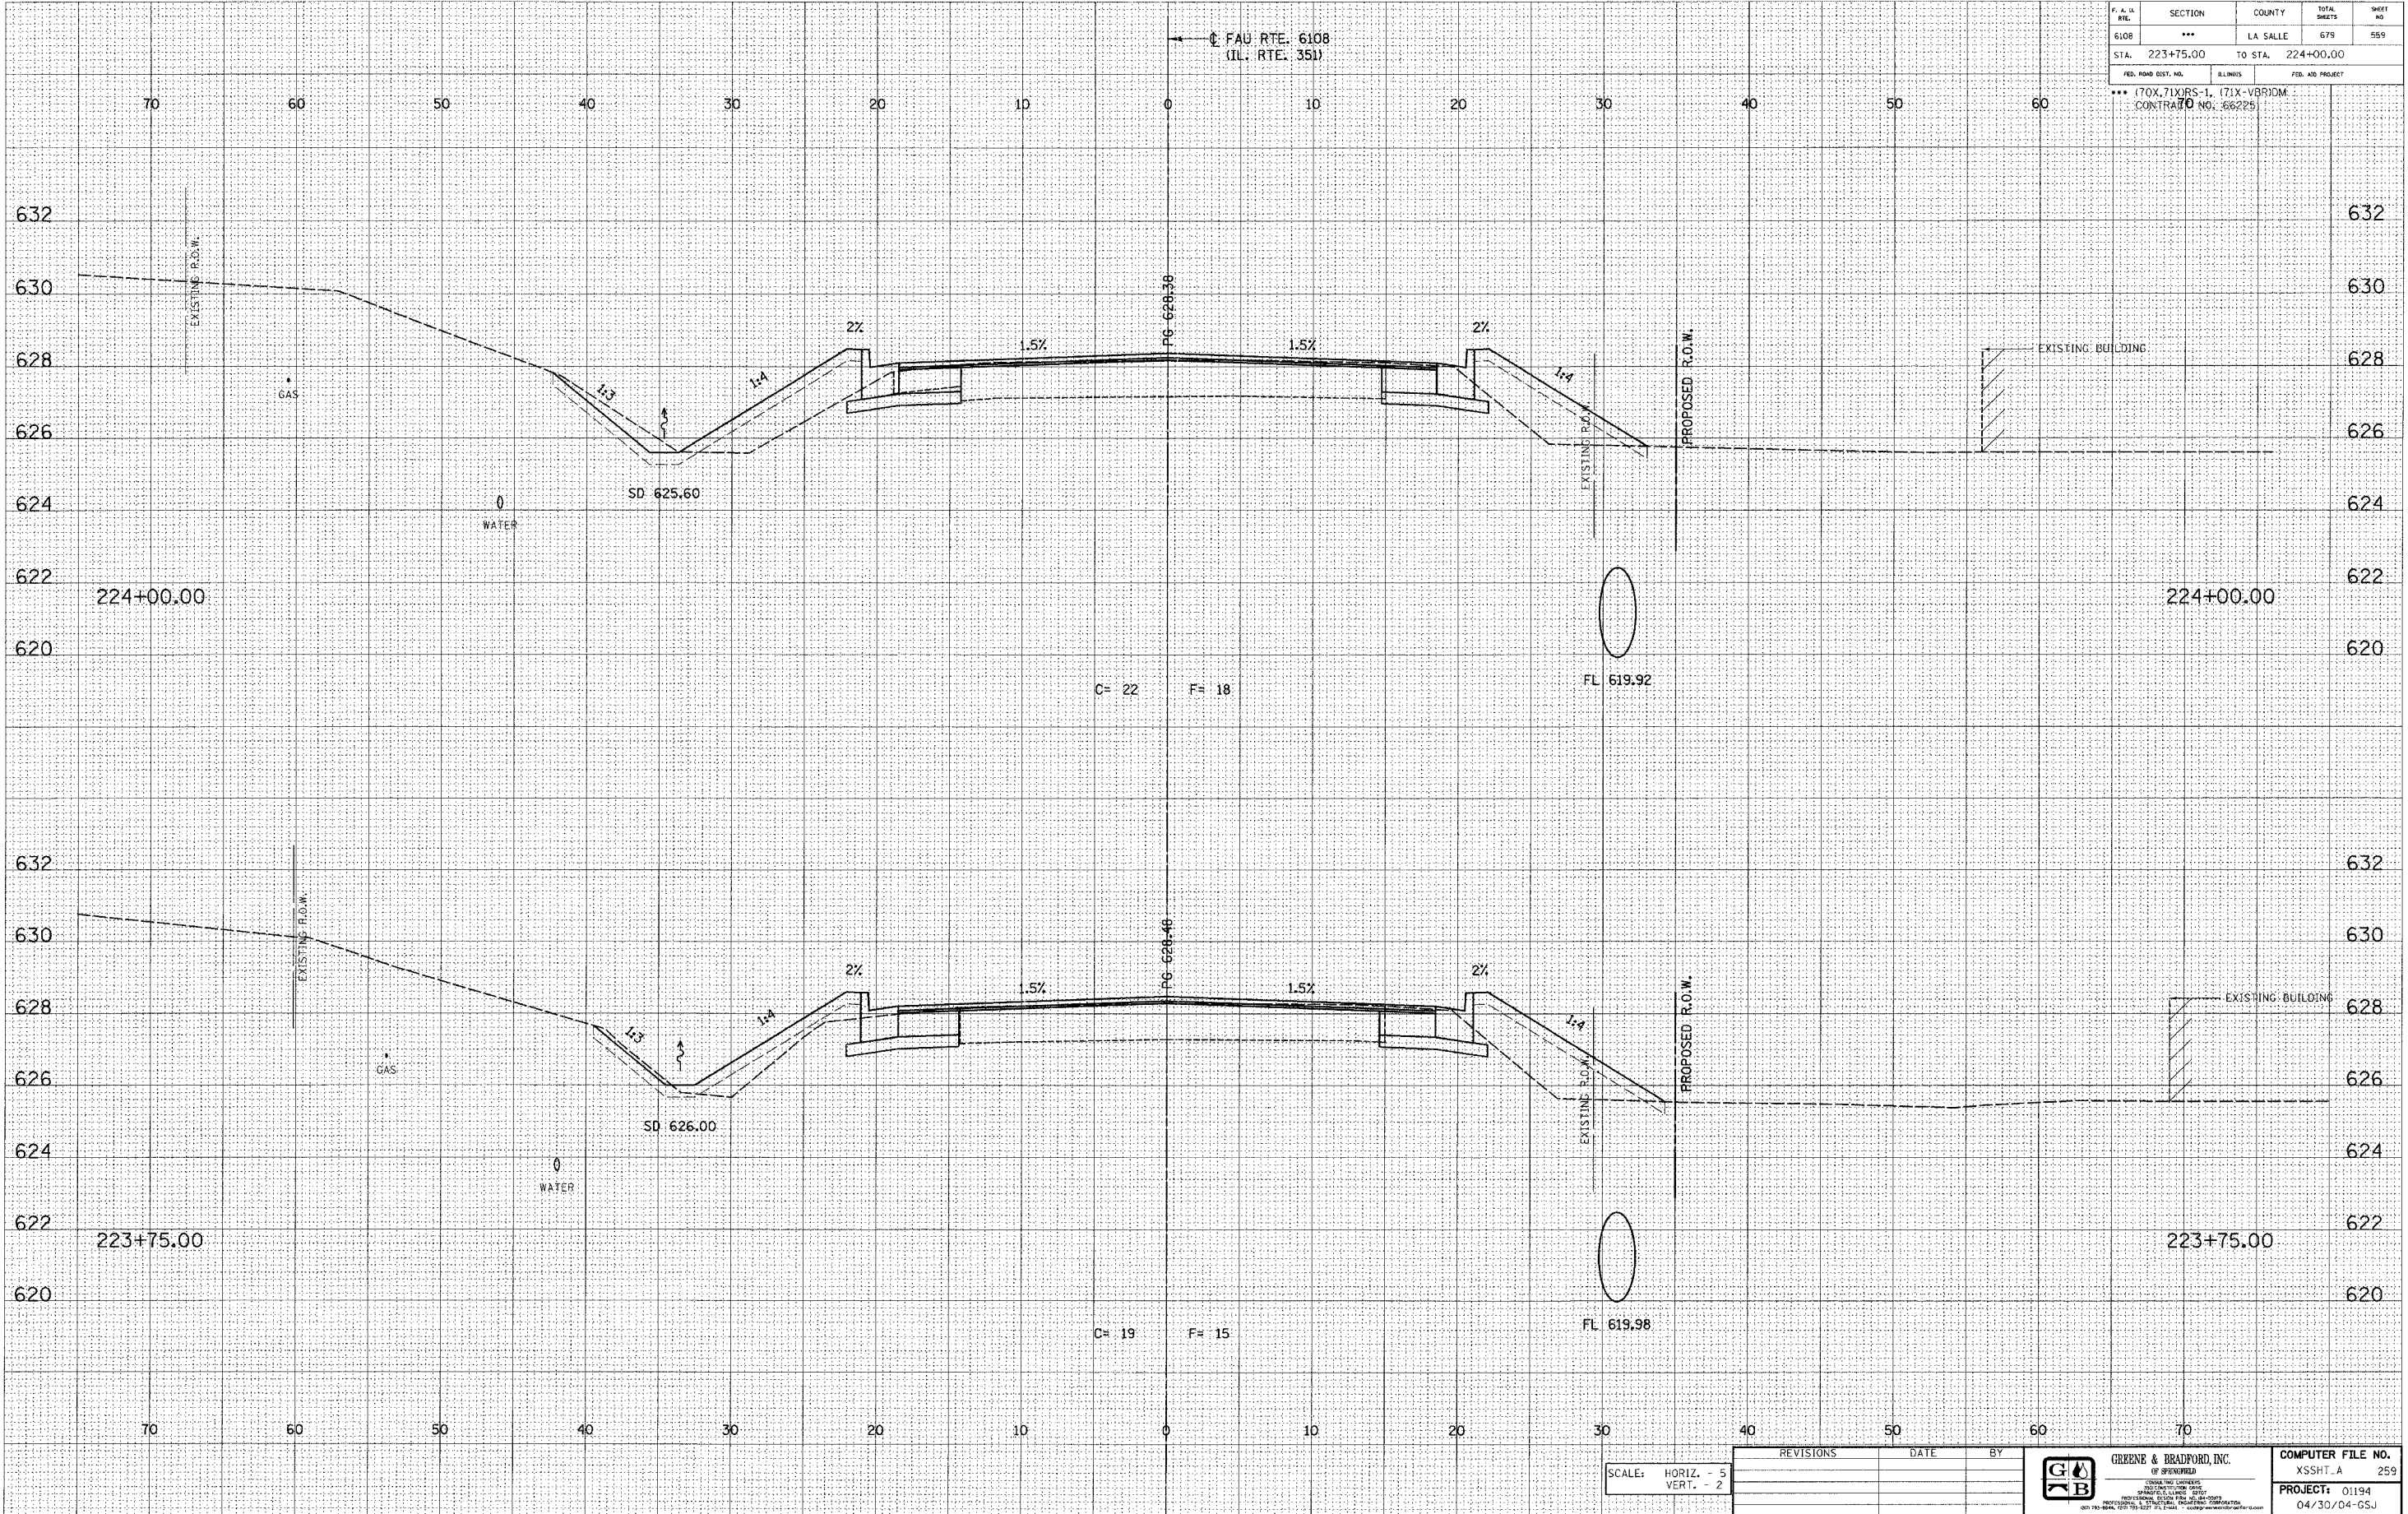

E-XSEC I-1 8/25/98

SCALE: HORIZ. - 5
VERT. - 2

REVISIONS	DATE	BY



COMPUTER FILE NO.
XSSHT_A 259
PROJECT: 01194
04/30/04-GSJ

FAU RTE. 6108 (IL. RTE. 351) LA SALLE CO.

... 12/07/2004 4:30:41 PM ...