

DESIGN		
INT.	DATE	REASON

DATE	BY	REASON


PLOTS & CHECKS		
INT.	DATE	REASON

DATE	BY	REASON

CHECKS		
INT.	DATE	REASON

F. A. IL. REL.	SECTION	COUNTY	TOTAL SHEETS	SHEET NO.
6108	***	LA SALLE	679	563
STA. 225+75.00		TO STA. 225+50.00		
FED. ROAD DIST. NO.		ILLINOIS	FED. AID PROJECT	
*** (70X, 71X)RS-1, (71X-V)RDW. CONTRACT NO. 66225				

FAU RTE. 6108  
(IL. RTE. 351)

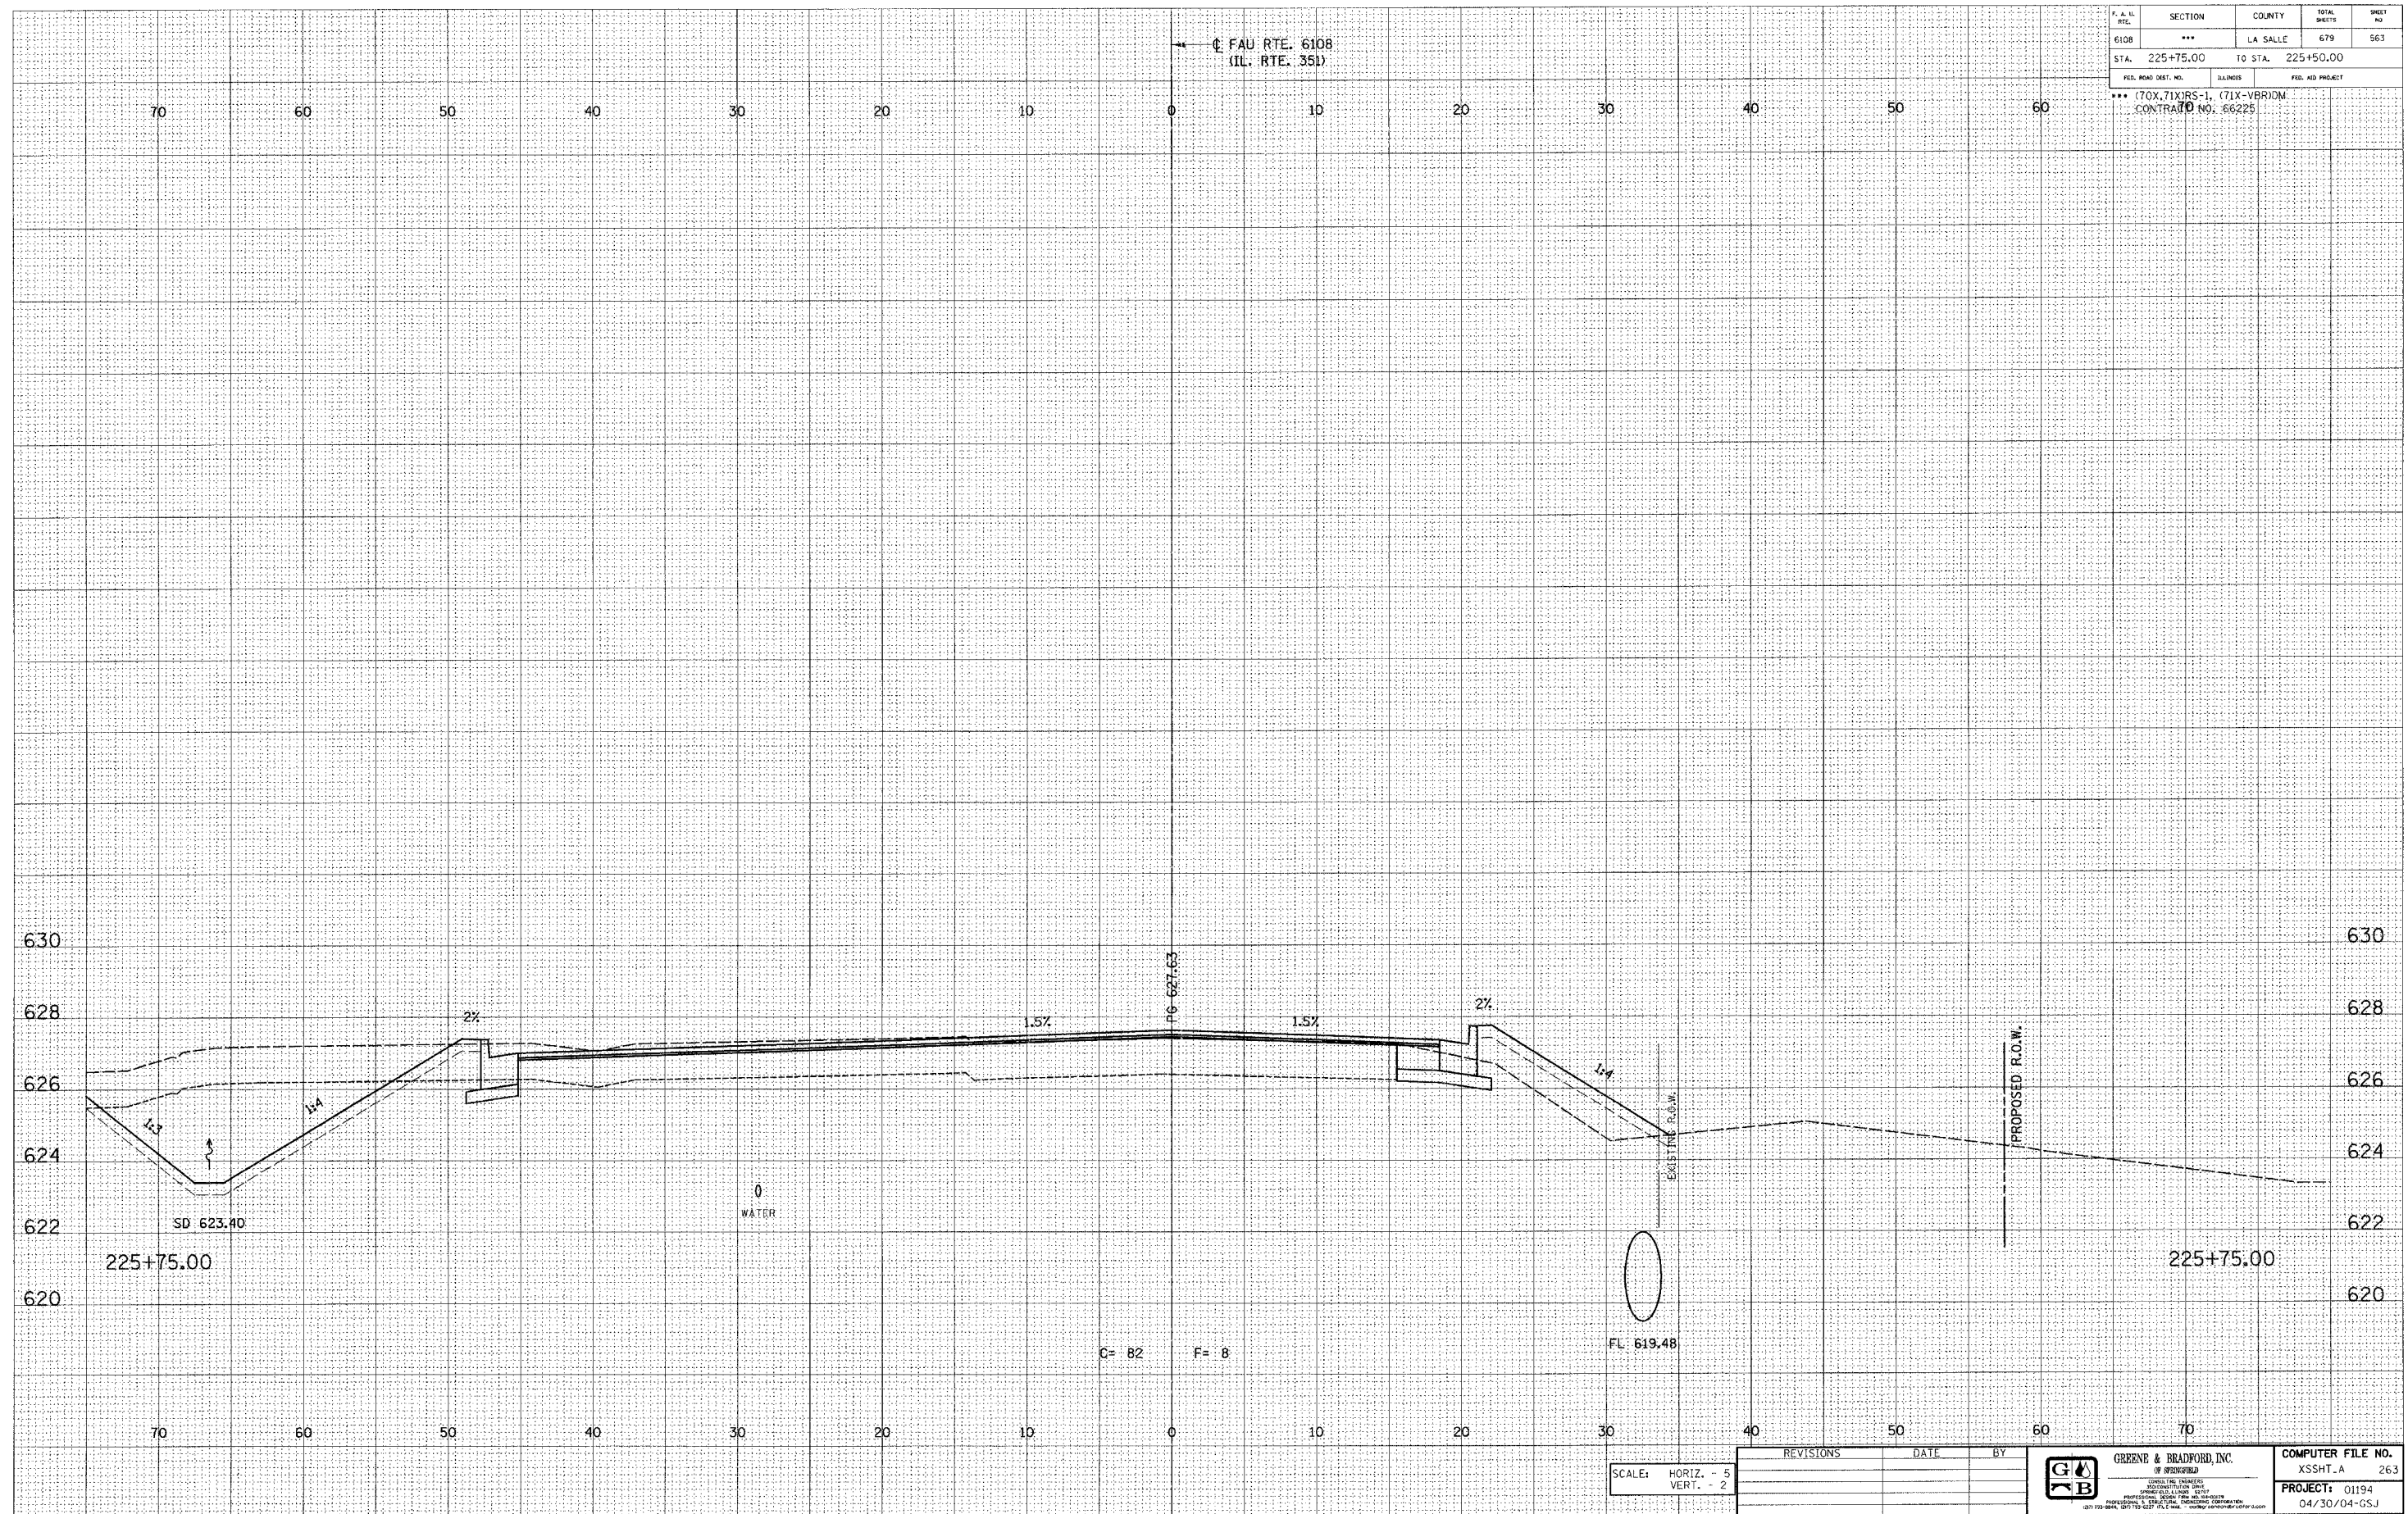

E-XSEC 1:1 8/25/98

SCALE: HORIZ. - 5  
VERT. - 2

REVISIONS	DATE	BY

GREENE & BRADFORD, INC.  
OF ILLINOIS  
REGISTERED PROFESSIONAL ENGINEERS  
PROJECT: 01194  
04/30/04-GS.J

COMPUTER FILE NO.  
XSST.A 263

FAU RTE. 6108 (IL. RTE. 351) LA SALLE CO.