


DESIGN		
INT.	DATE	REASON

DATE	BY

PLOTS & CHECKS		
INT.	DATE	REASON

DATE	BY

CHECKS		
INT.	DATE	REASON

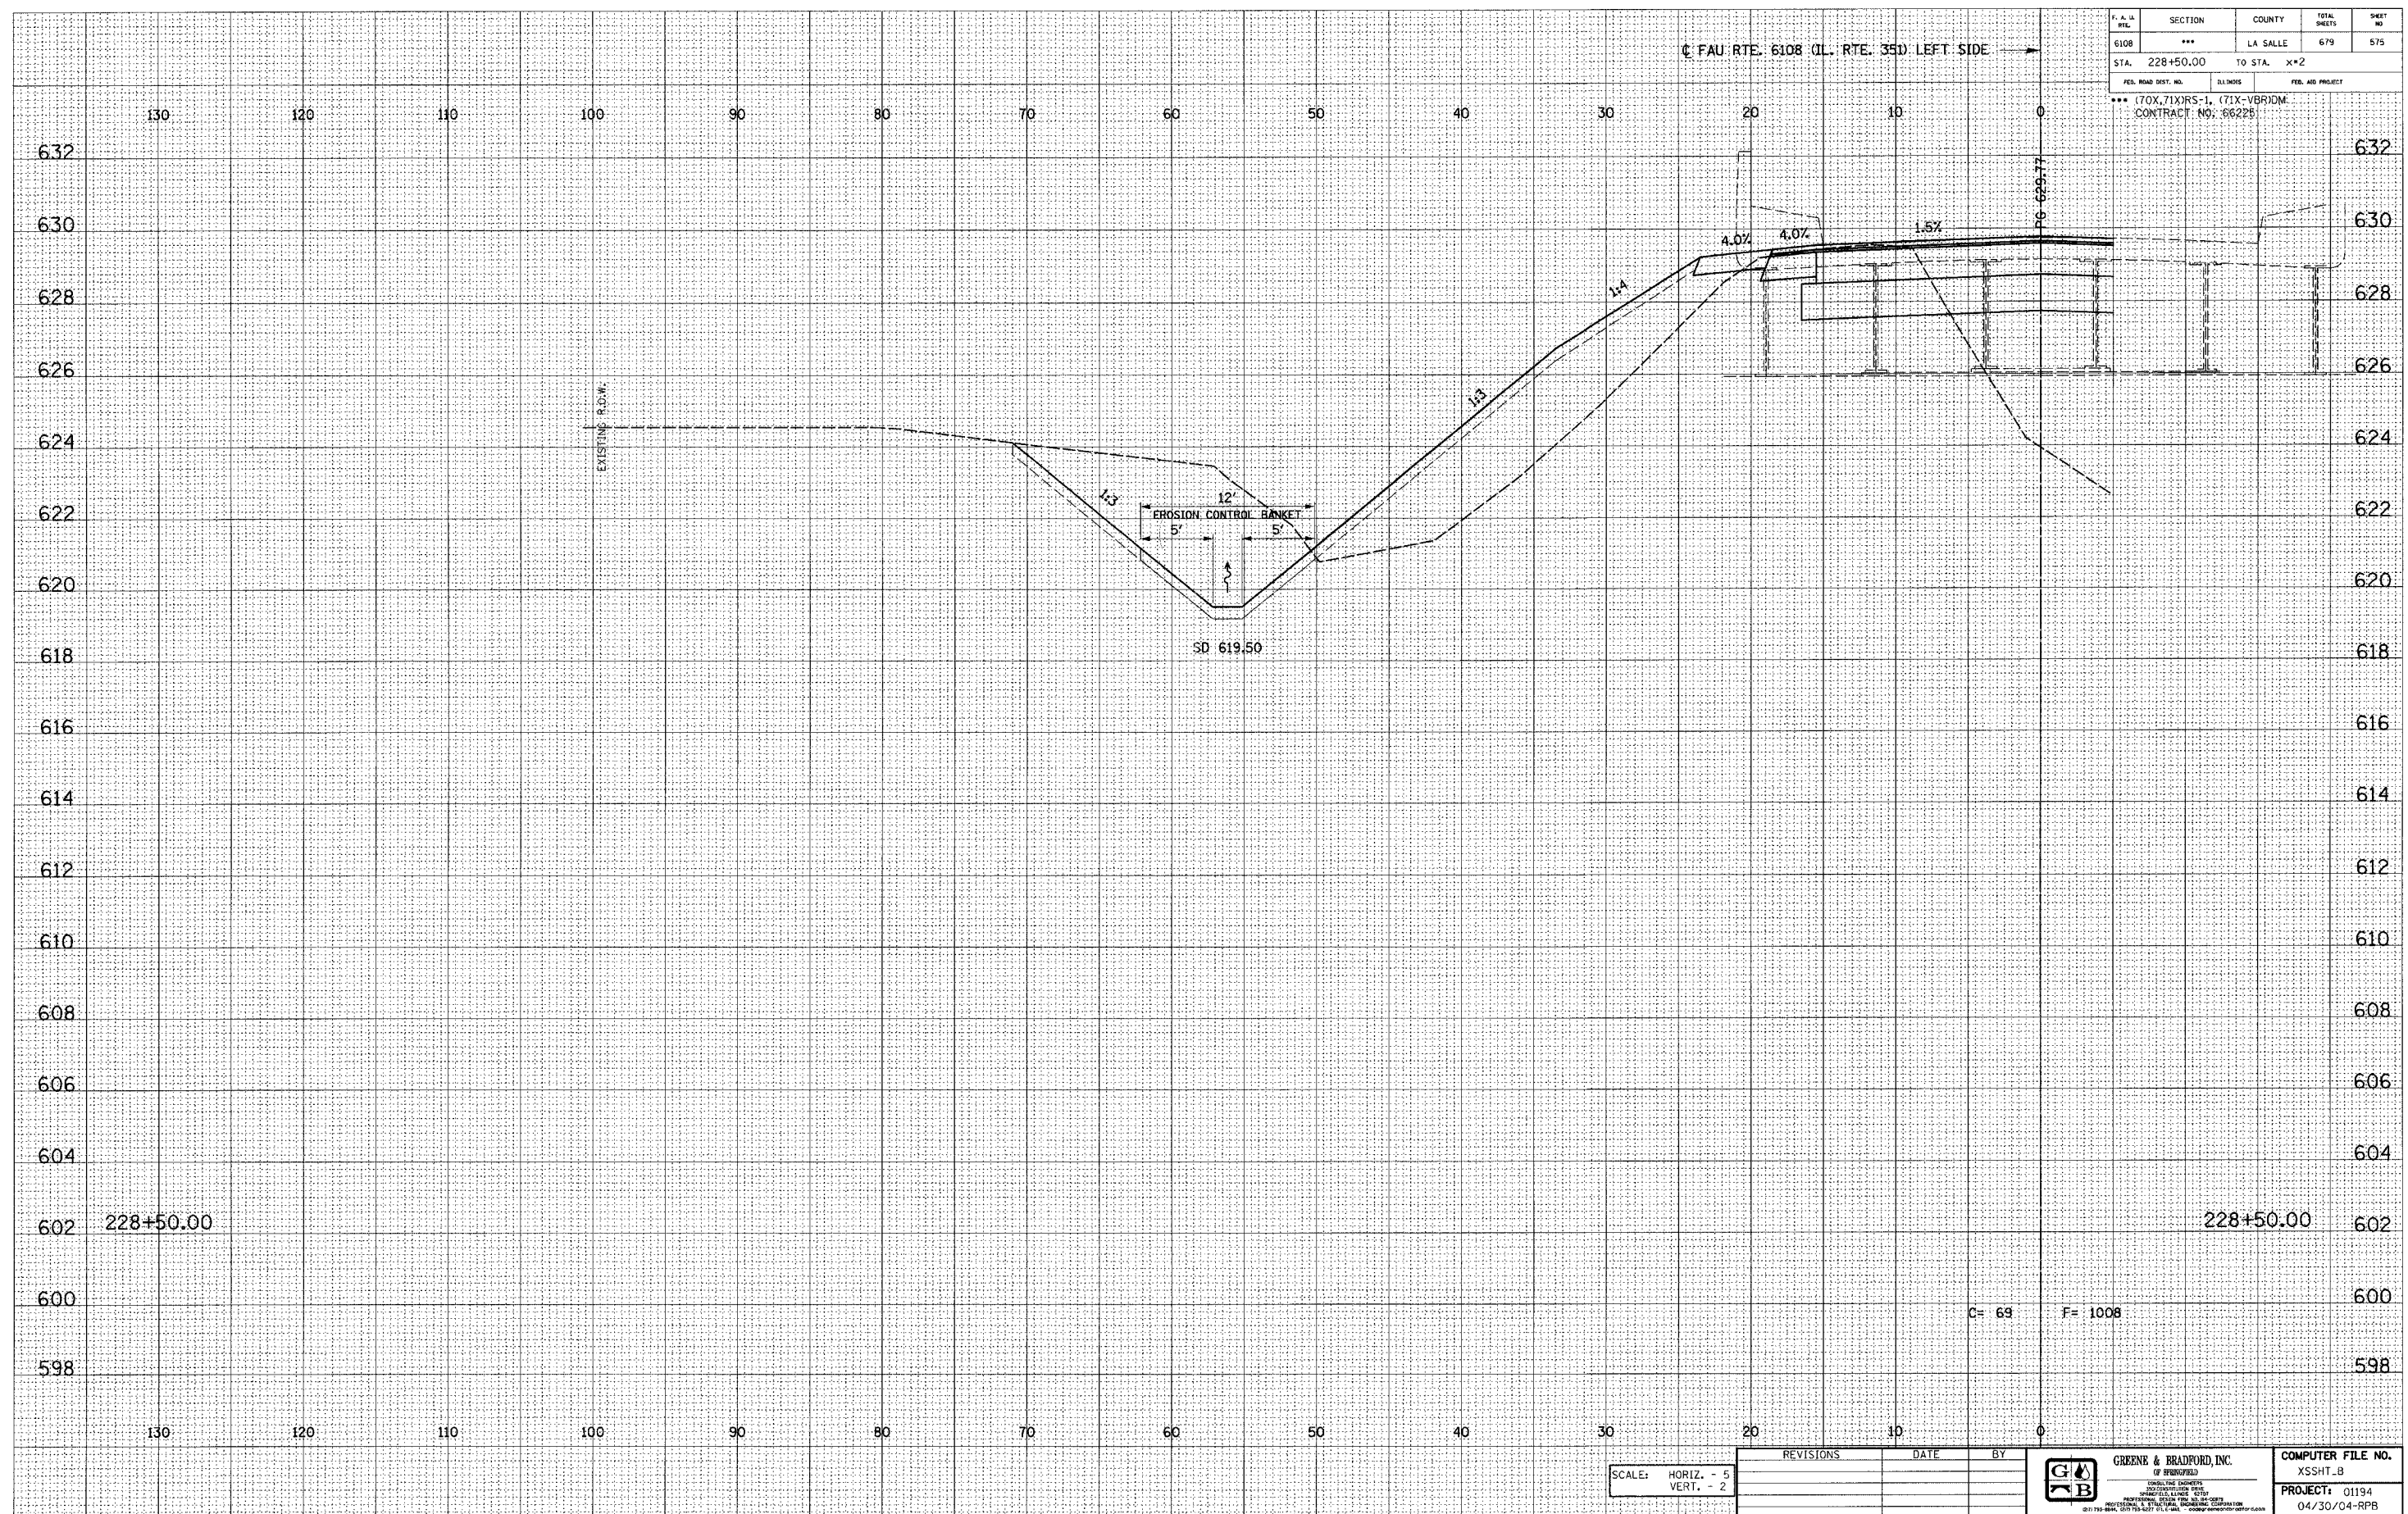

F. A. LA SALLE	SECTION	COUNTY	TOTAL SHEETS	SHEET NO.
6108	***	LA SALLE	679	575
STA. 228+50.00		TO STA. X*2		
FED. ROAD DIST. NO.	DIST. NO.	FED. AID PROJECT		
*** (70X,71X)RS-1, (71X-VBR)DM CONTRACT NO. 66229				

SCALE: HORIZ. - 5
VERT. - 2

REVISIONS	DATE	BY



COMPUTER FILE NO.
XSSH1.B
PROJECT: 01194
04/30/04-RPB

\\south\p1\k\ssh1\351.dwg 12/27/2004 8:00:53 AM User: gmg