

DESIGN		
INT.	DATE	REASON


BY	DATE

PLOTS & CHECKS			
INT.	DATE	NO.	REASON

BY	DATE

CHECKS		
INT.	DATE	REASON

F. A. U. DIST.	SECTION	COUNTY	TOTAL SHEETS	SHEET NO.
6108	***	LA SALLE	679	632
STA. 228+50.00		TO STA.	X*2	
FED. ROAD DIST. NO.		BLUNTS	FED. AID PROJECT	
*** (70X, 71X)RS-1, (71X-V)B/D/M		130 CONTRACT NO. 662240		

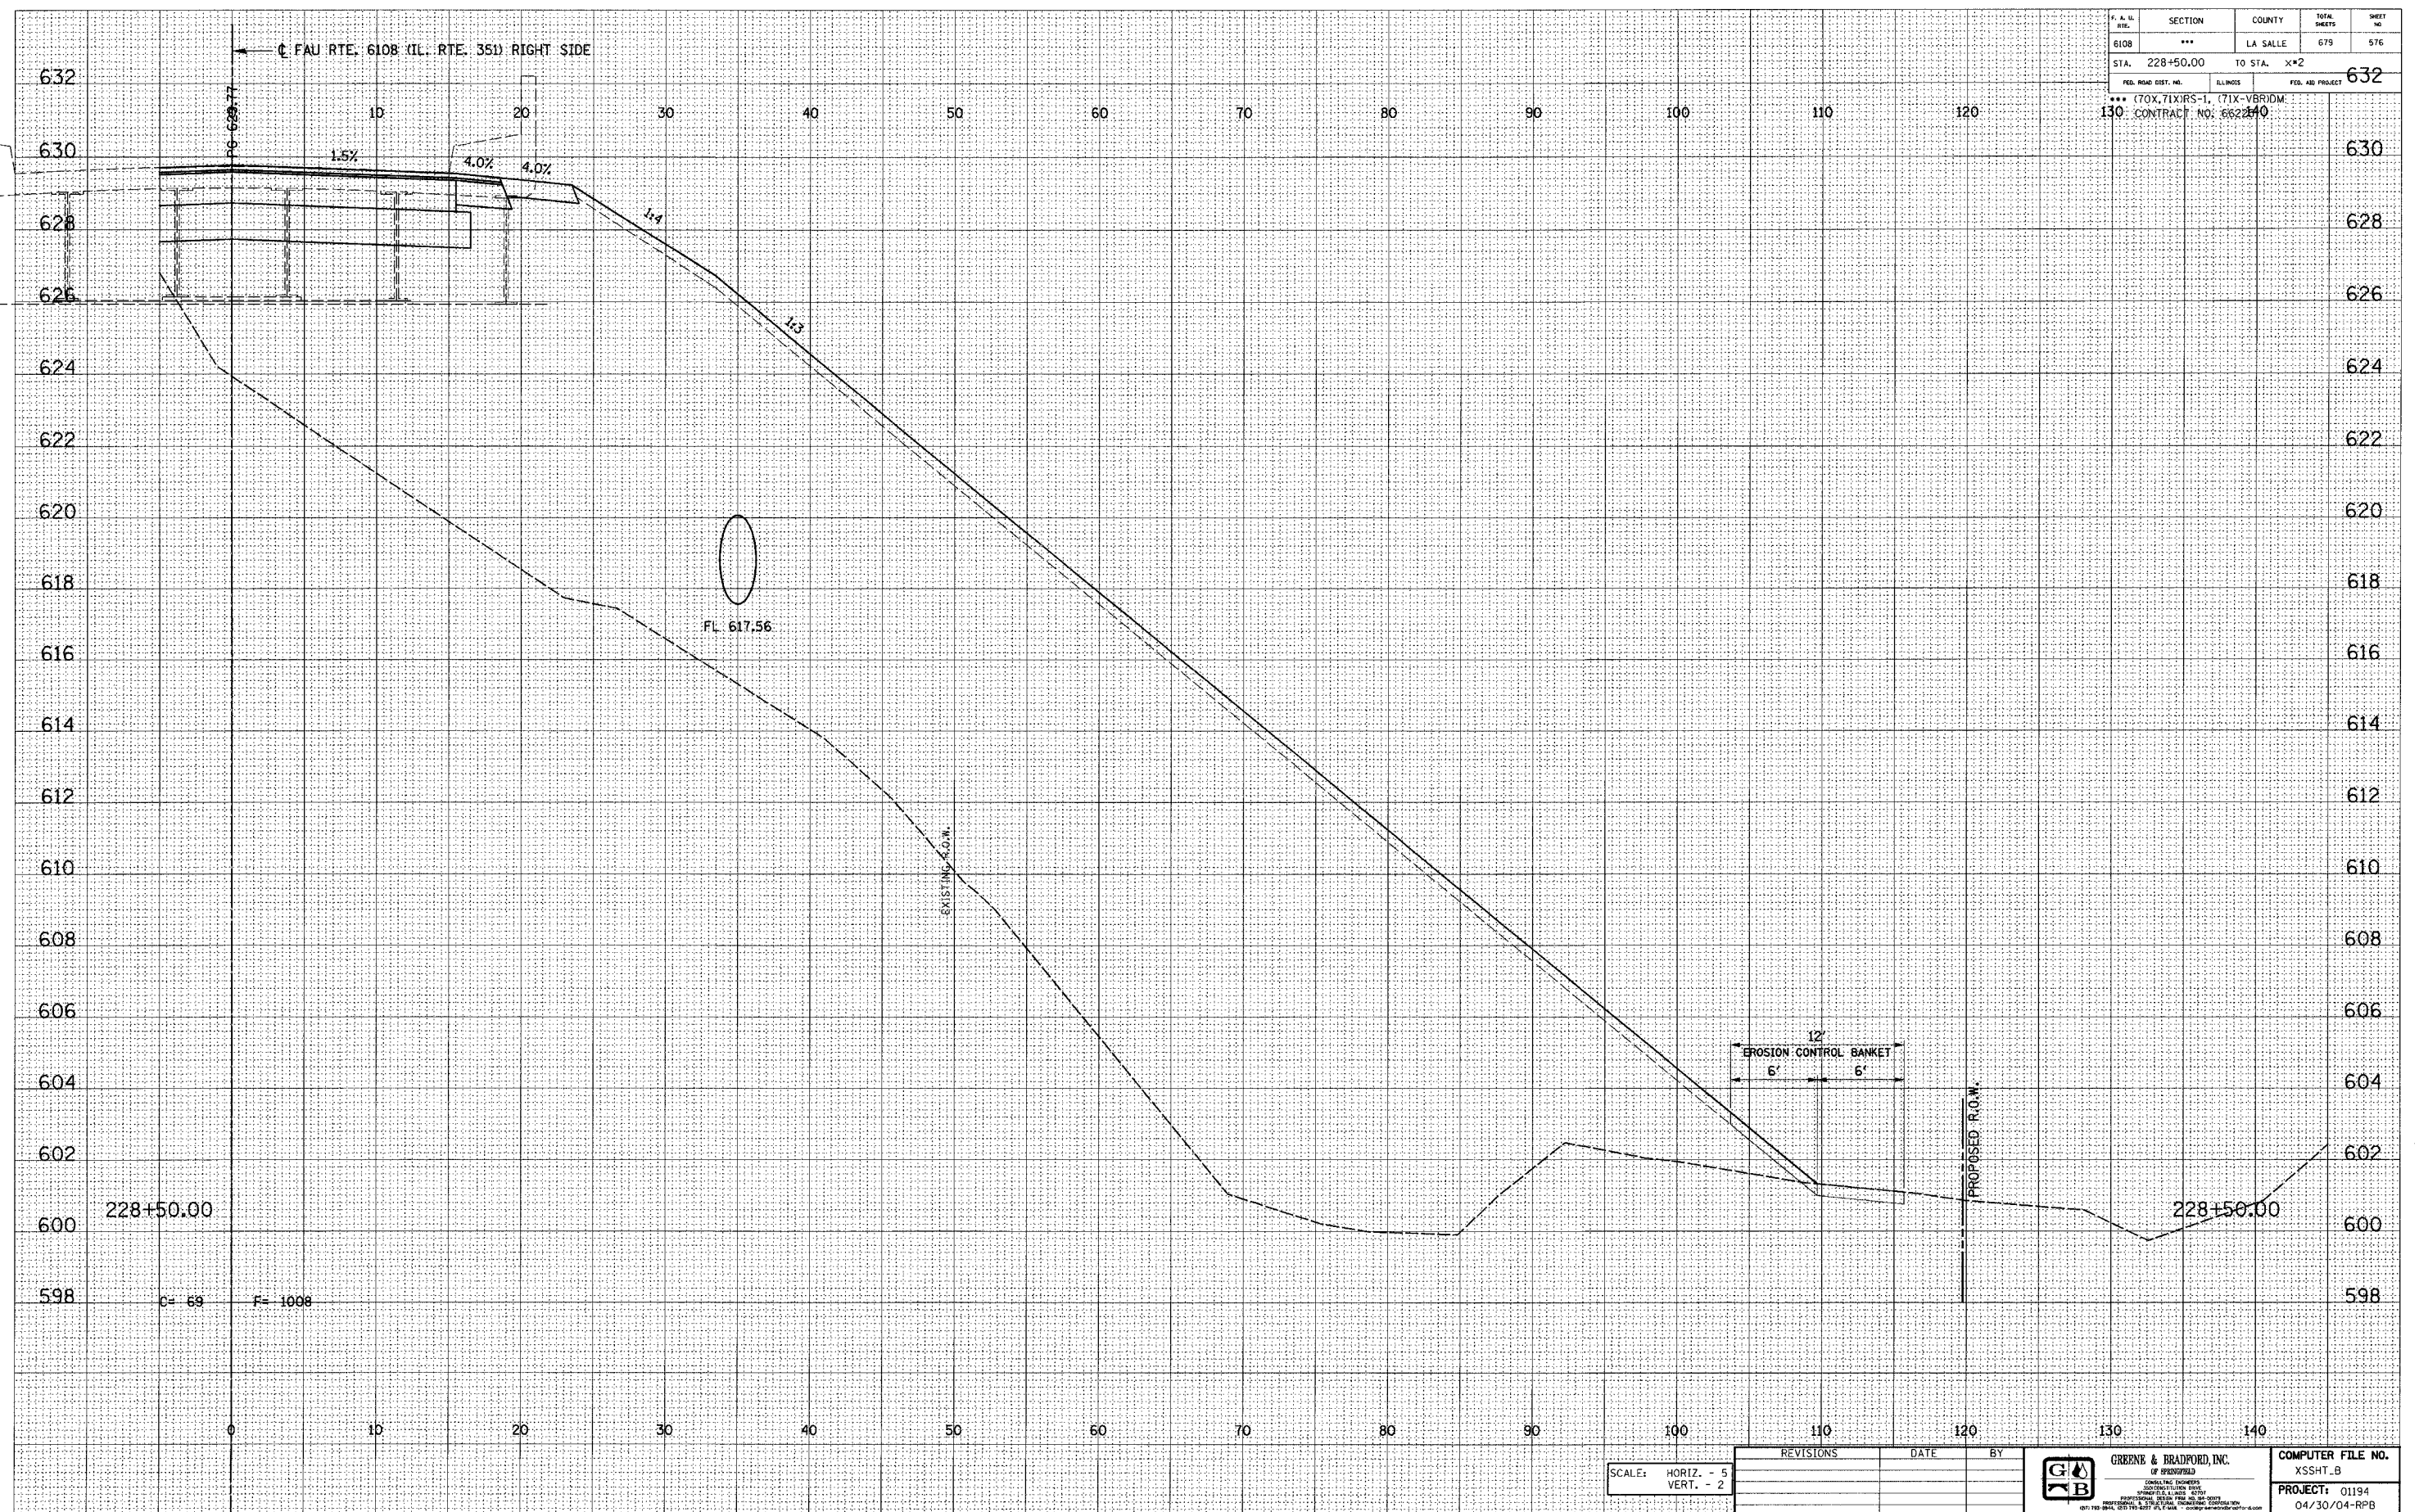

E-XSEC 1:1 8/25/98

SCALE: HORIZ. - 5  
VERT. - 2

REVISIONS	DATE	BY

	<b>GREENE &amp; BRADFORD, INC.</b> OF SPRINGFIELD <small>LAND SURVEYING &amp; ENGINEERING</small> <small>1001 W. 10th St., Springfield, IL 62761</small> <small>(217) 524-0274</small>	<b>COMPUTER FILE NO.</b> XSSH_B <b>PROJECT:</b> 01194 04/30/04-RPB
--	--	---

FAU RTE. 6108 (IL. RTE. 351) LA SALLE CO.