

DESIGN		
INT.	DATE	REASON


BY	DATE

PLOTS & CHECKS		
INT.	DATE	REASON

BY	DATE

CHECKS		
INT.	DATE	REASON

F. A. U. NO.	SECTION	COUNTY	TOTAL SHEETS	SHEET NO.
6108	***	LA SALLE	679	580
STA. 229+00.00	TO STA. X*2			
FED. ROAD DIST. NO.	ILLINOIS	FED. AID PROJECT		
*** (70X, 71XRS-1, 71X-VBRDM) 130 CONTRACT NO. 662240				

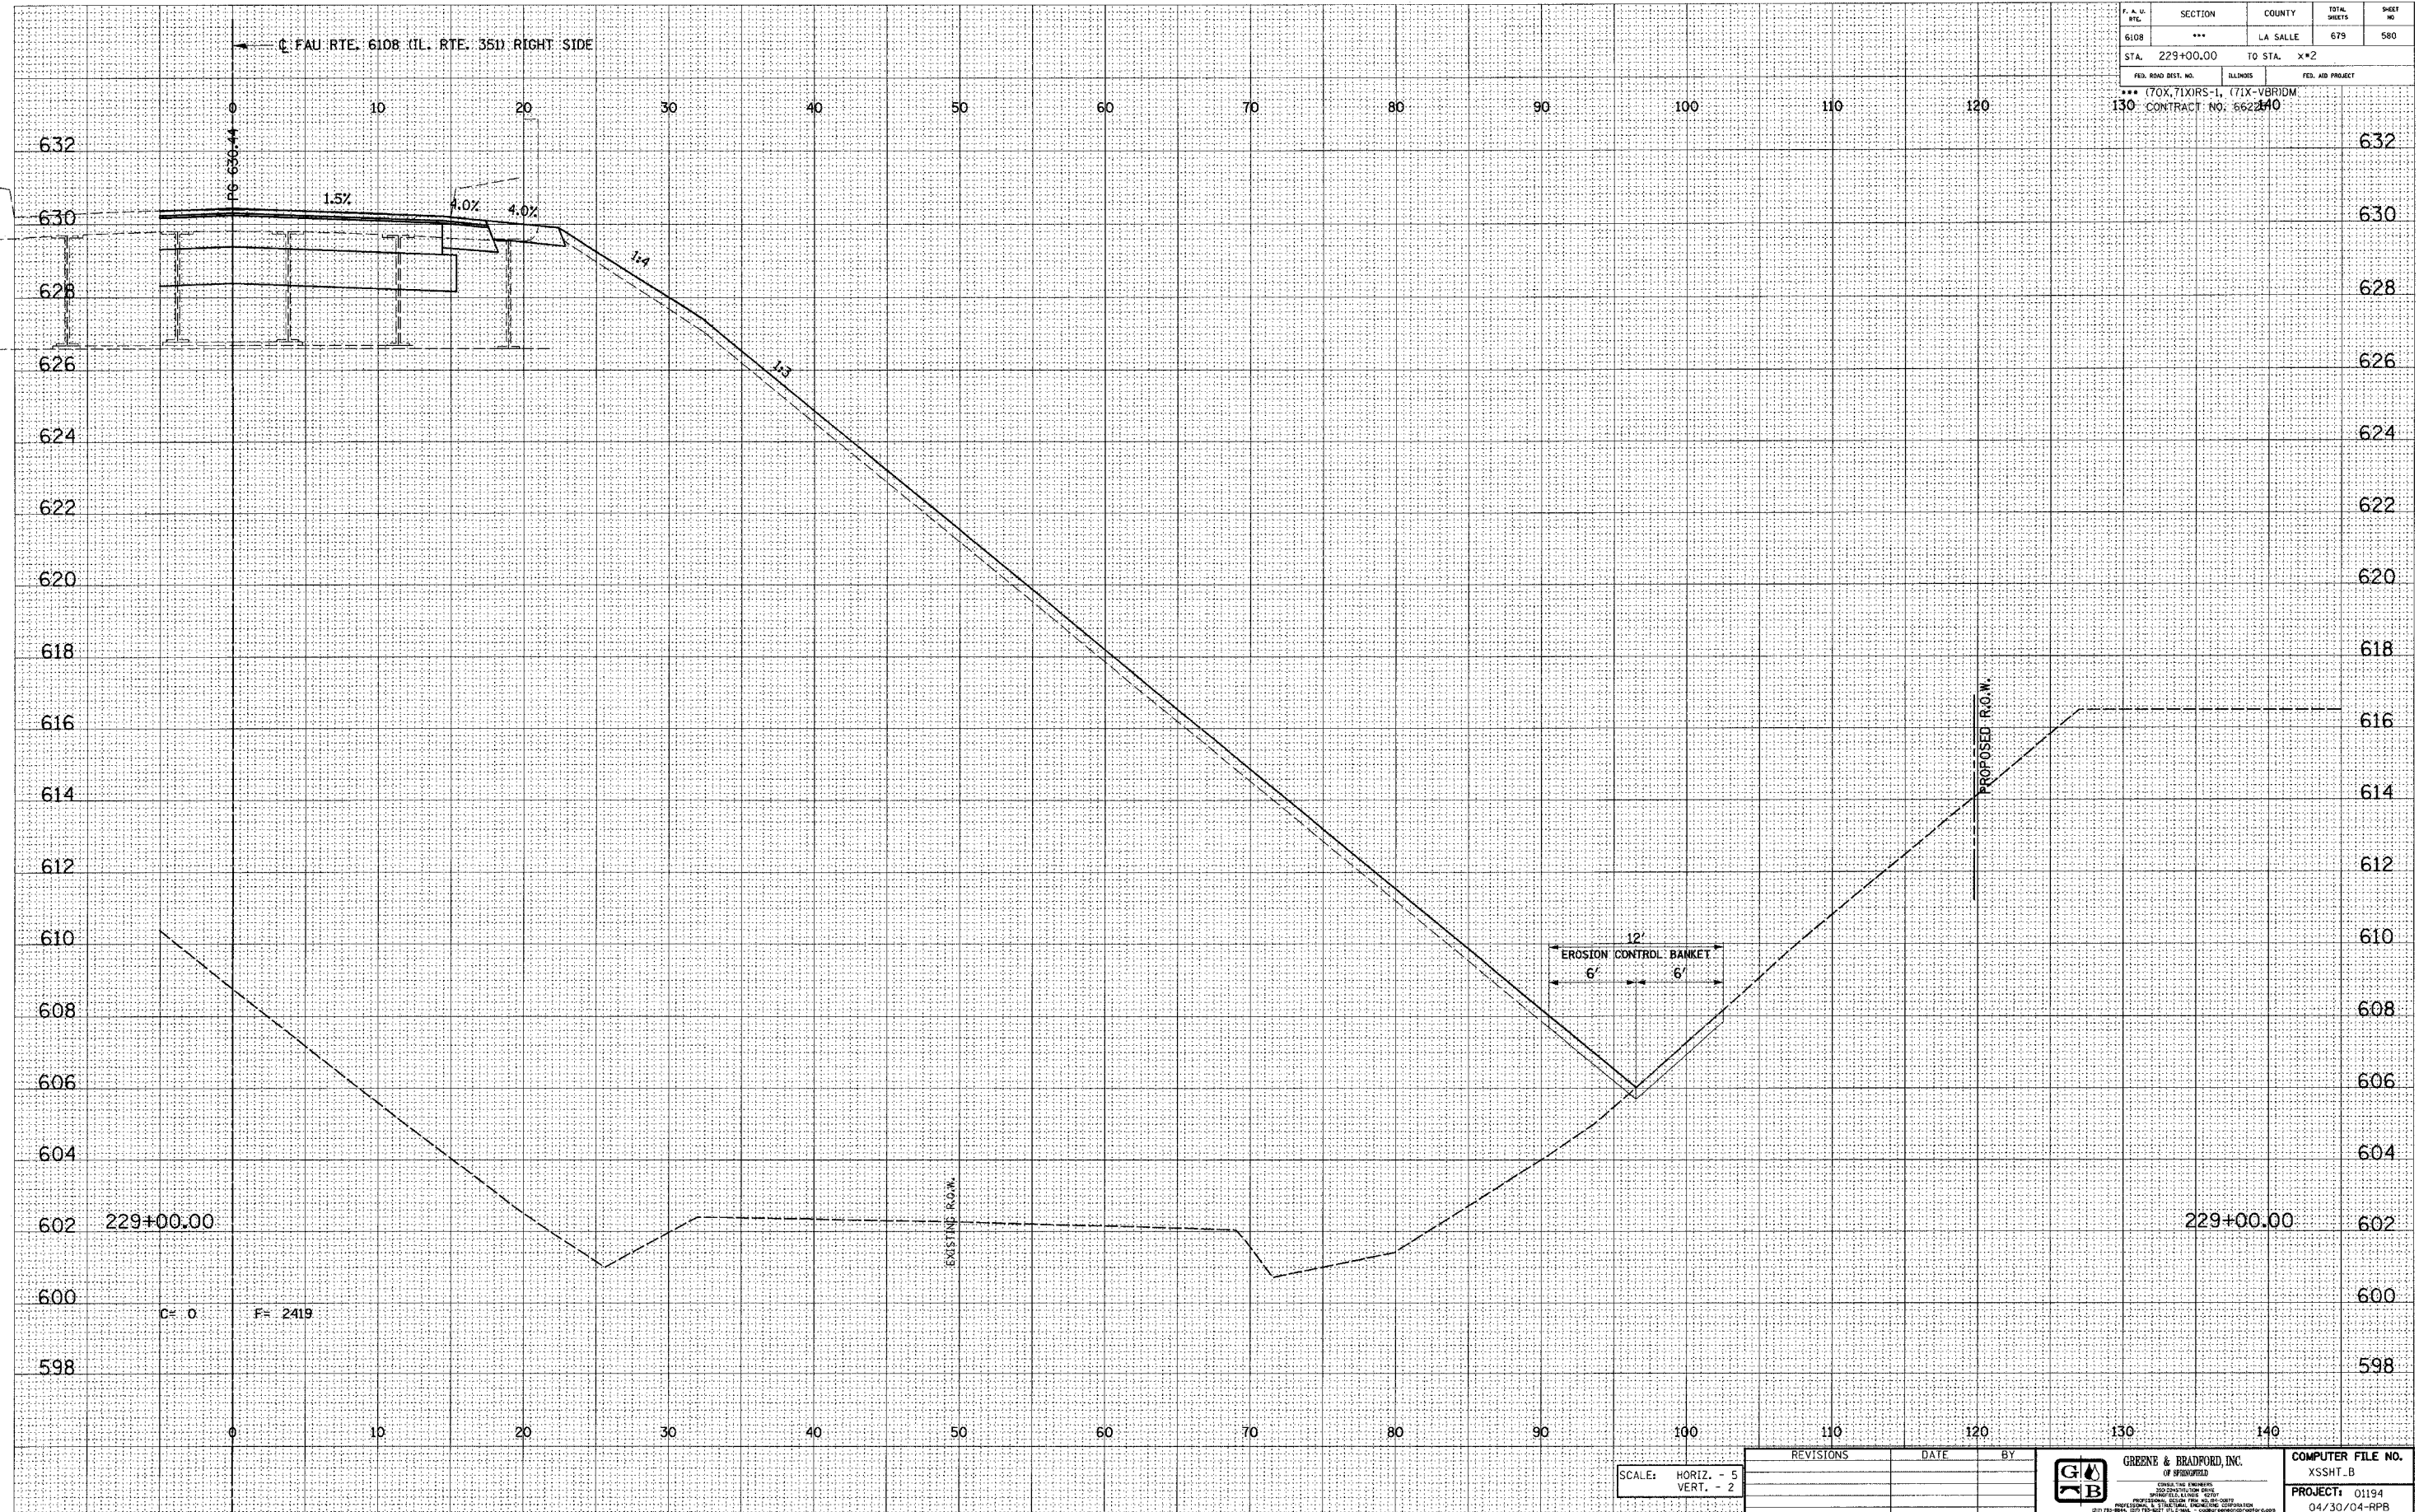

SCALE: HORIZ. - 5  
VERT. - 2

REVISIONS	DATE	BY



COMPUTER FILE NO. XSSHT_B
PROJECT: 01194
04/30/04-RPB

E-XSEC 1:1 8/25/98

FAU RTE. 6108 (IL. RTE. 351) LA SALLE CO.